



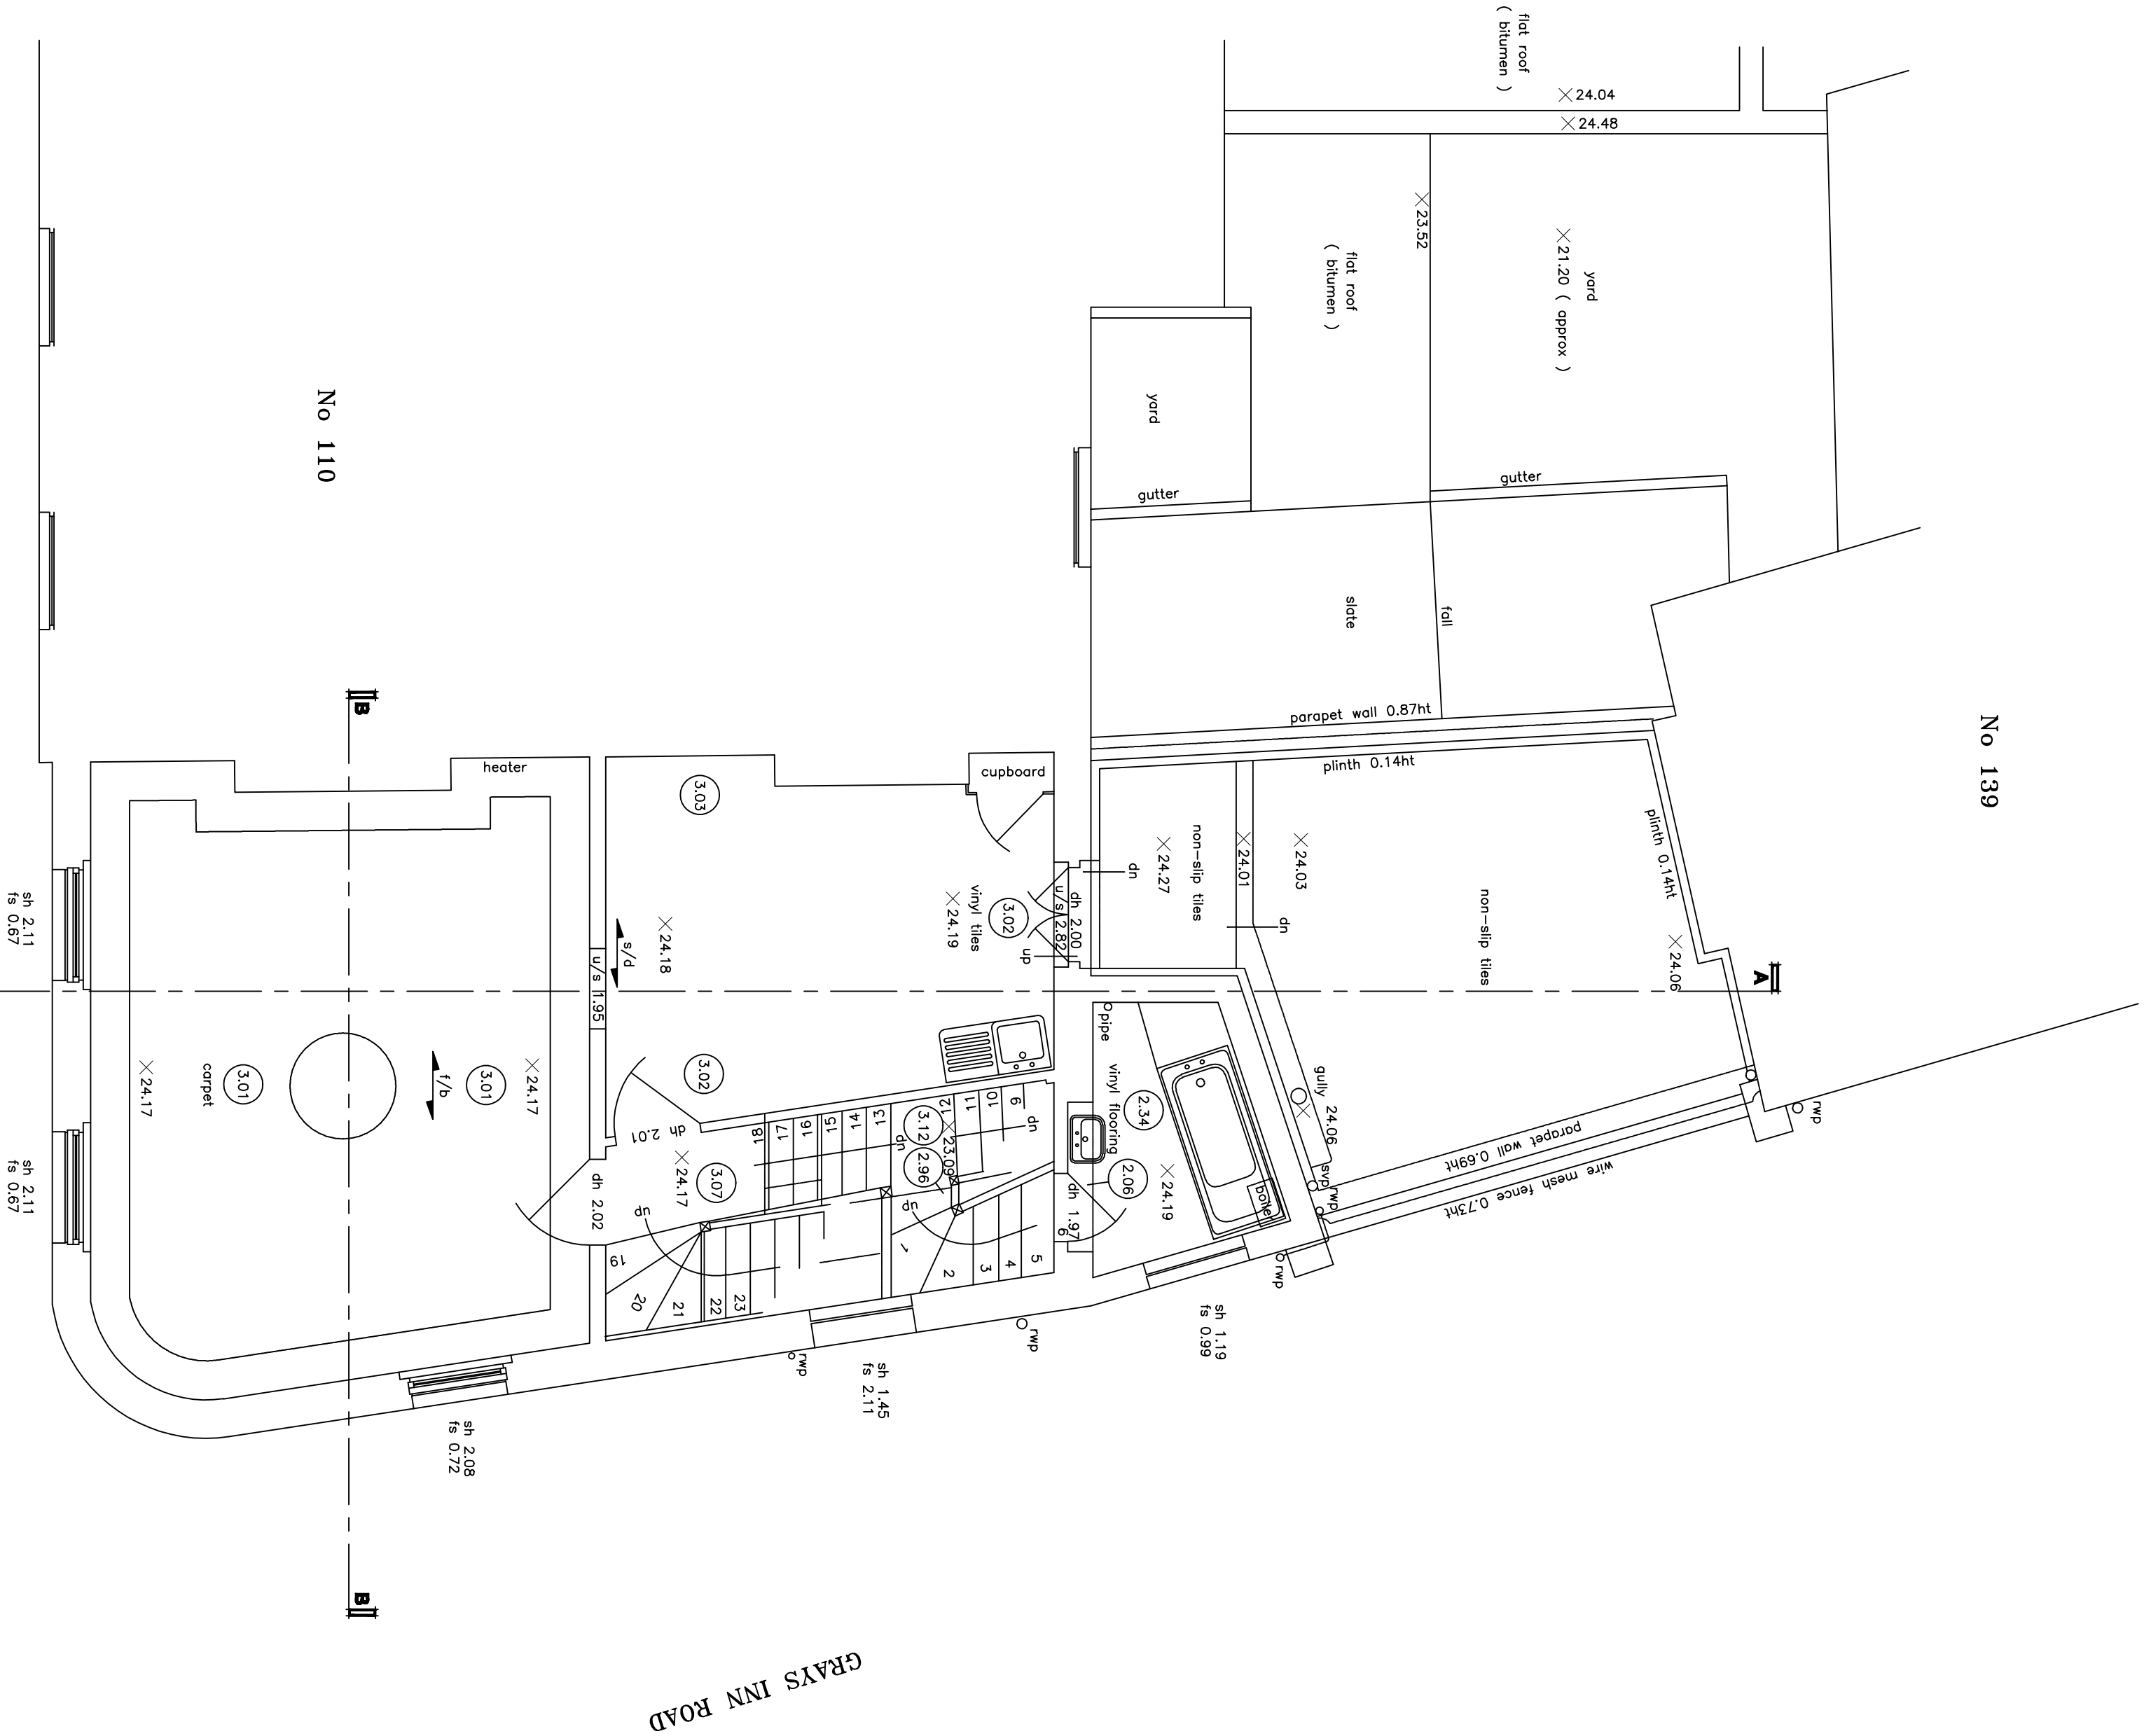

GUILFORD STREET

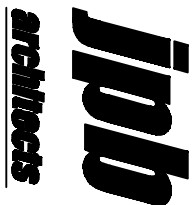

CEDEAR HOUSE
VINLAND BUILDING
UNDERIDGE DESIGN
TEL: 01893 722 446
FAX: 01893 722 445
EMAIL: info@imb.co.uk
j.peter@imb.co.uk

JOB TITLE	111 Guilford Street, WC1
DRG TITLE	Existing First Floor Plan
SCALE	1:50 @ A2
JOB NO.	10449
DRG NO.	07
REV	P1