


G		H	
Date	RevNo	Revision note	
09th Mar'10	P1	Preliminary issue	

09th Mar'10 P1

Preliminary Issue

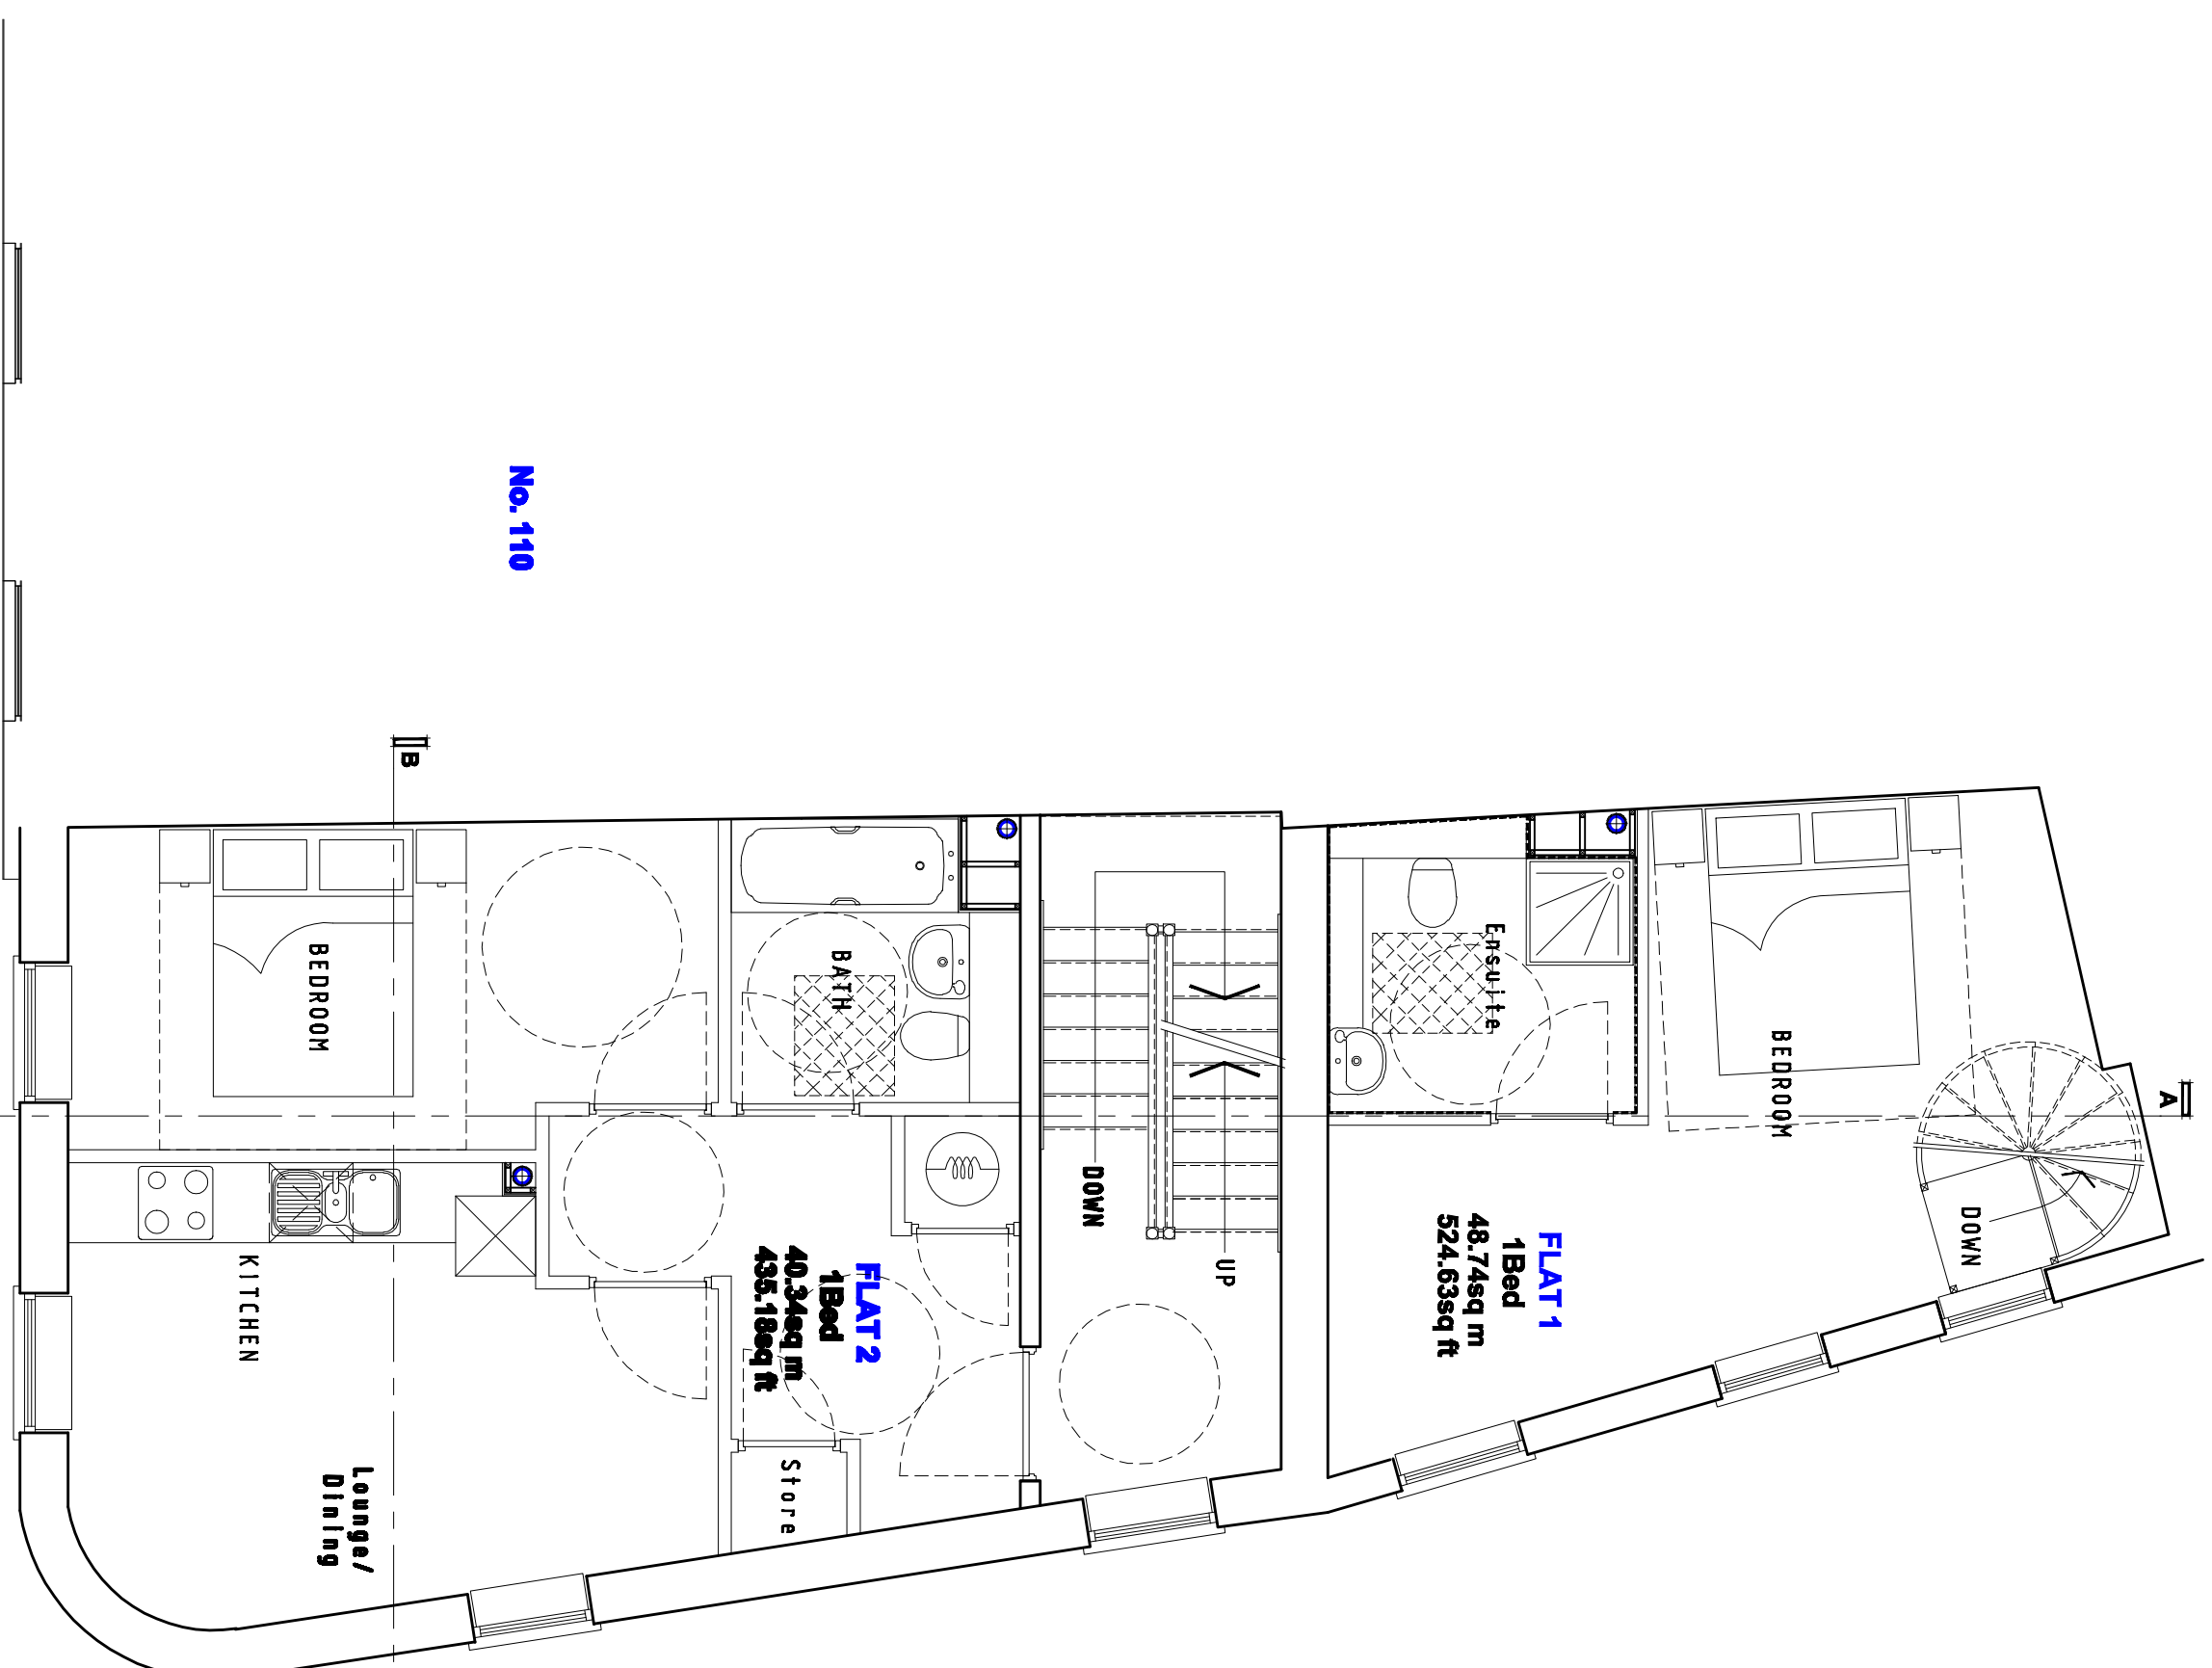

**GUILFORD
STREET**

**GRAYS INN
ROAD**

No. 110

jobs
networks

111 Guilford Street, WC1

CEGAR HOUSE
WILLIAM H. CEGAR
OWNER

DWG TITLE	
Proposed First Floor Plan	
SCALE	DATE
1:50 @ A2	
DWG NO.	REV
10649	P1

1

2

3

6

7

8