


Site Plan showing Sliding Gate, as Granted by Certificate of Lawfulness 2009/4478/P

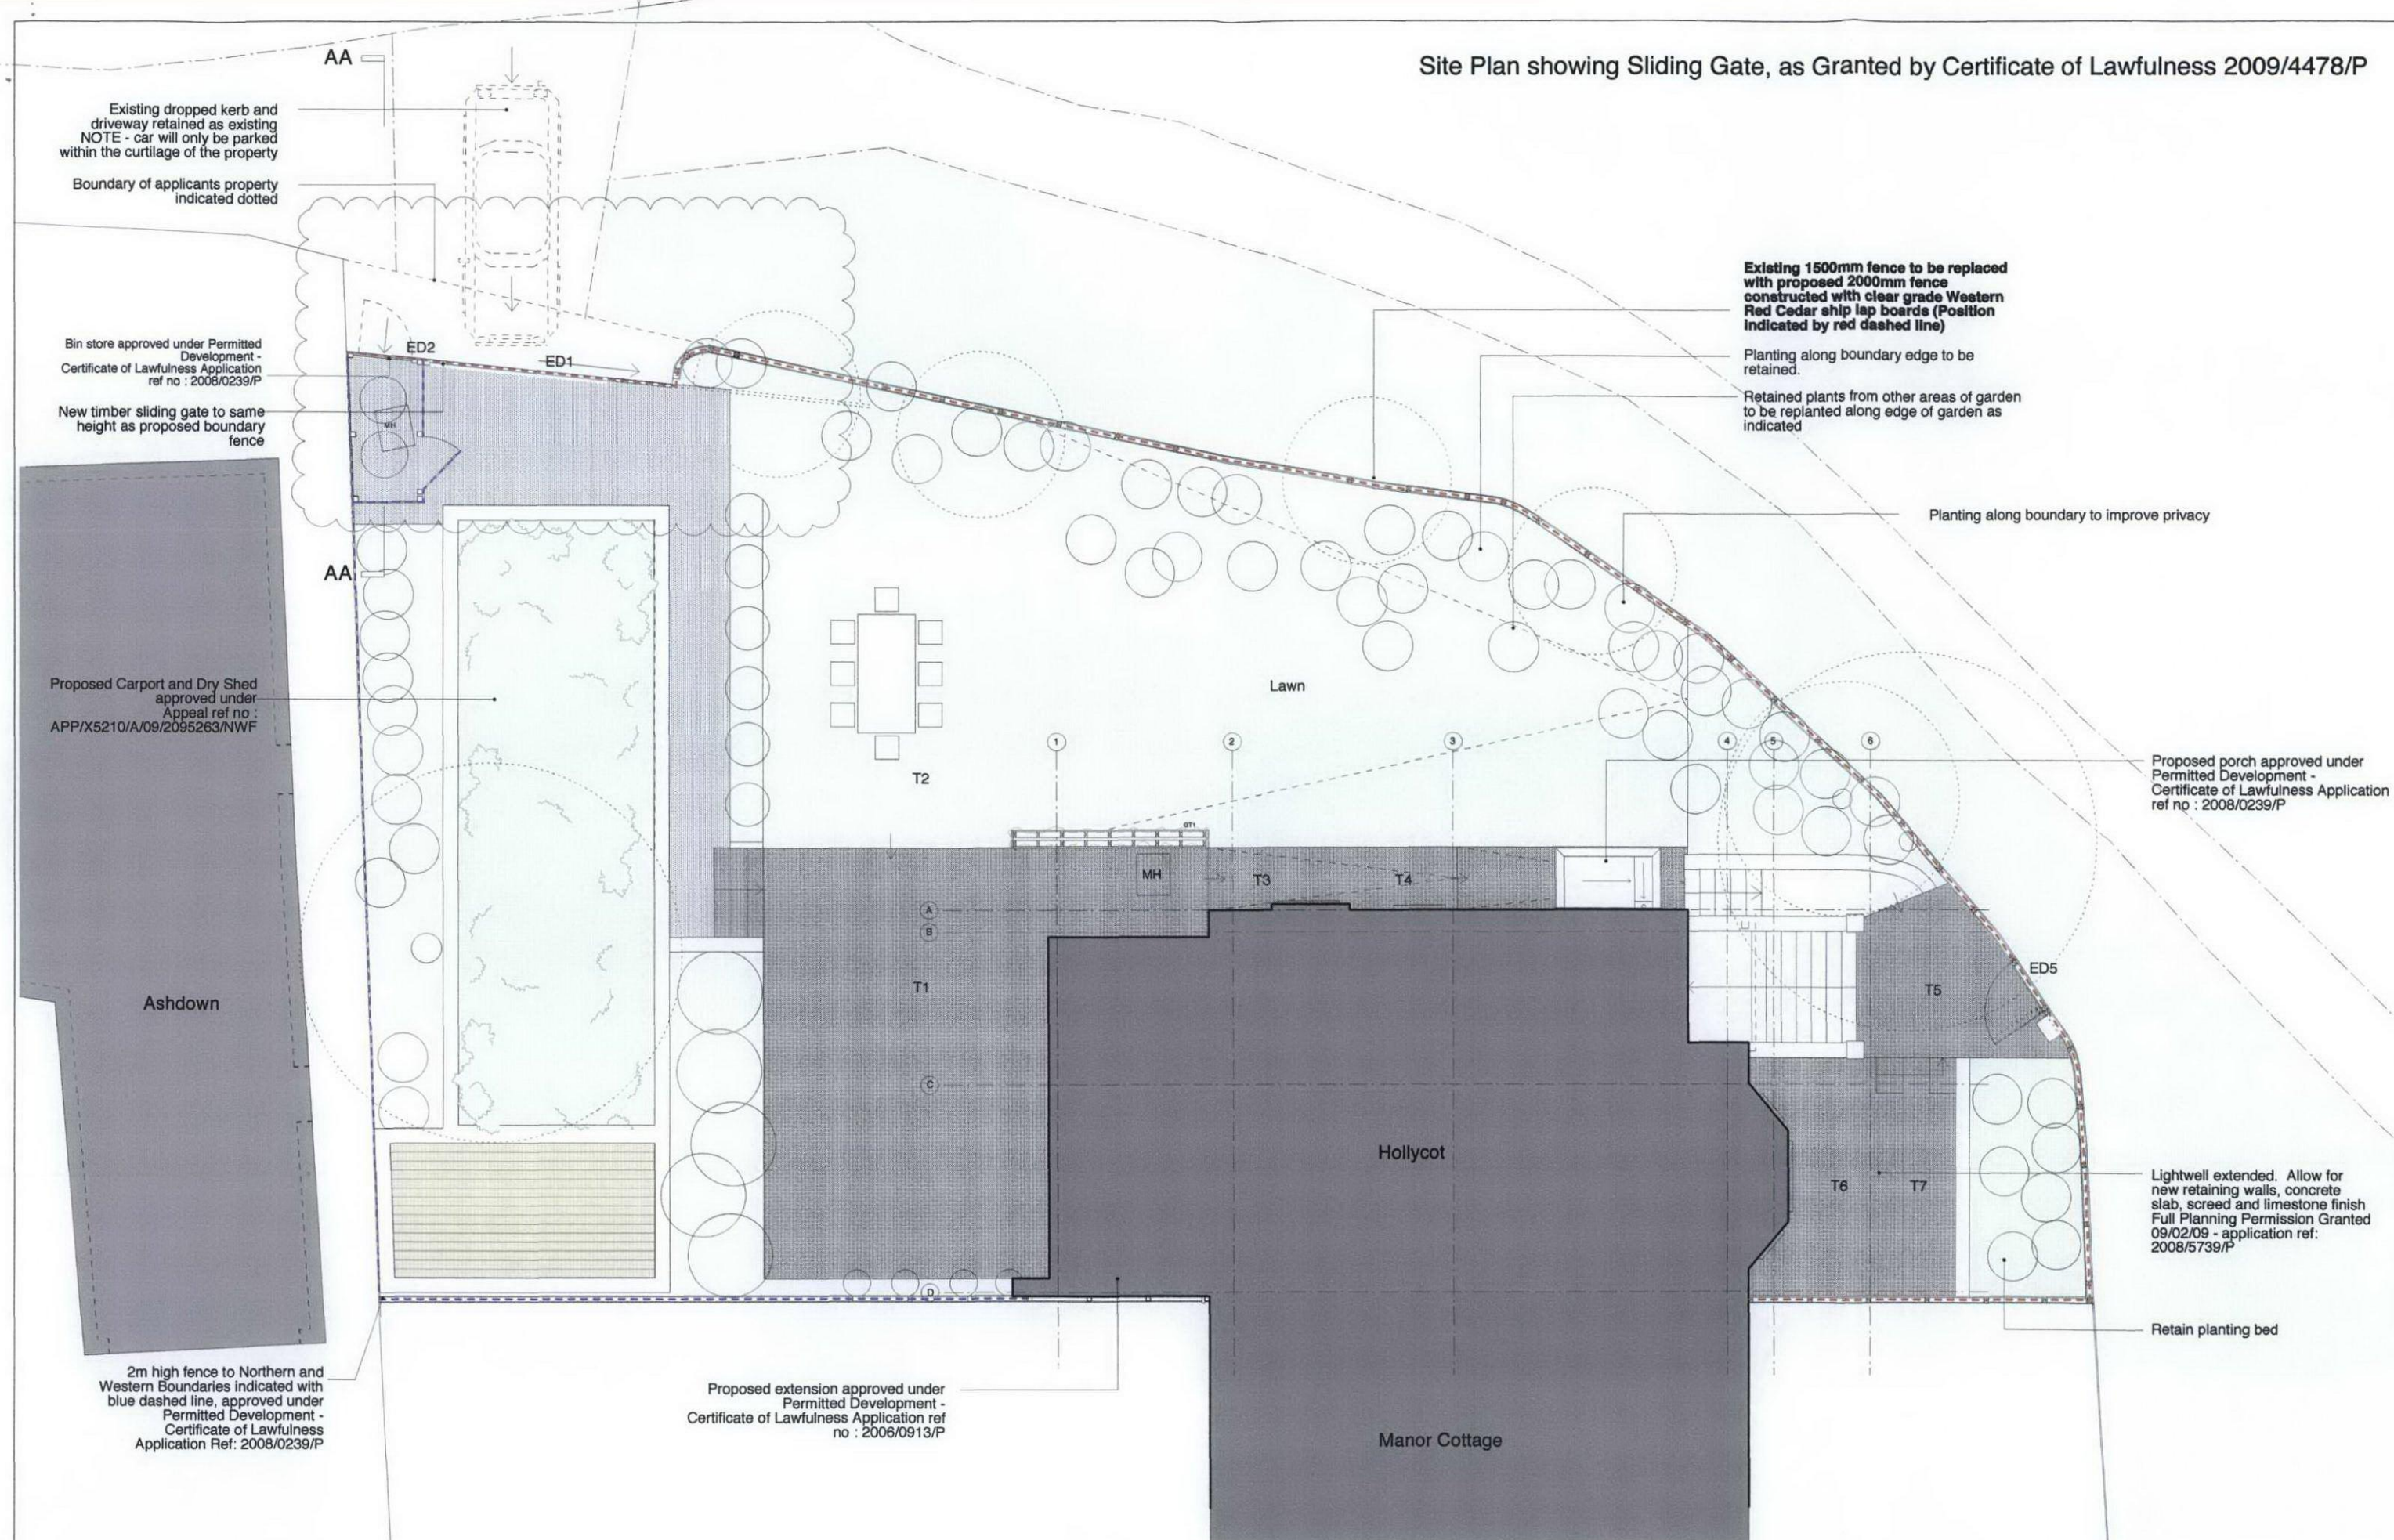

0 5 10 M

NO	REV	DATE	NO	REV	DATE	WILKINSON KING ARCHITECTS + DESIGNERS	JOB
						UNIT 6, 106 BURDLEY ROAD NW5 1AL TEL 020 7284 1973 FAX 020 7284 1984	1460 - Hollycot, Vale of Health, Hampstead
							DRWG NO WK/1460/30 A SCALE 1:100@A3 DATE 21/04/08
							TITLE Site Plan of Sliding Gate Granted by CLP 2009/4478/P
							ALL DIMENSIONS TO BE CHECKED ON SITE. THIS DRAWING IS COPY RIGHT