


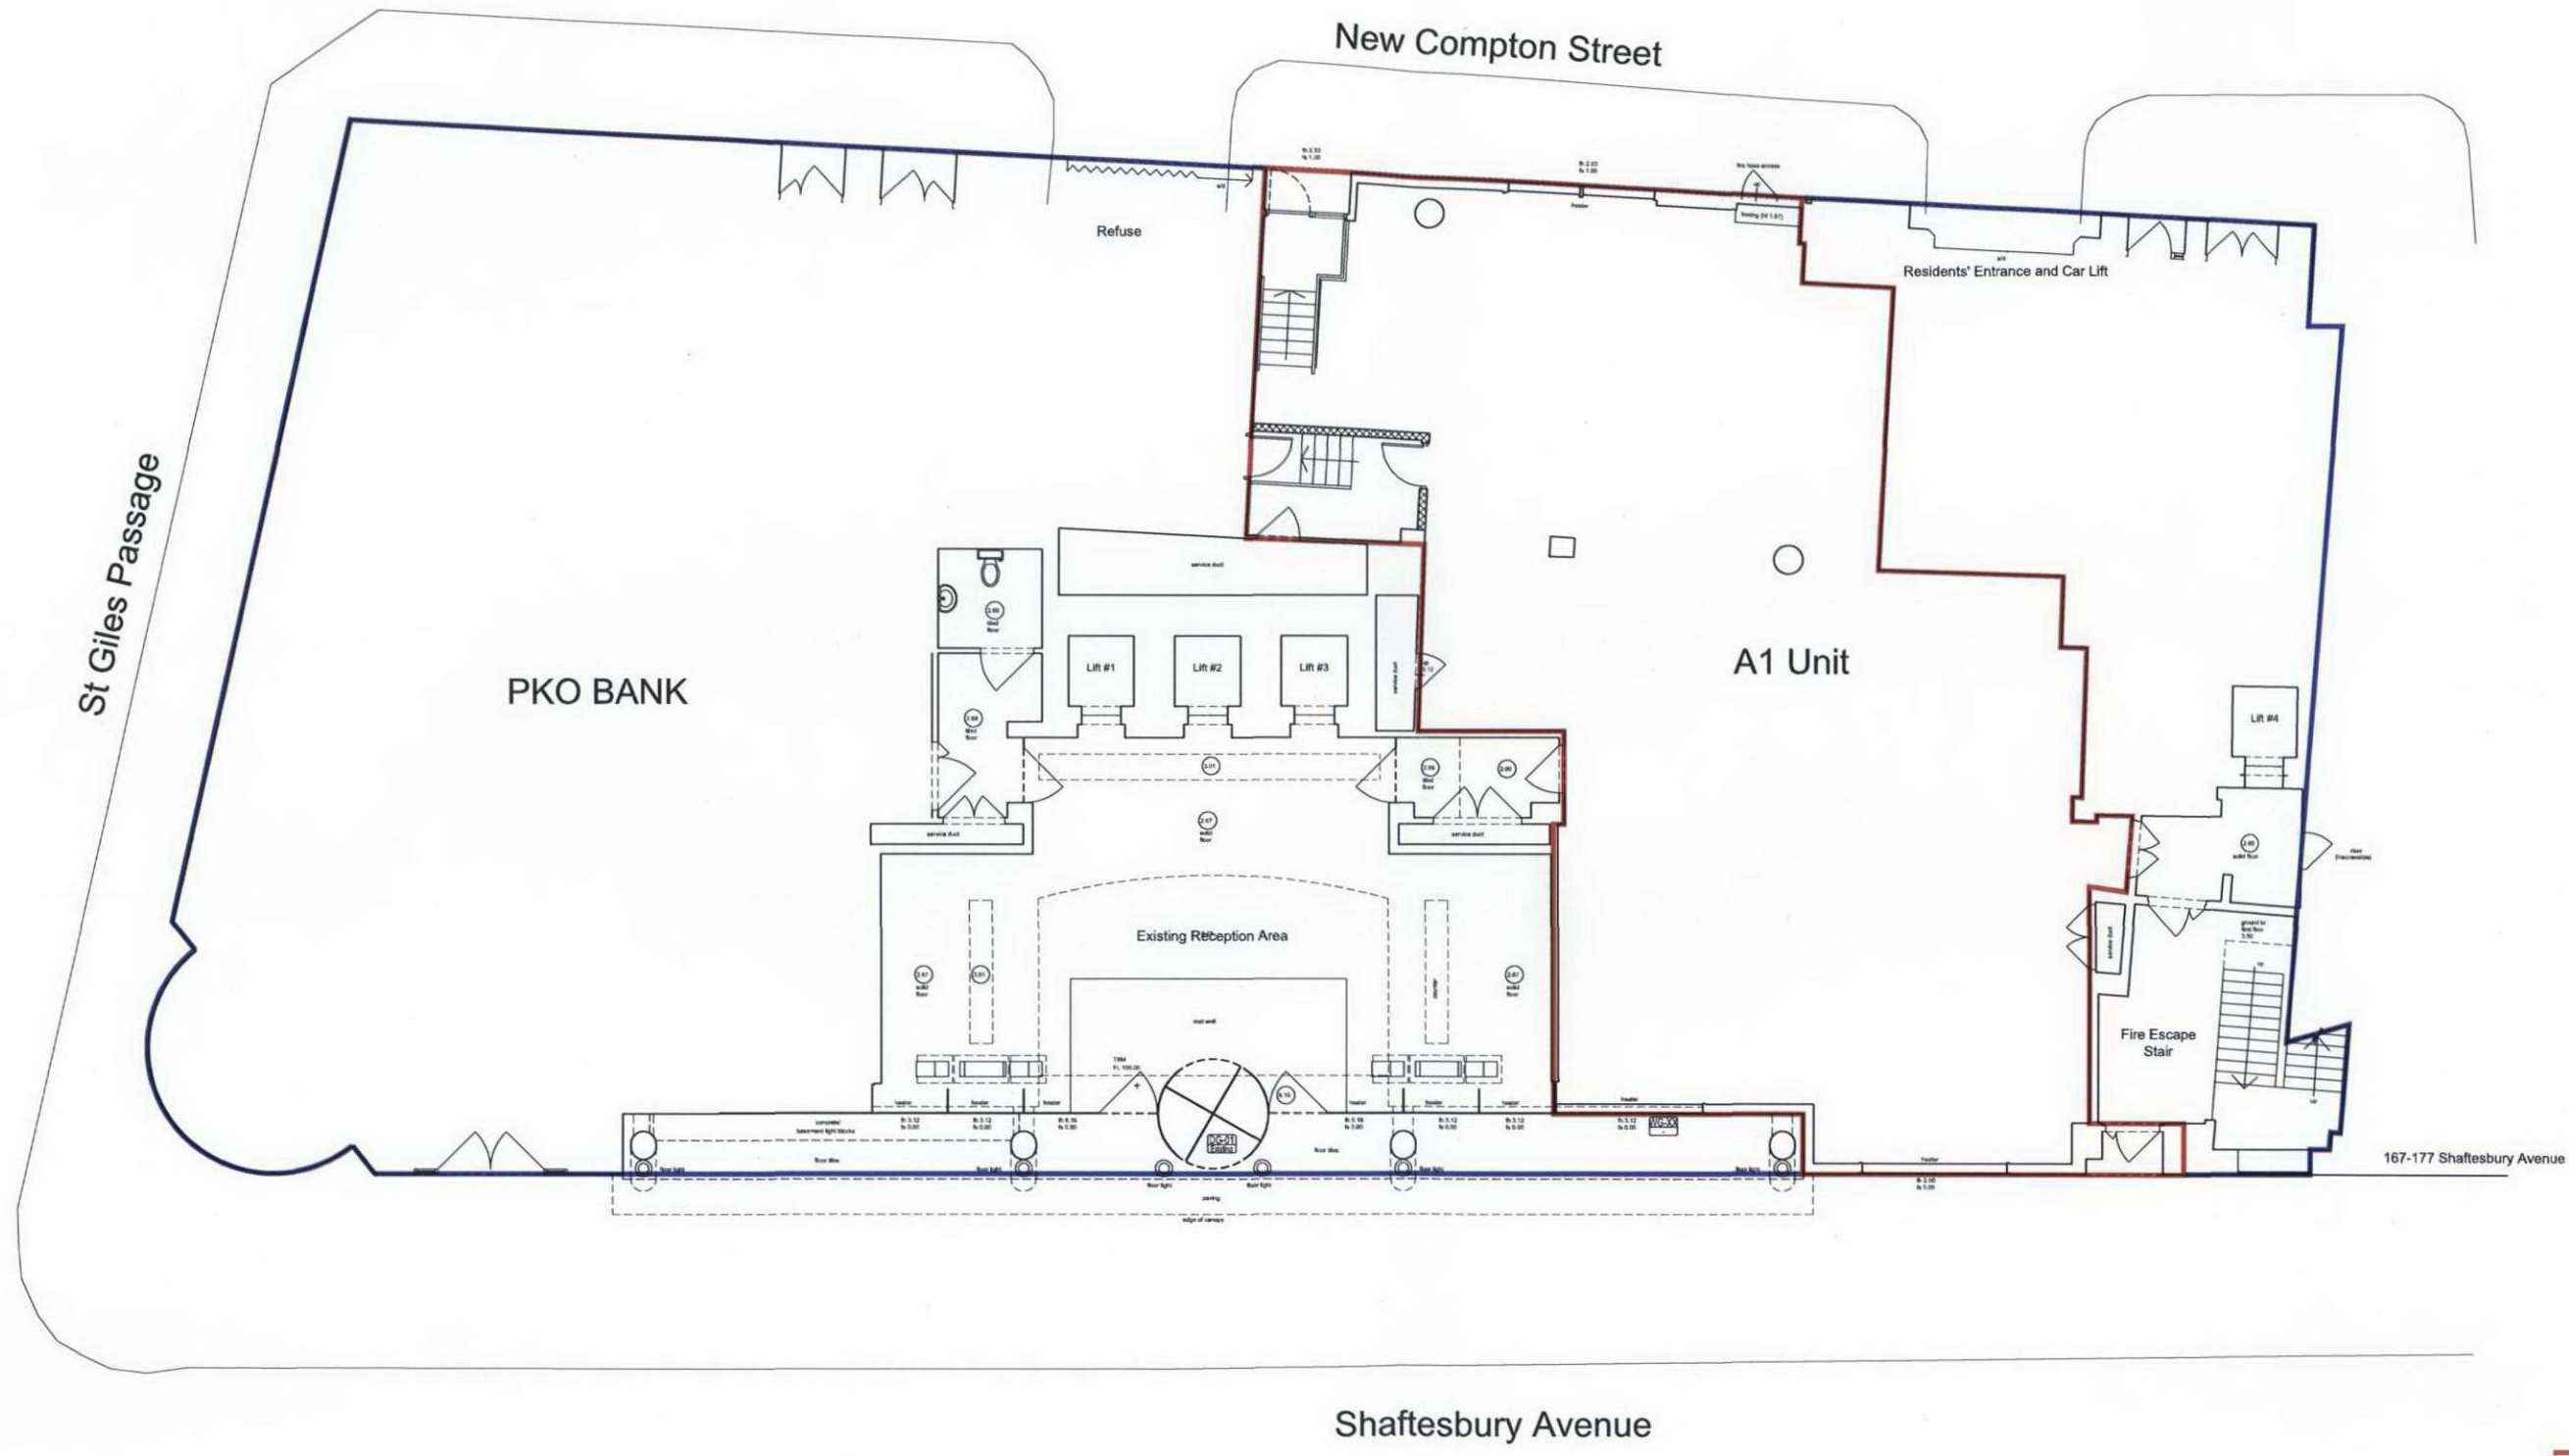

01 GA Floor Plan - Existing - Ground Floor Plan
Scale 1:50

Application Area
Area within same ownership

