



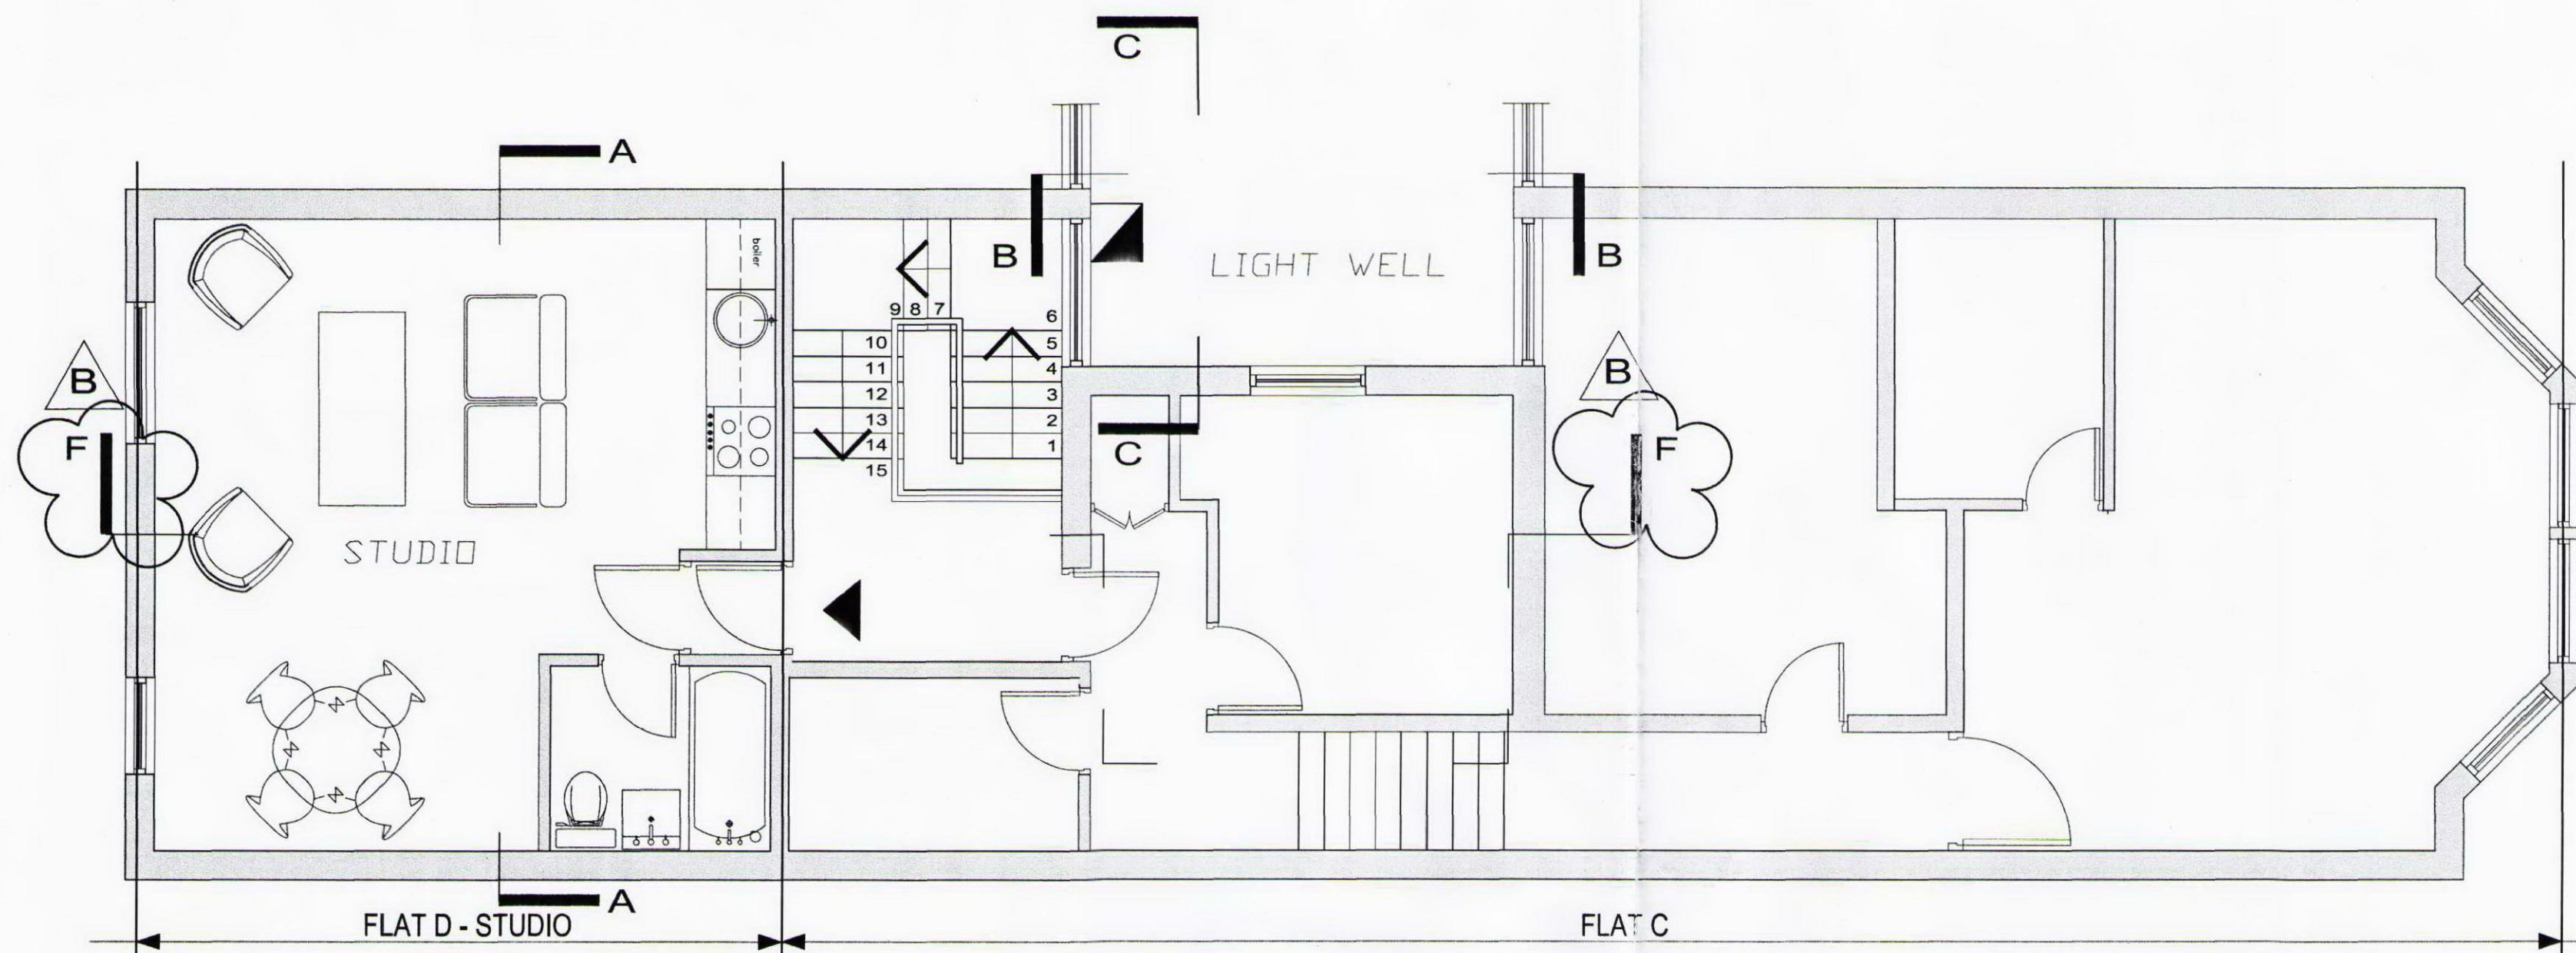

01 EXISTING 3rd FLOOR PLAN
1:50

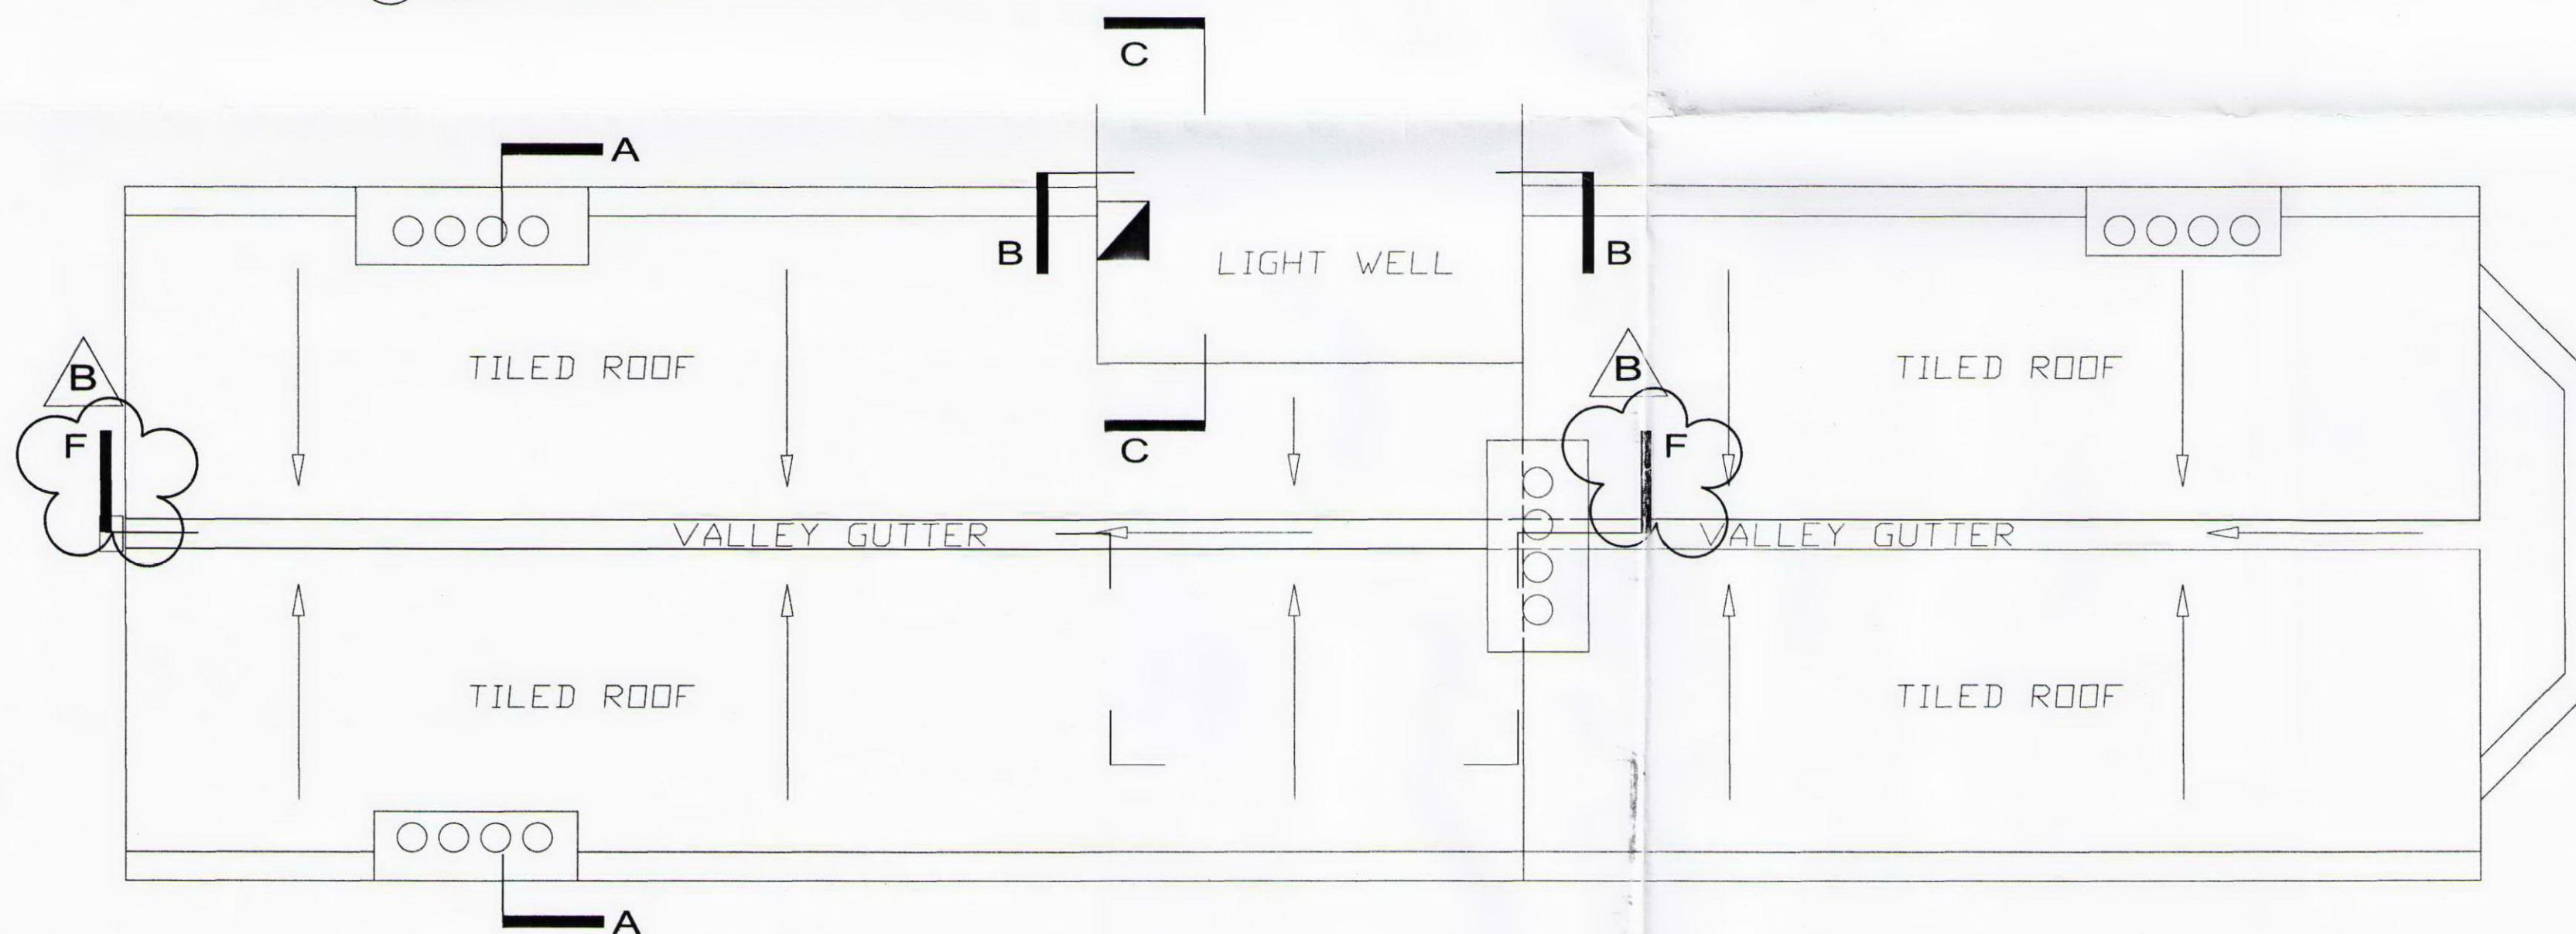

02 EXISTING ROOF PLAN
1:50

General notes:

Rev	Date	Comments
B	29.03.10	Section F-F added
A	14.10.09	Duct added

Architect
 CUBE Studios
 17 Chancery Lane, London N12 7JB
 t. 020 8446 7782 f. 020 8446 0468
 e. info@cube.studio.co.uk www.cube.studio.co.uk

Job Title
 299D West End Lane
 London
 NW6 1RD

Drawing Title
 Existing Floor and Roof Plan
 299D West End Lane

Scale 1:50 @ A2	Date June 2009	Drawn by DD
Drg No P02	Rev B	

RECEIVED
07 APR 2010