


01 PROPOSED
3rd FLOOR PLAN 1:50

02 PROPOSED
4th FLOOR PLAN 1:50

03 PROPOSED
ROOF PLAN 1:50

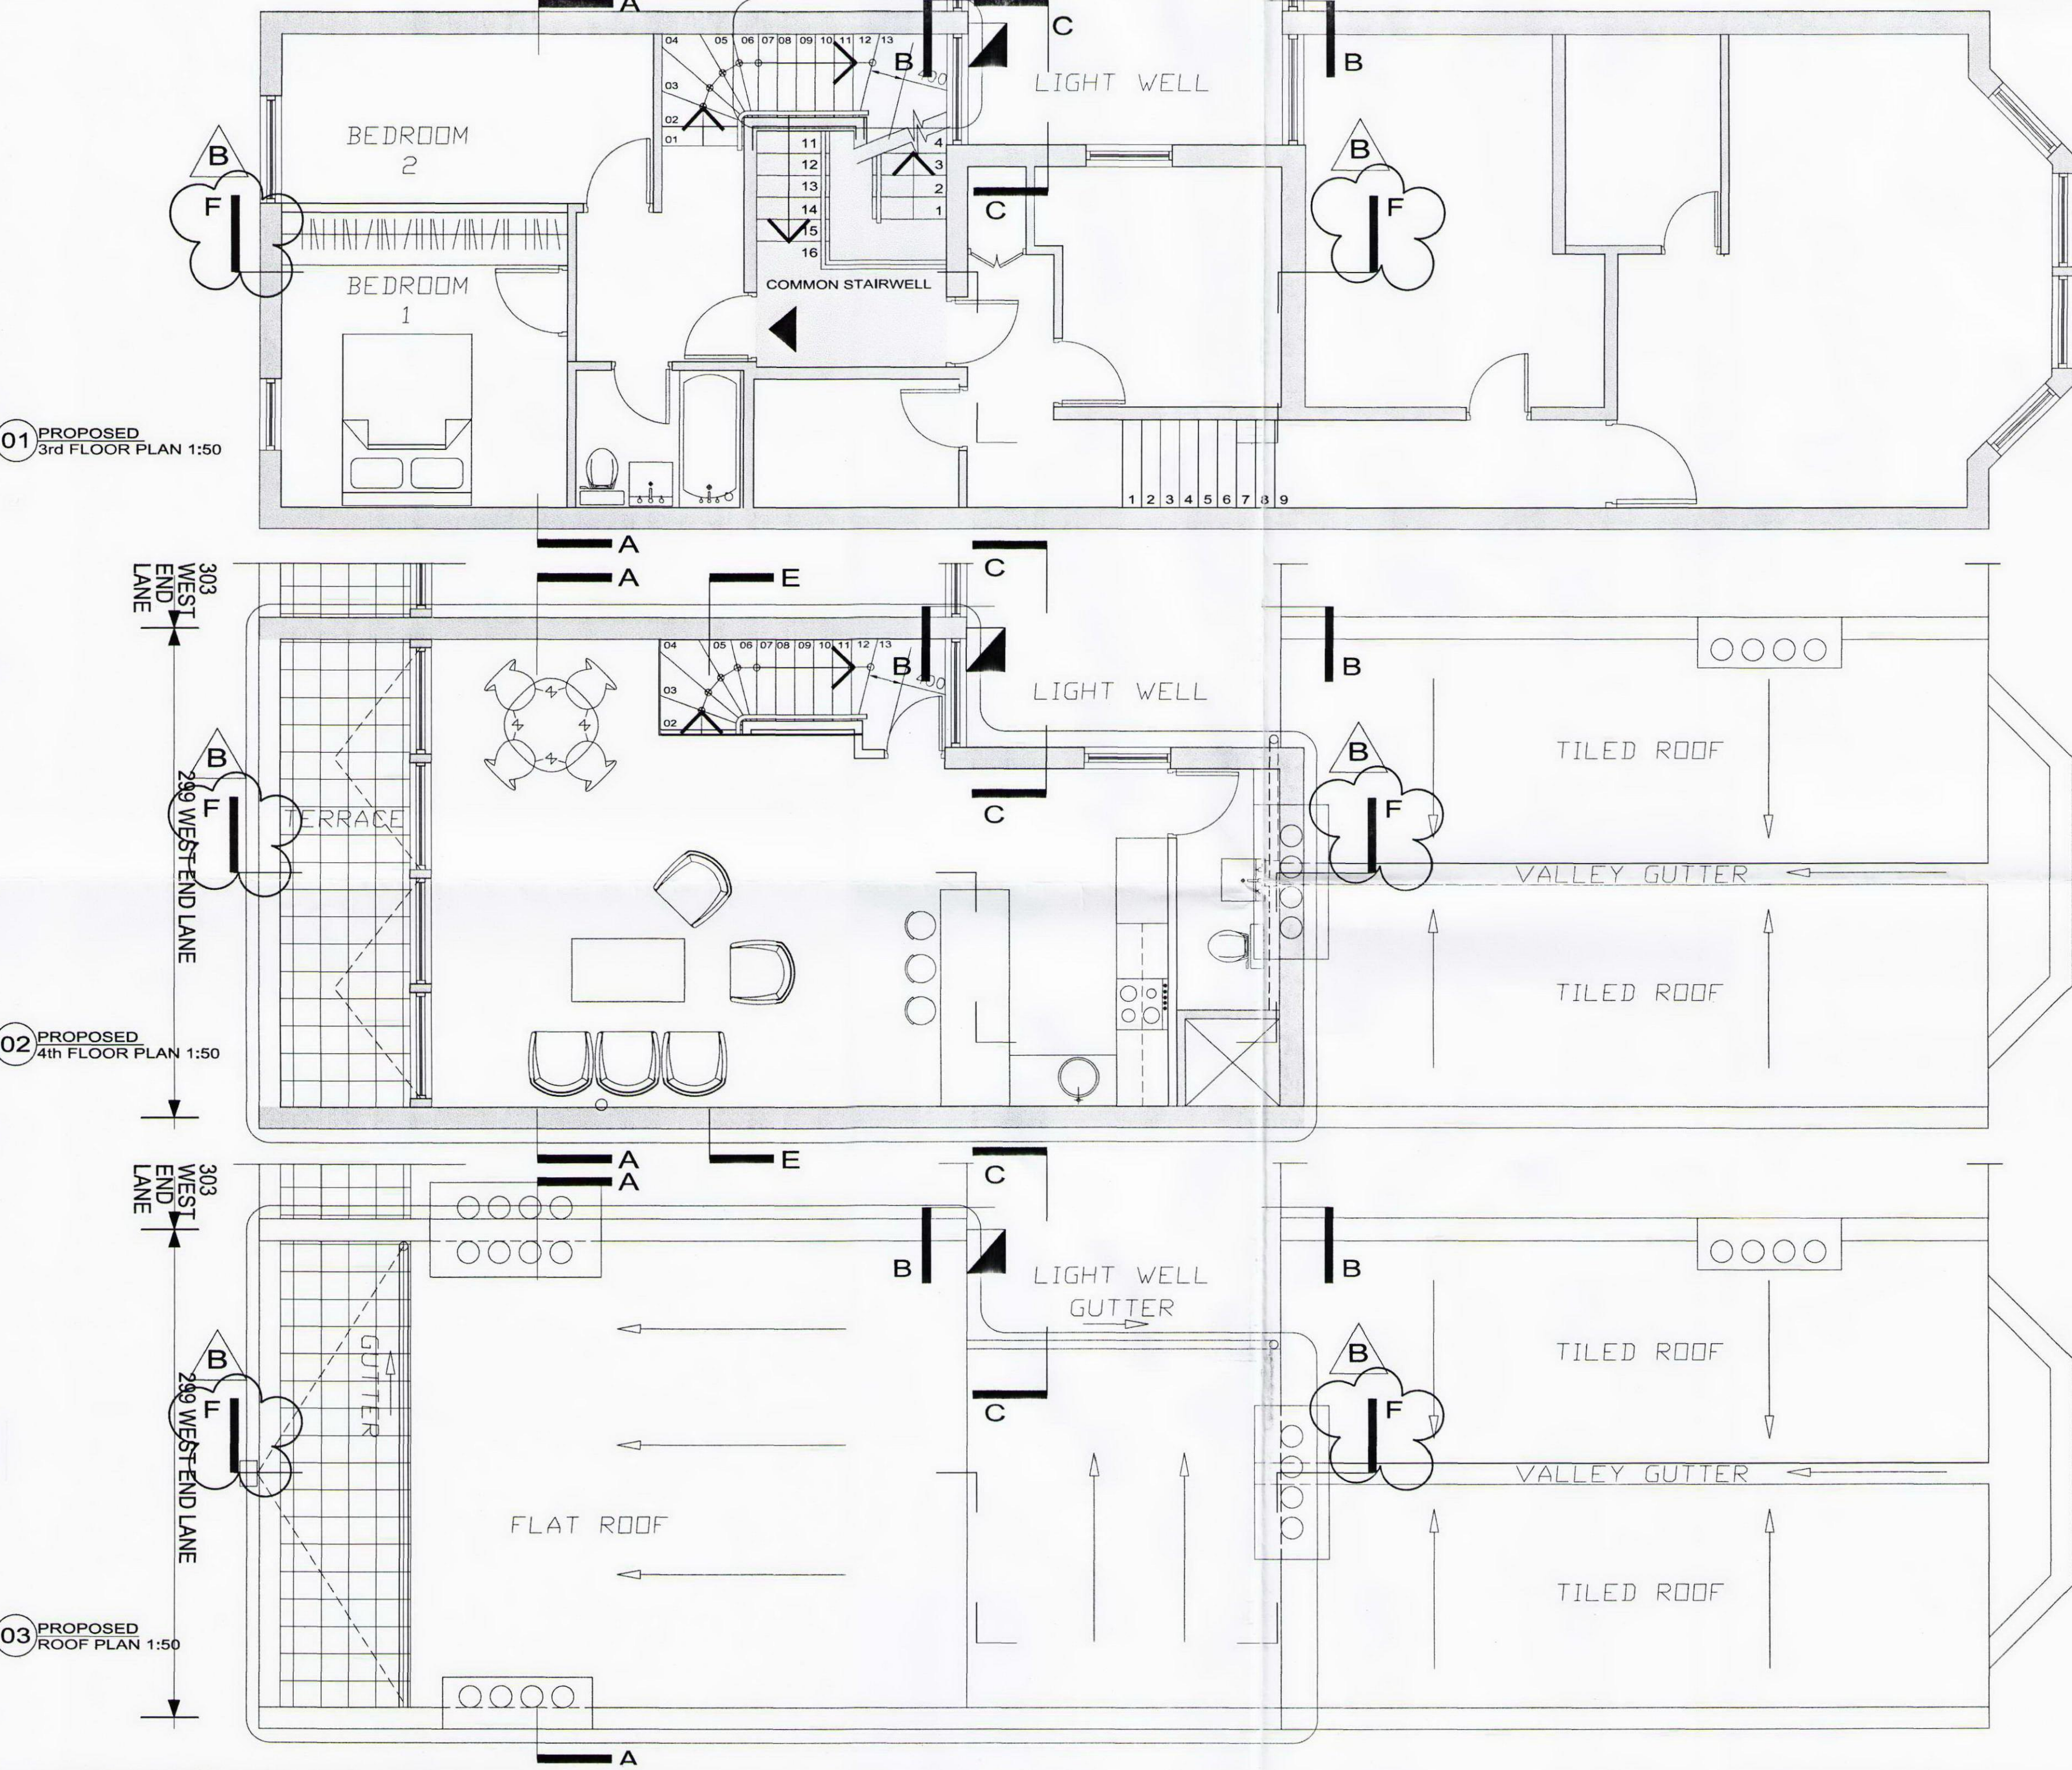

RECEIVED
07 APR 2010

General notes:

Rev	Date	Comments
B	29.03.10	Section F-F added
A	14.10.09	Duct added

Architect	CUBE Studios 17 Chancery Lane, London EC2M 4LH t. 020 8446 7782 f. 020 8446 0468 e. info@cube-studio.co.uk www.cube-studio.co.uk	
Job Title	299D West End Lane London NW6 1RD	
Drawing Title	Proposed Floor and Roof Plan 299D West End Lane	
Scale	1:50 @ A2	Date June 2009
Drawn by	DD	Rev B