




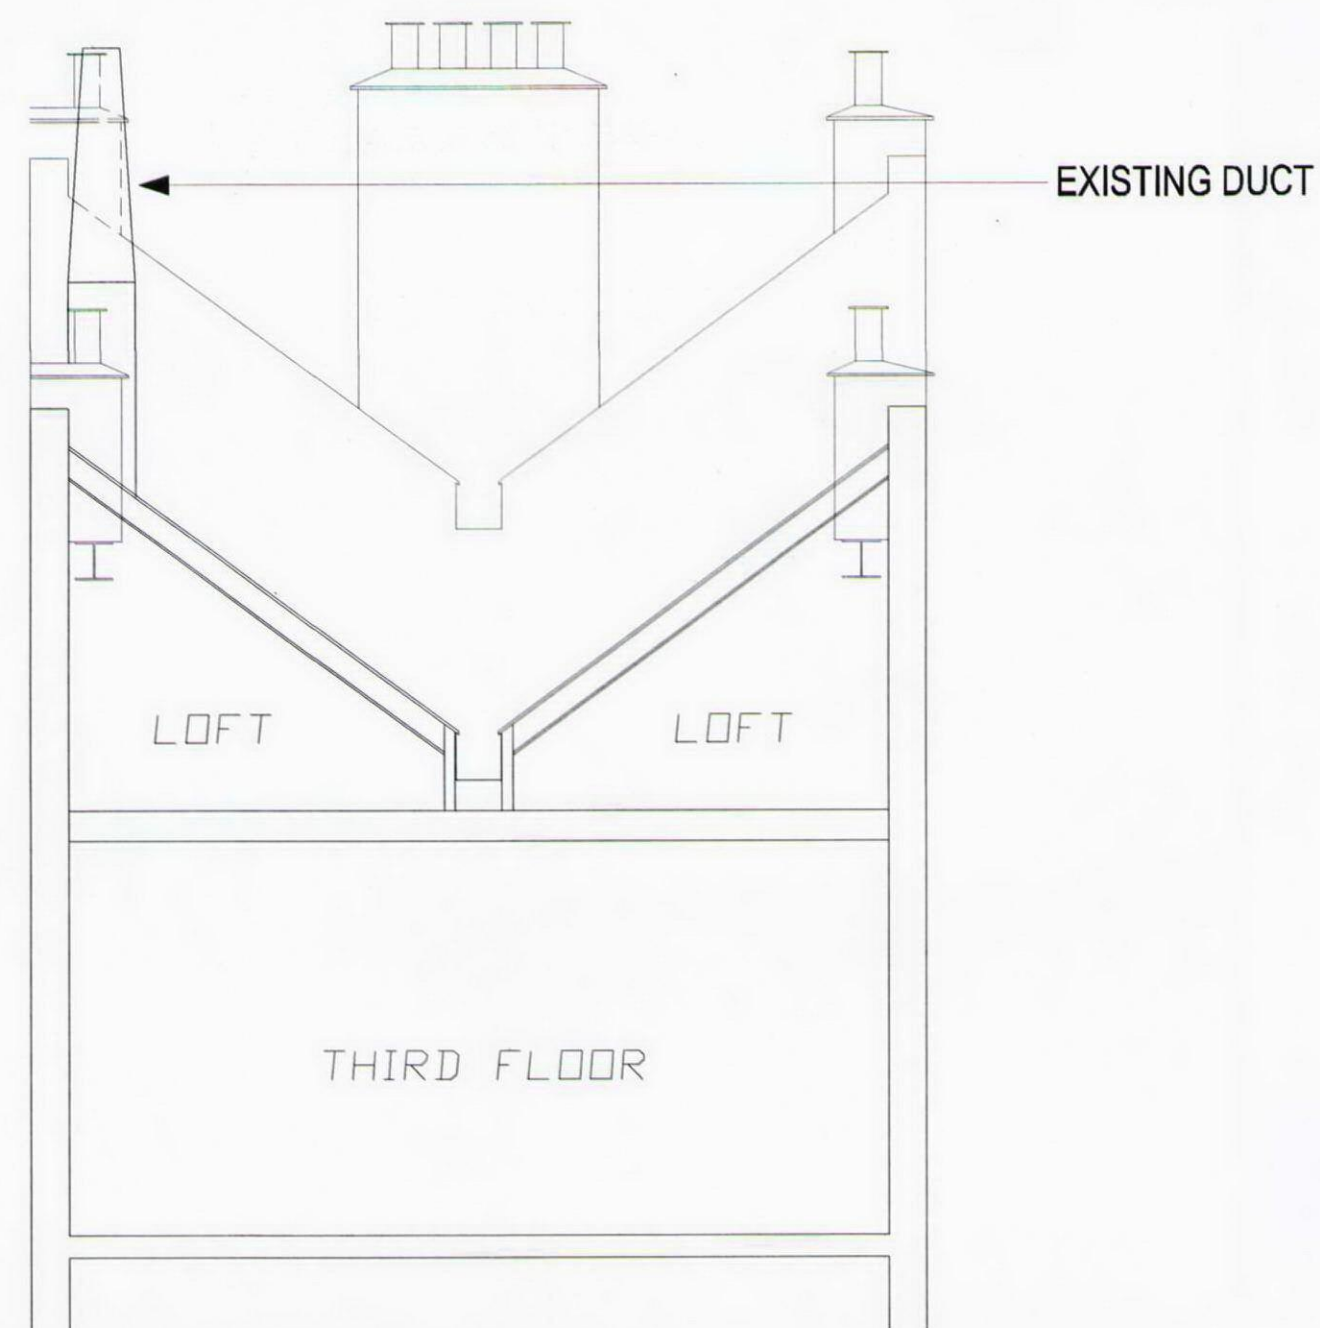

01 EXISTING SECTION A-A  
1:50

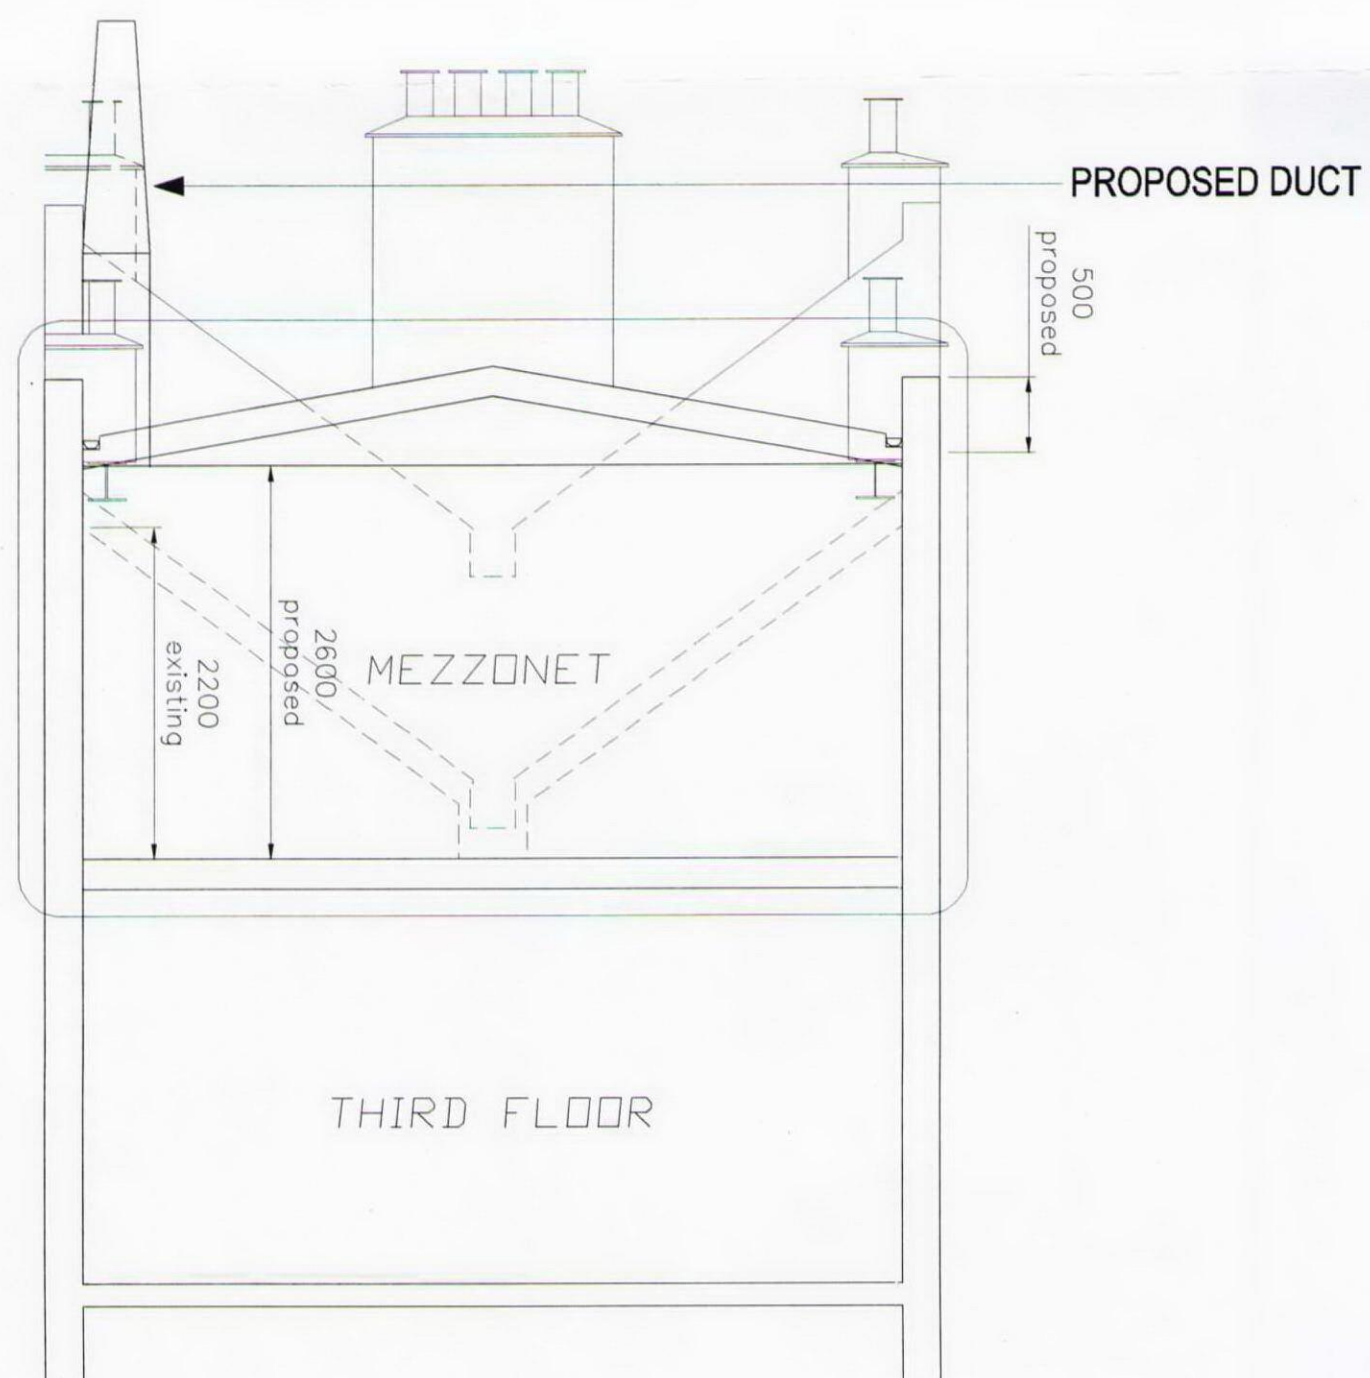

02 PROPOSED SECTION A-A  
1:50

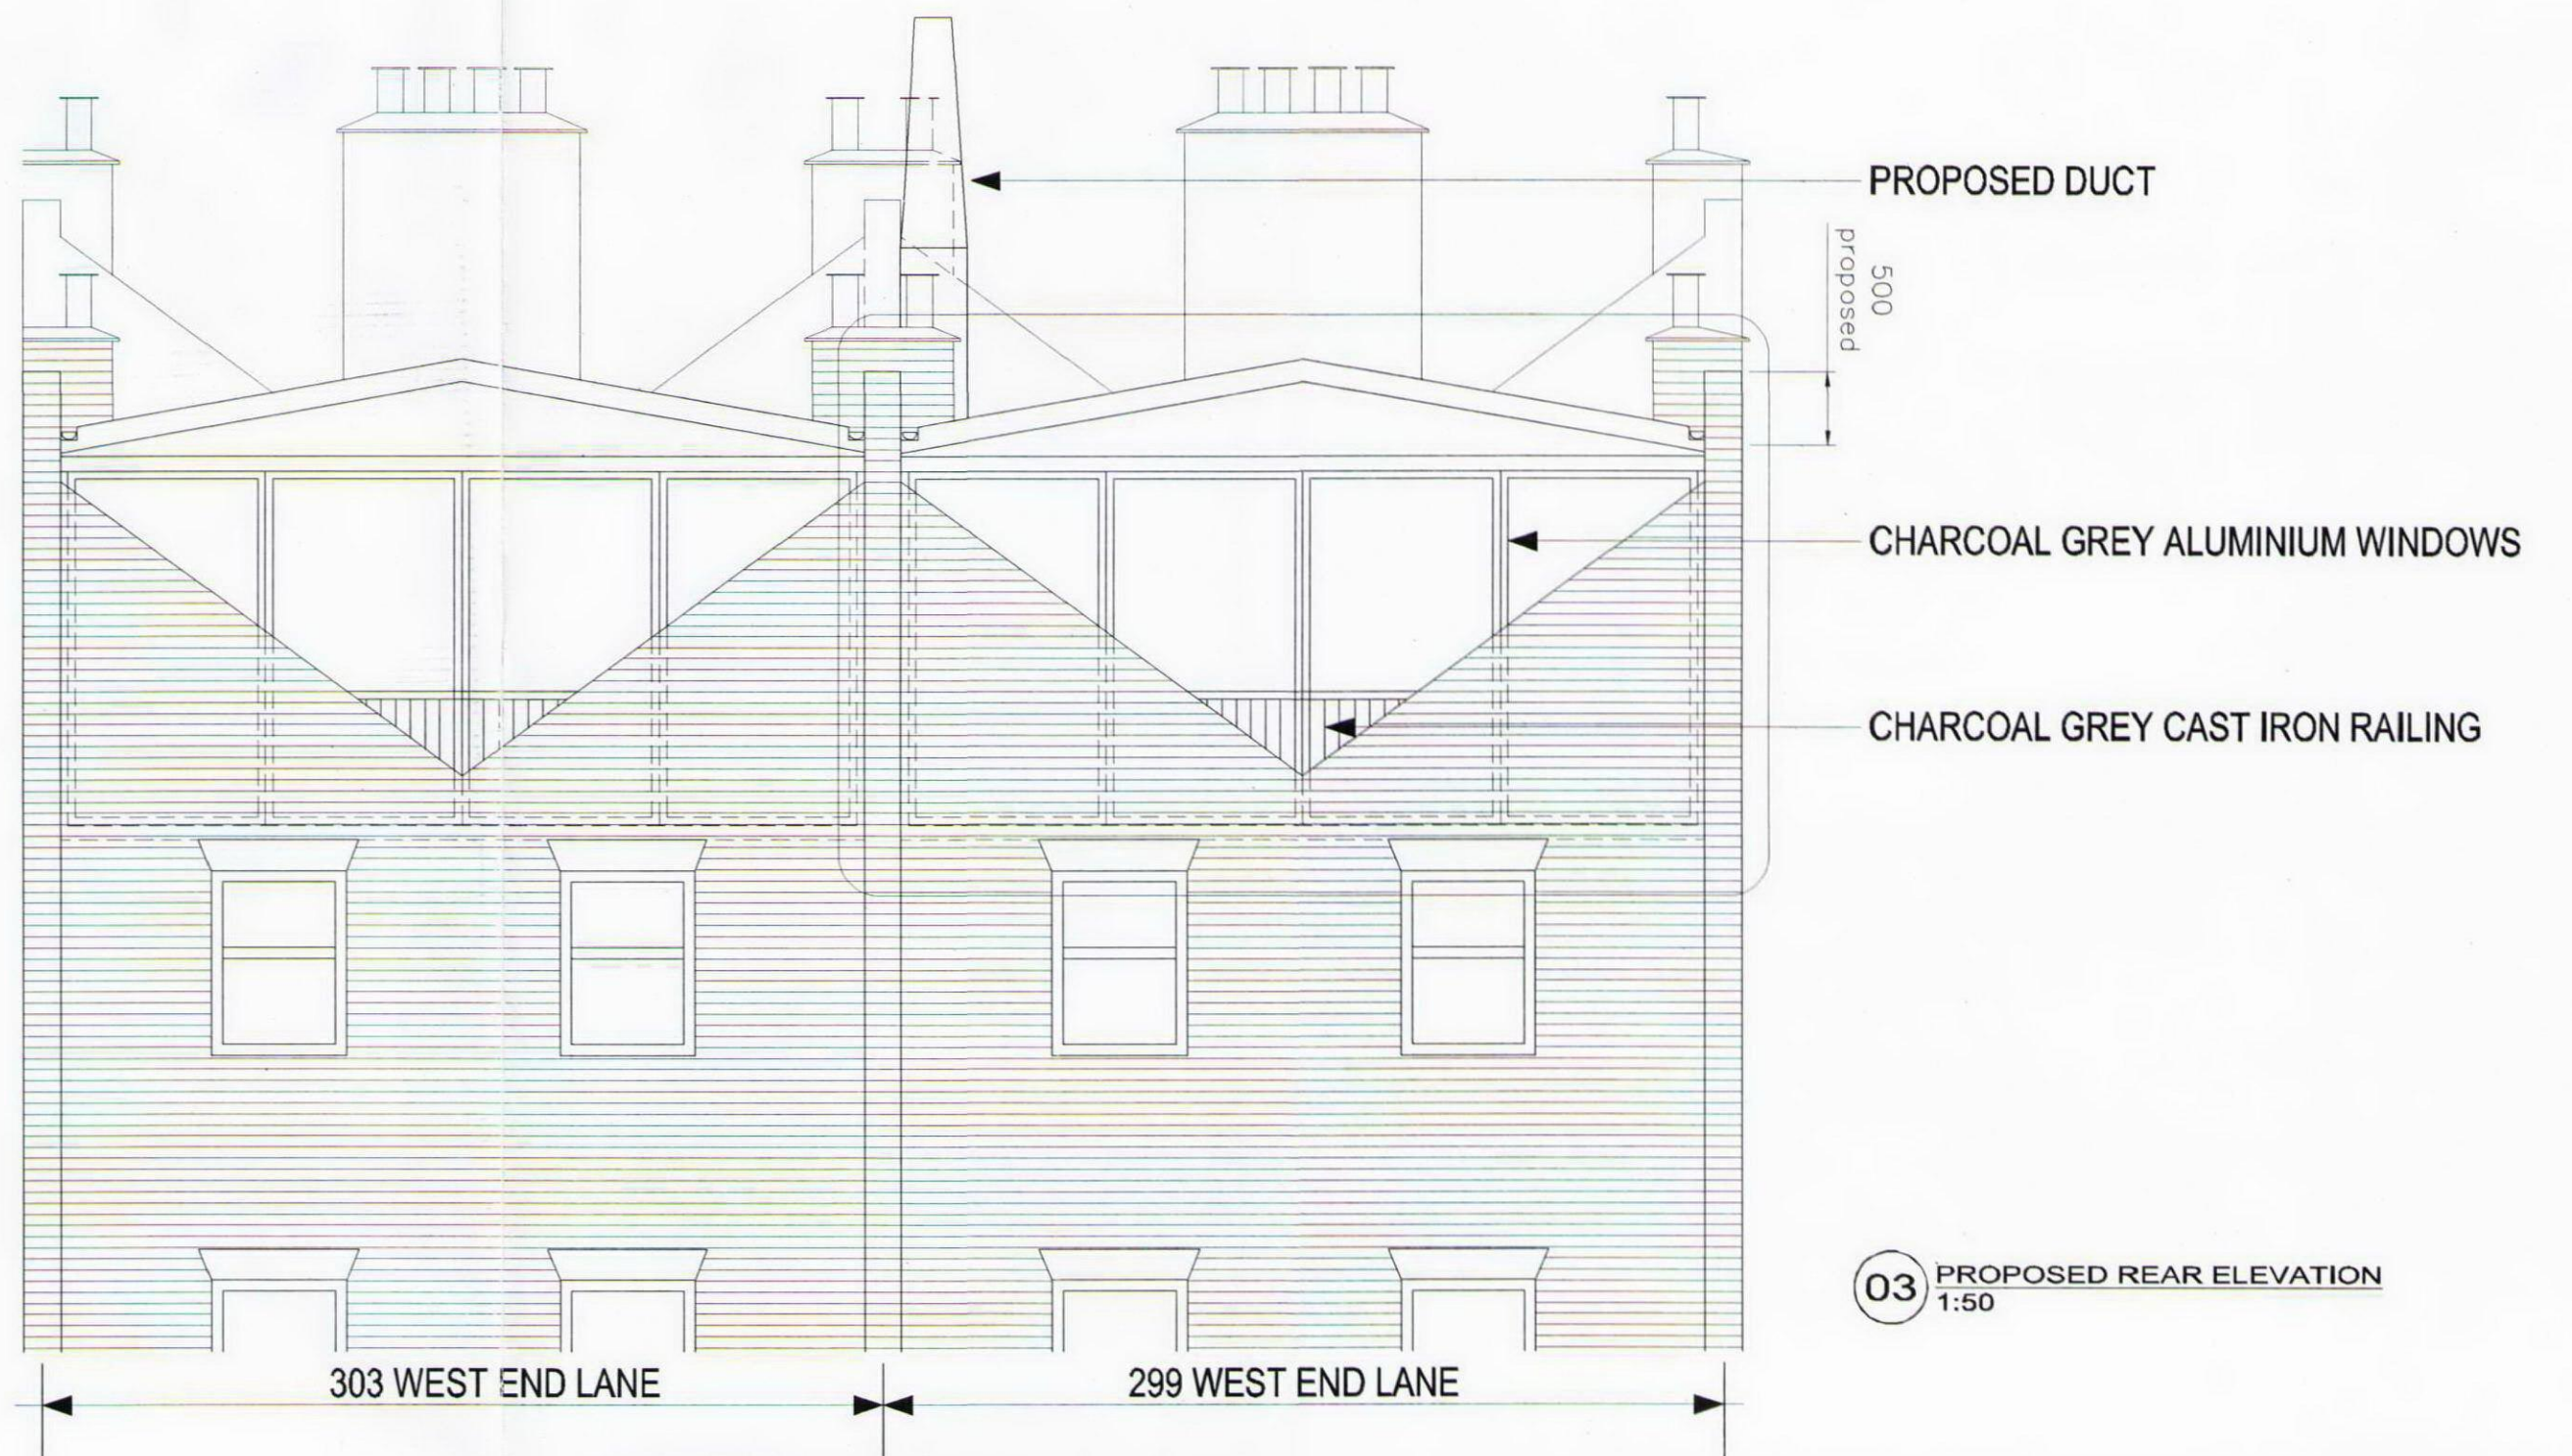

03 PROPOSED REAR ELEVATION  
1:50



04 EXISTING REAR ELEVATION  
1:50

#### General notes:

| Rev | Date     | Comments                                                                      |
|-----|----------|-------------------------------------------------------------------------------|
| C   | 14.10.09 | Duct added                                                                    |
| B   | 29.07.09 | Elevation renamed to Rear Elevation                                           |
| A   | 14.07.09 | Existing elevation added<br>Existing chimney added<br>Proposed material added |

#### Architect

**CUBE Studios**  
17 Chanctonbury Way, London N12 7JB  
t. 020 8446 7782 f. 020 8446 0468  
e. info@cube.studio.co.uk www.cube.studio.co.uk

#### Job Title

**299D West End Lane  
London  
NW6 1RD**

#### Drawing Title

**Section and Elevation  
299D West End Lane**

|        |           |      |           |          |    |
|--------|-----------|------|-----------|----------|----|
| Scale  | 1:50 @ A2 | Date | June 2009 | Drawn by | DD |
| Drg No | P04       | Rev  | C         |          |    |