




FRONT ELEVATION

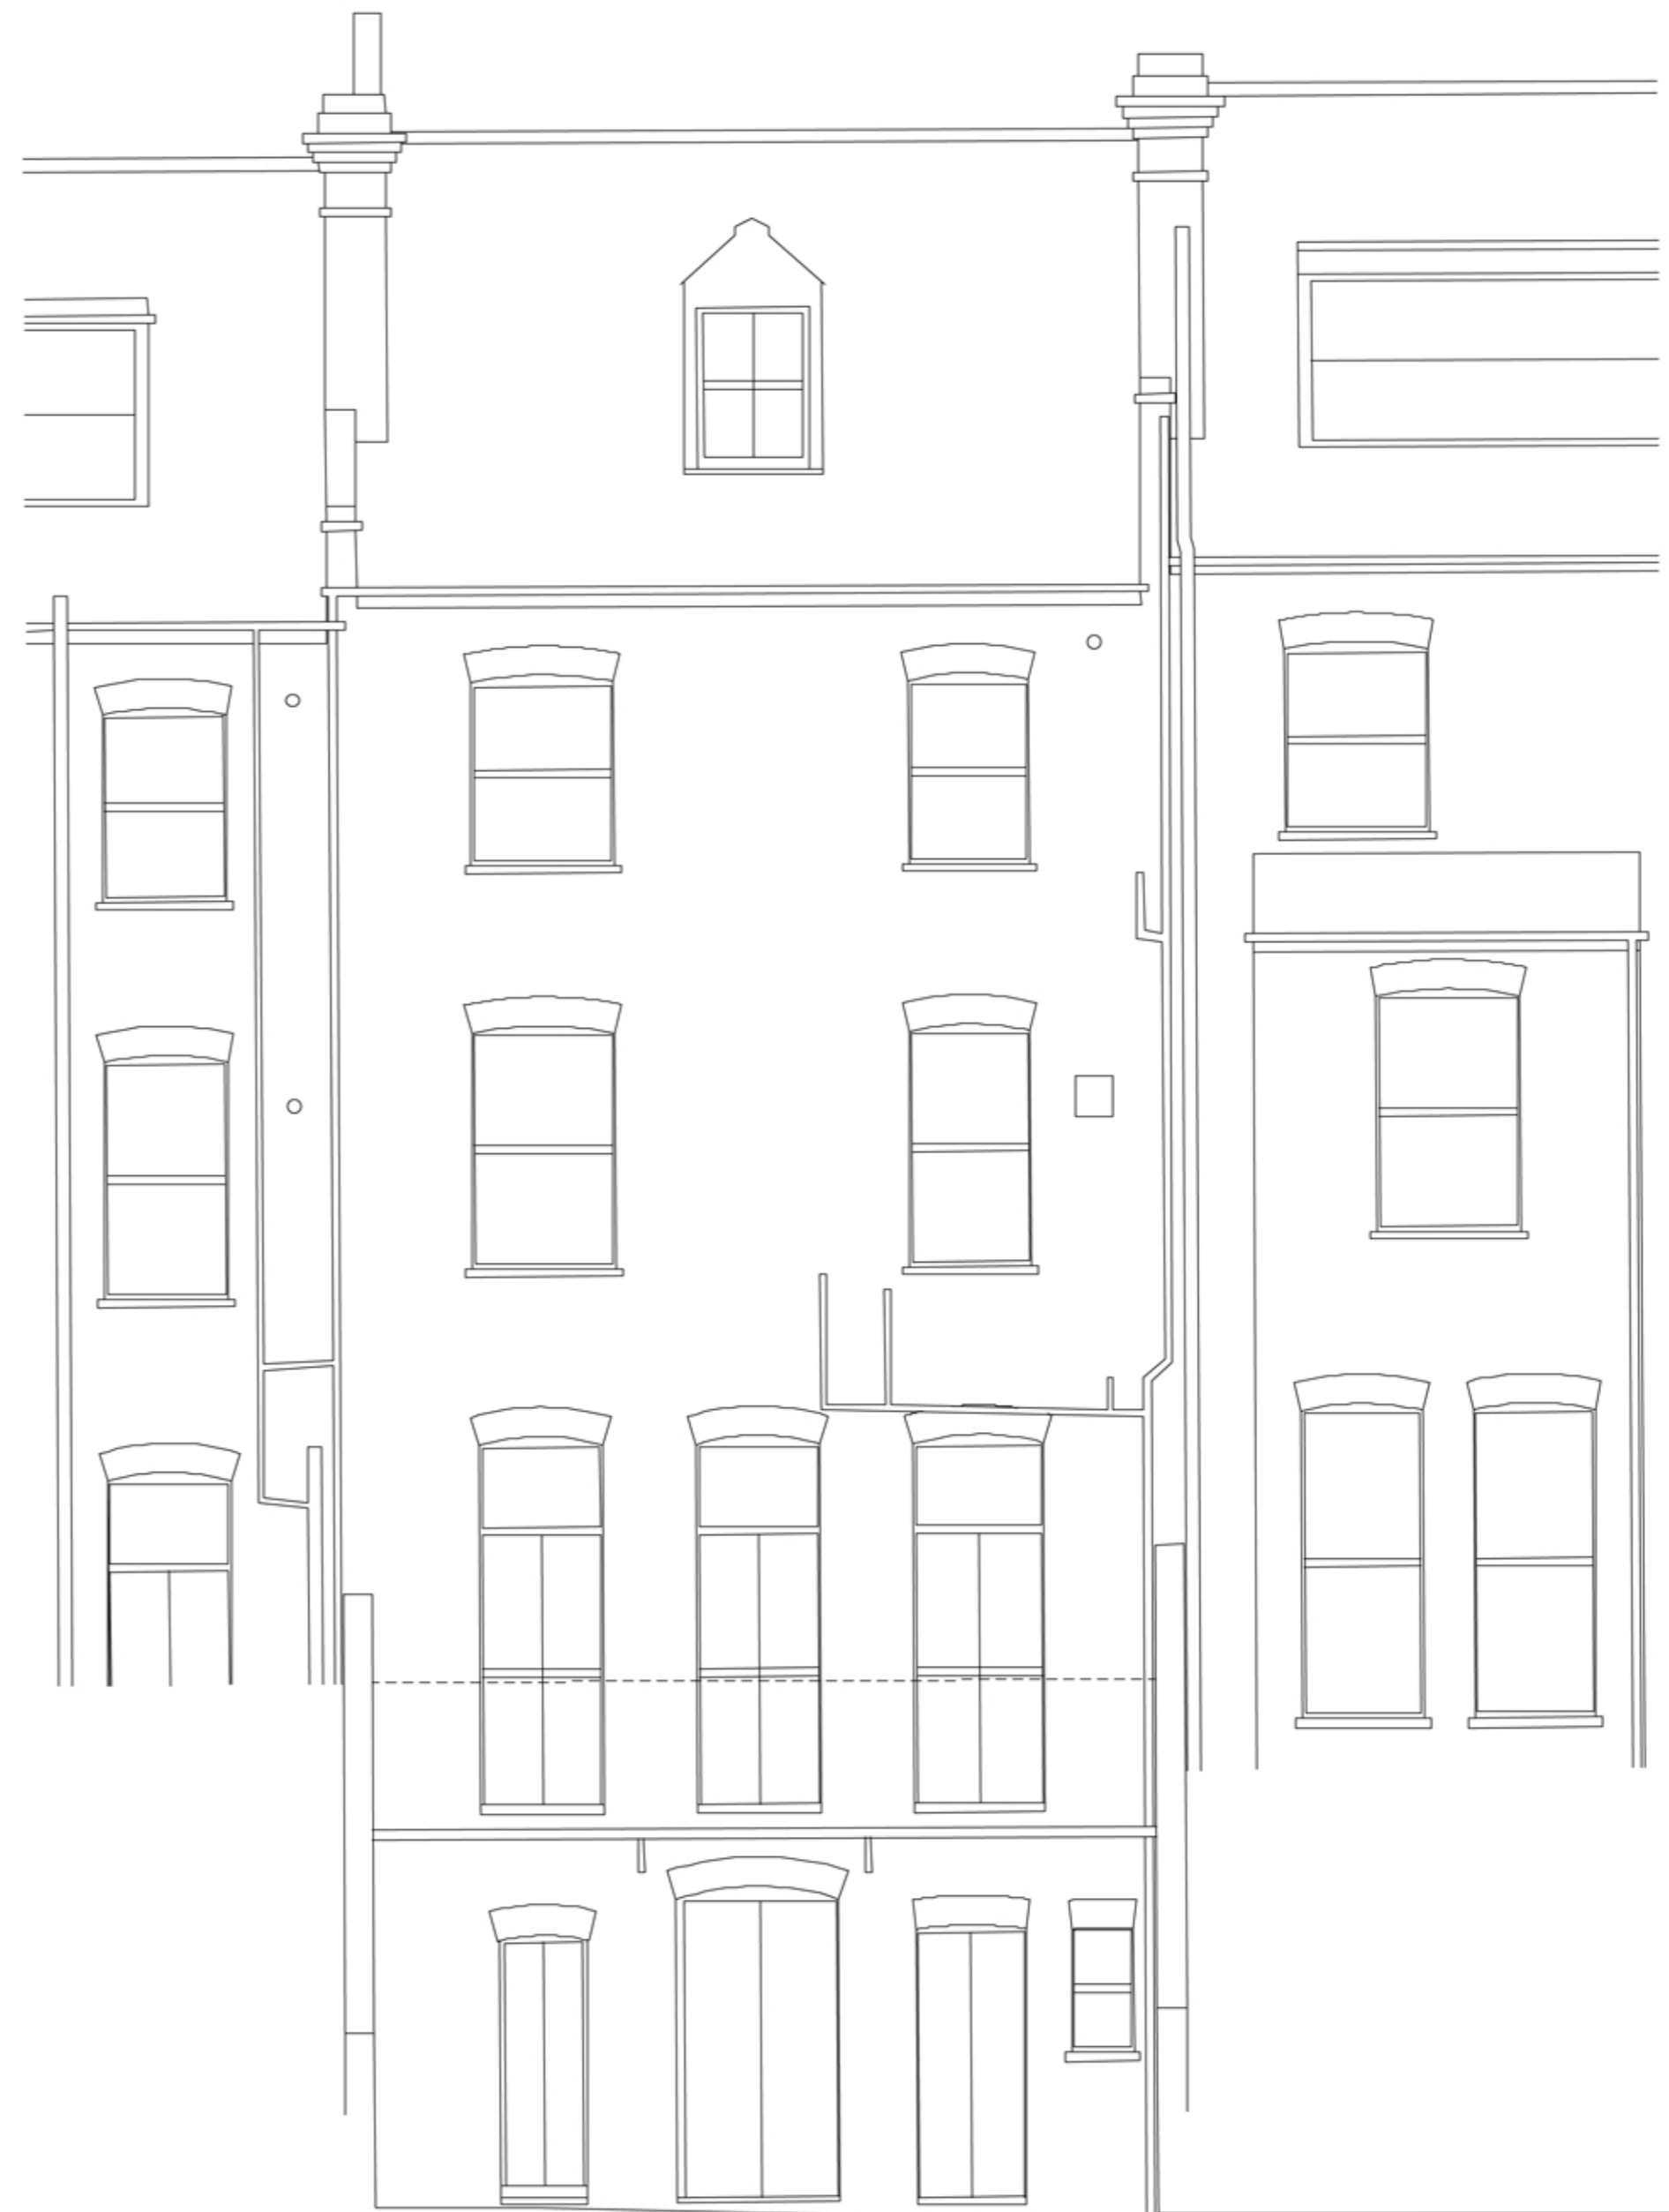

REAR ELEVATION

Block Architecture <small>Registered in the UK at Studio 2.3 1-5 Vyner Street, London tel : +44 020 7729 9194 fax : +44 020 7729 9193 mail@blockarchitecture.com www.blockarchitecture.com</small>	44 PRIMROSE GARDENS	
	<small>drawing title</small> EXISTING ELEVATIONS	
<small>drawing number</small> PG.108_101	<small>amendment</small>	
<small>client</small> 108	<small>project no.</small>	
<small>scale</small> 1:50 @ A2	<small>date</small> 01.02.10	
<small>drawn by</small> GW	<small>date</small> 01.02.10	

All Drawings and Written Material are the sole property of Block Architecture and may not be duplicated, published, disclosed or used without expressed written consent.
 Do not scale of this drawing. Dimensions are approximate. All critical dimensions to be checked on site by the contractor.