


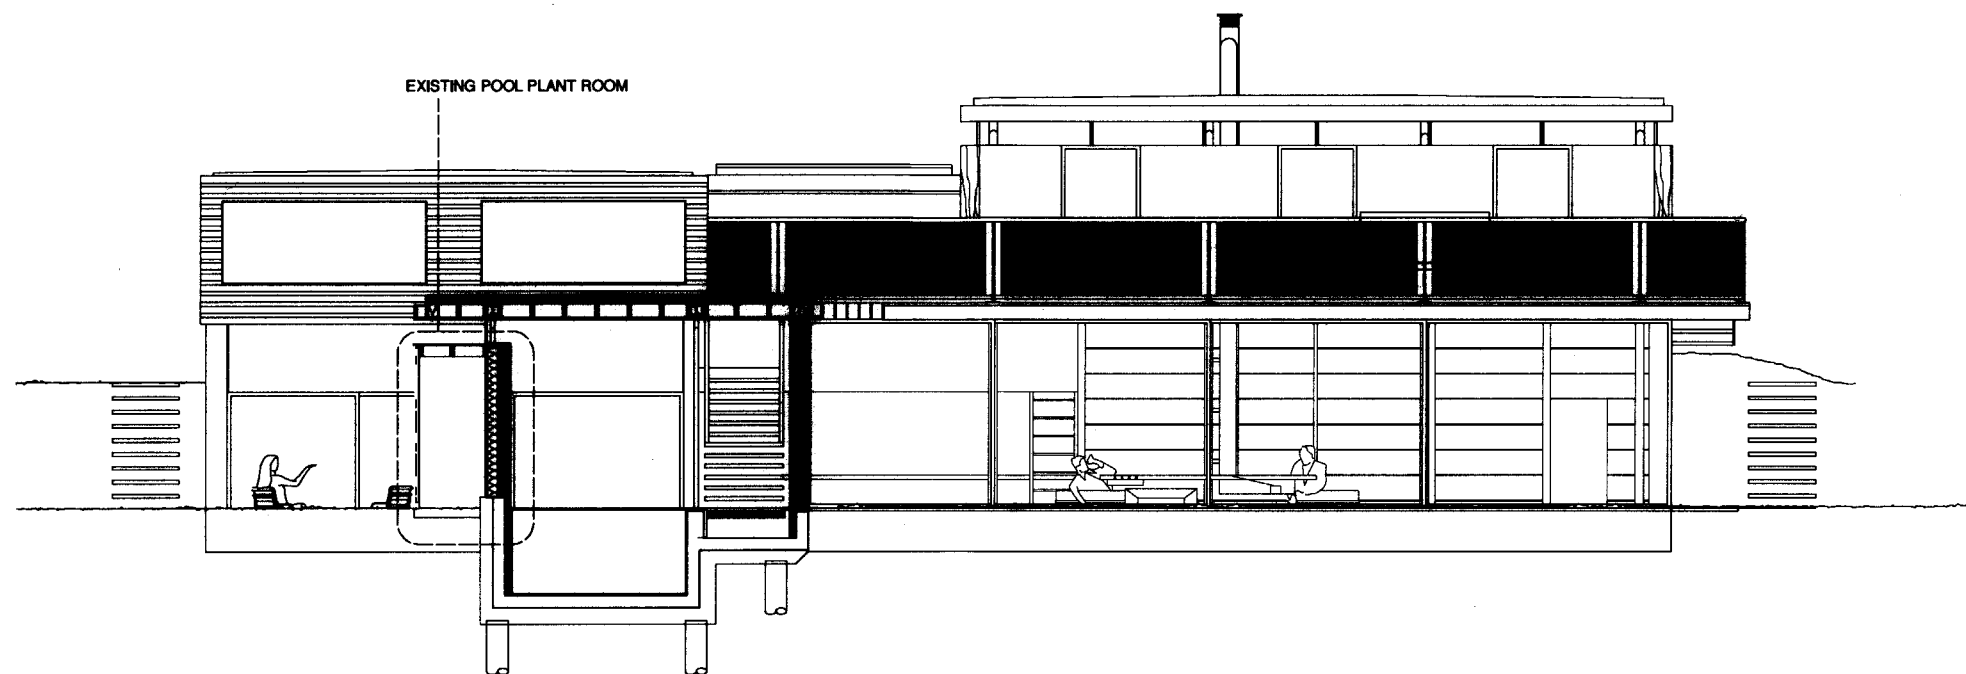

Datum -5.00m

Datum -5.00m

RECEIVED
24 SEP 2009

01 EXISTING WEST ELEVATION SCALE 1:50@A1 1:100@A3

0m 1m 5m

REVISIONS	EXISTING	MOOARC 198 BLACKSTOCK RD LONDON N5 1EN T 020 7354 1729 F 020 7354 1730 E studio@mooarc.com		
		PROJECT WALLACE HOUSE, FITZROY PARK, HIGHGATE	DATE SEPTEMBER 2009	213(10)32
		TITLE EXISTING WEST ELEVATION	SCALE 1:50@A1, 1:100@A3	

A1 ORIGINAL

THIS DRAWING IS NOT TO BE SCALED DIMENSIONS TO BE CHECKED ON SITE COPYRIGHT MOOARC LTD