


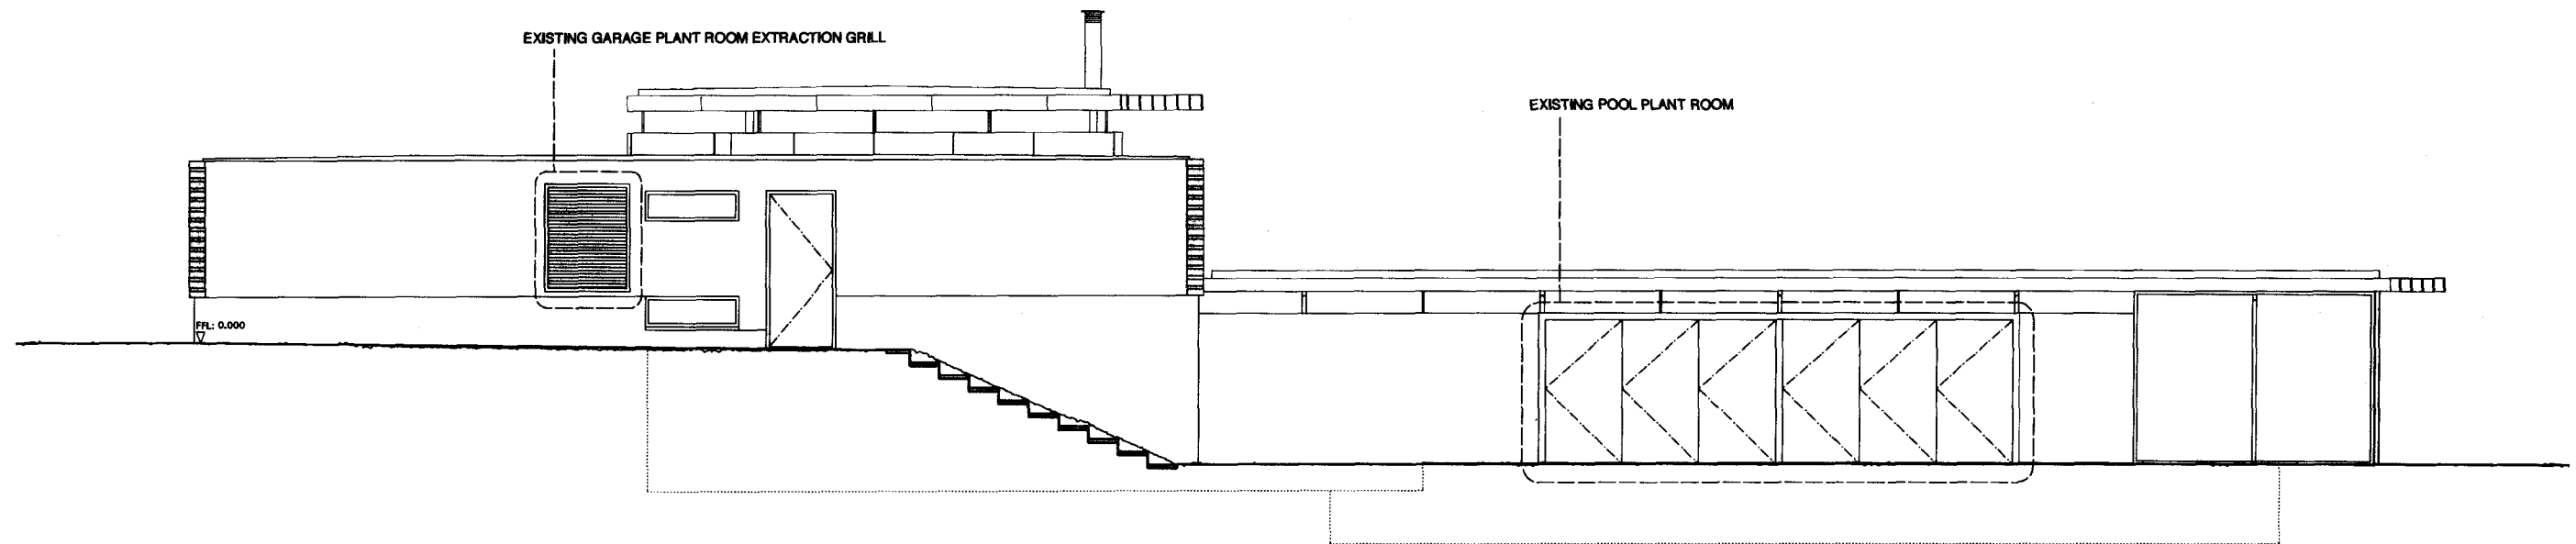

Datum -5.00m

Datum -5.00m

RECEIVED  
24 SEP 2009

01 EXISTING NORTH ELEVATION  
SCALE 1:50@A1 1:100@A3

0m 1m 5m

|                                               |  |                                                                                             |           |
|-----------------------------------------------|--|---------------------------------------------------------------------------------------------|-----------|
| REVISIONS                                     |  | MOOARC 188 BLACKSTOCK RD LONDON N5 1EN T 020 7354 1729 F 020 7354 1730 E studio@moorarc.com |           |
| PROJECT WALLACE HOUSE, FITZROY PARK, HIGHGATE |  | DATE AUGUST 2007                                                                            | 213(10)31 |
| TITLE EXISTING NORTH ELEVATION                |  | SCALE 1:50@A1, 1:100@A3                                                                     | REV       |

A1 ORIGINAL

THIS DRAWING IS NOT TO BE SCALED DIMENSIONS TO BE CHECKED ON SITE COPYRIGHT MOOARC LTD