


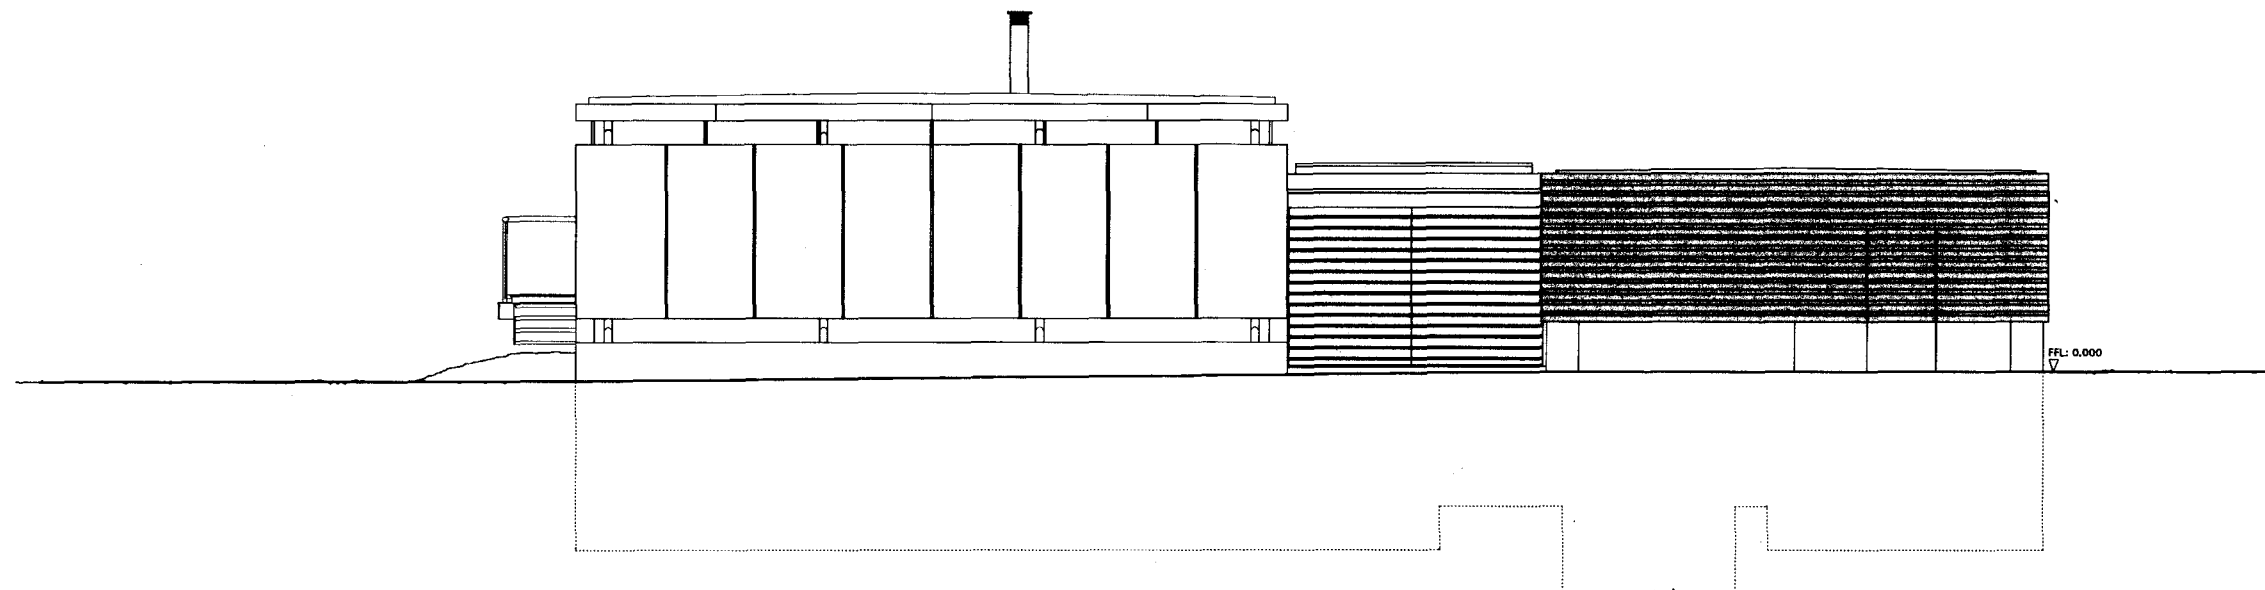

Datum -5.00m

Datum -5.00m

RECEIVED
23 SEP 2009

01 EXISTING EAST ELEVATION
SCALE 1:50@A1 1:100@A3

0m 1m 5m

REVISIONS

EXISTING

MOOARC

188 BLACKSTOCK RD LONDON N5 1EN T 020 7354 1729 F 020 7354 1730 E studio@moorarc.com

PROJECT

WALLACE HOUSE, FITZROY PARK, HIGHGATE

DATE

SEPTEMBER 2009

TITLE

EXISTING EAST ELEVATION

SCALE

1:50@A1, 1:100@A3

213(10)30

REV

A1 ORIGINAL

THIS DRAWING IS NOT TO BE SCALED DIMENSIONS TO BE CHECKED ON SITE COPYRIGHT MOOARC LTD