


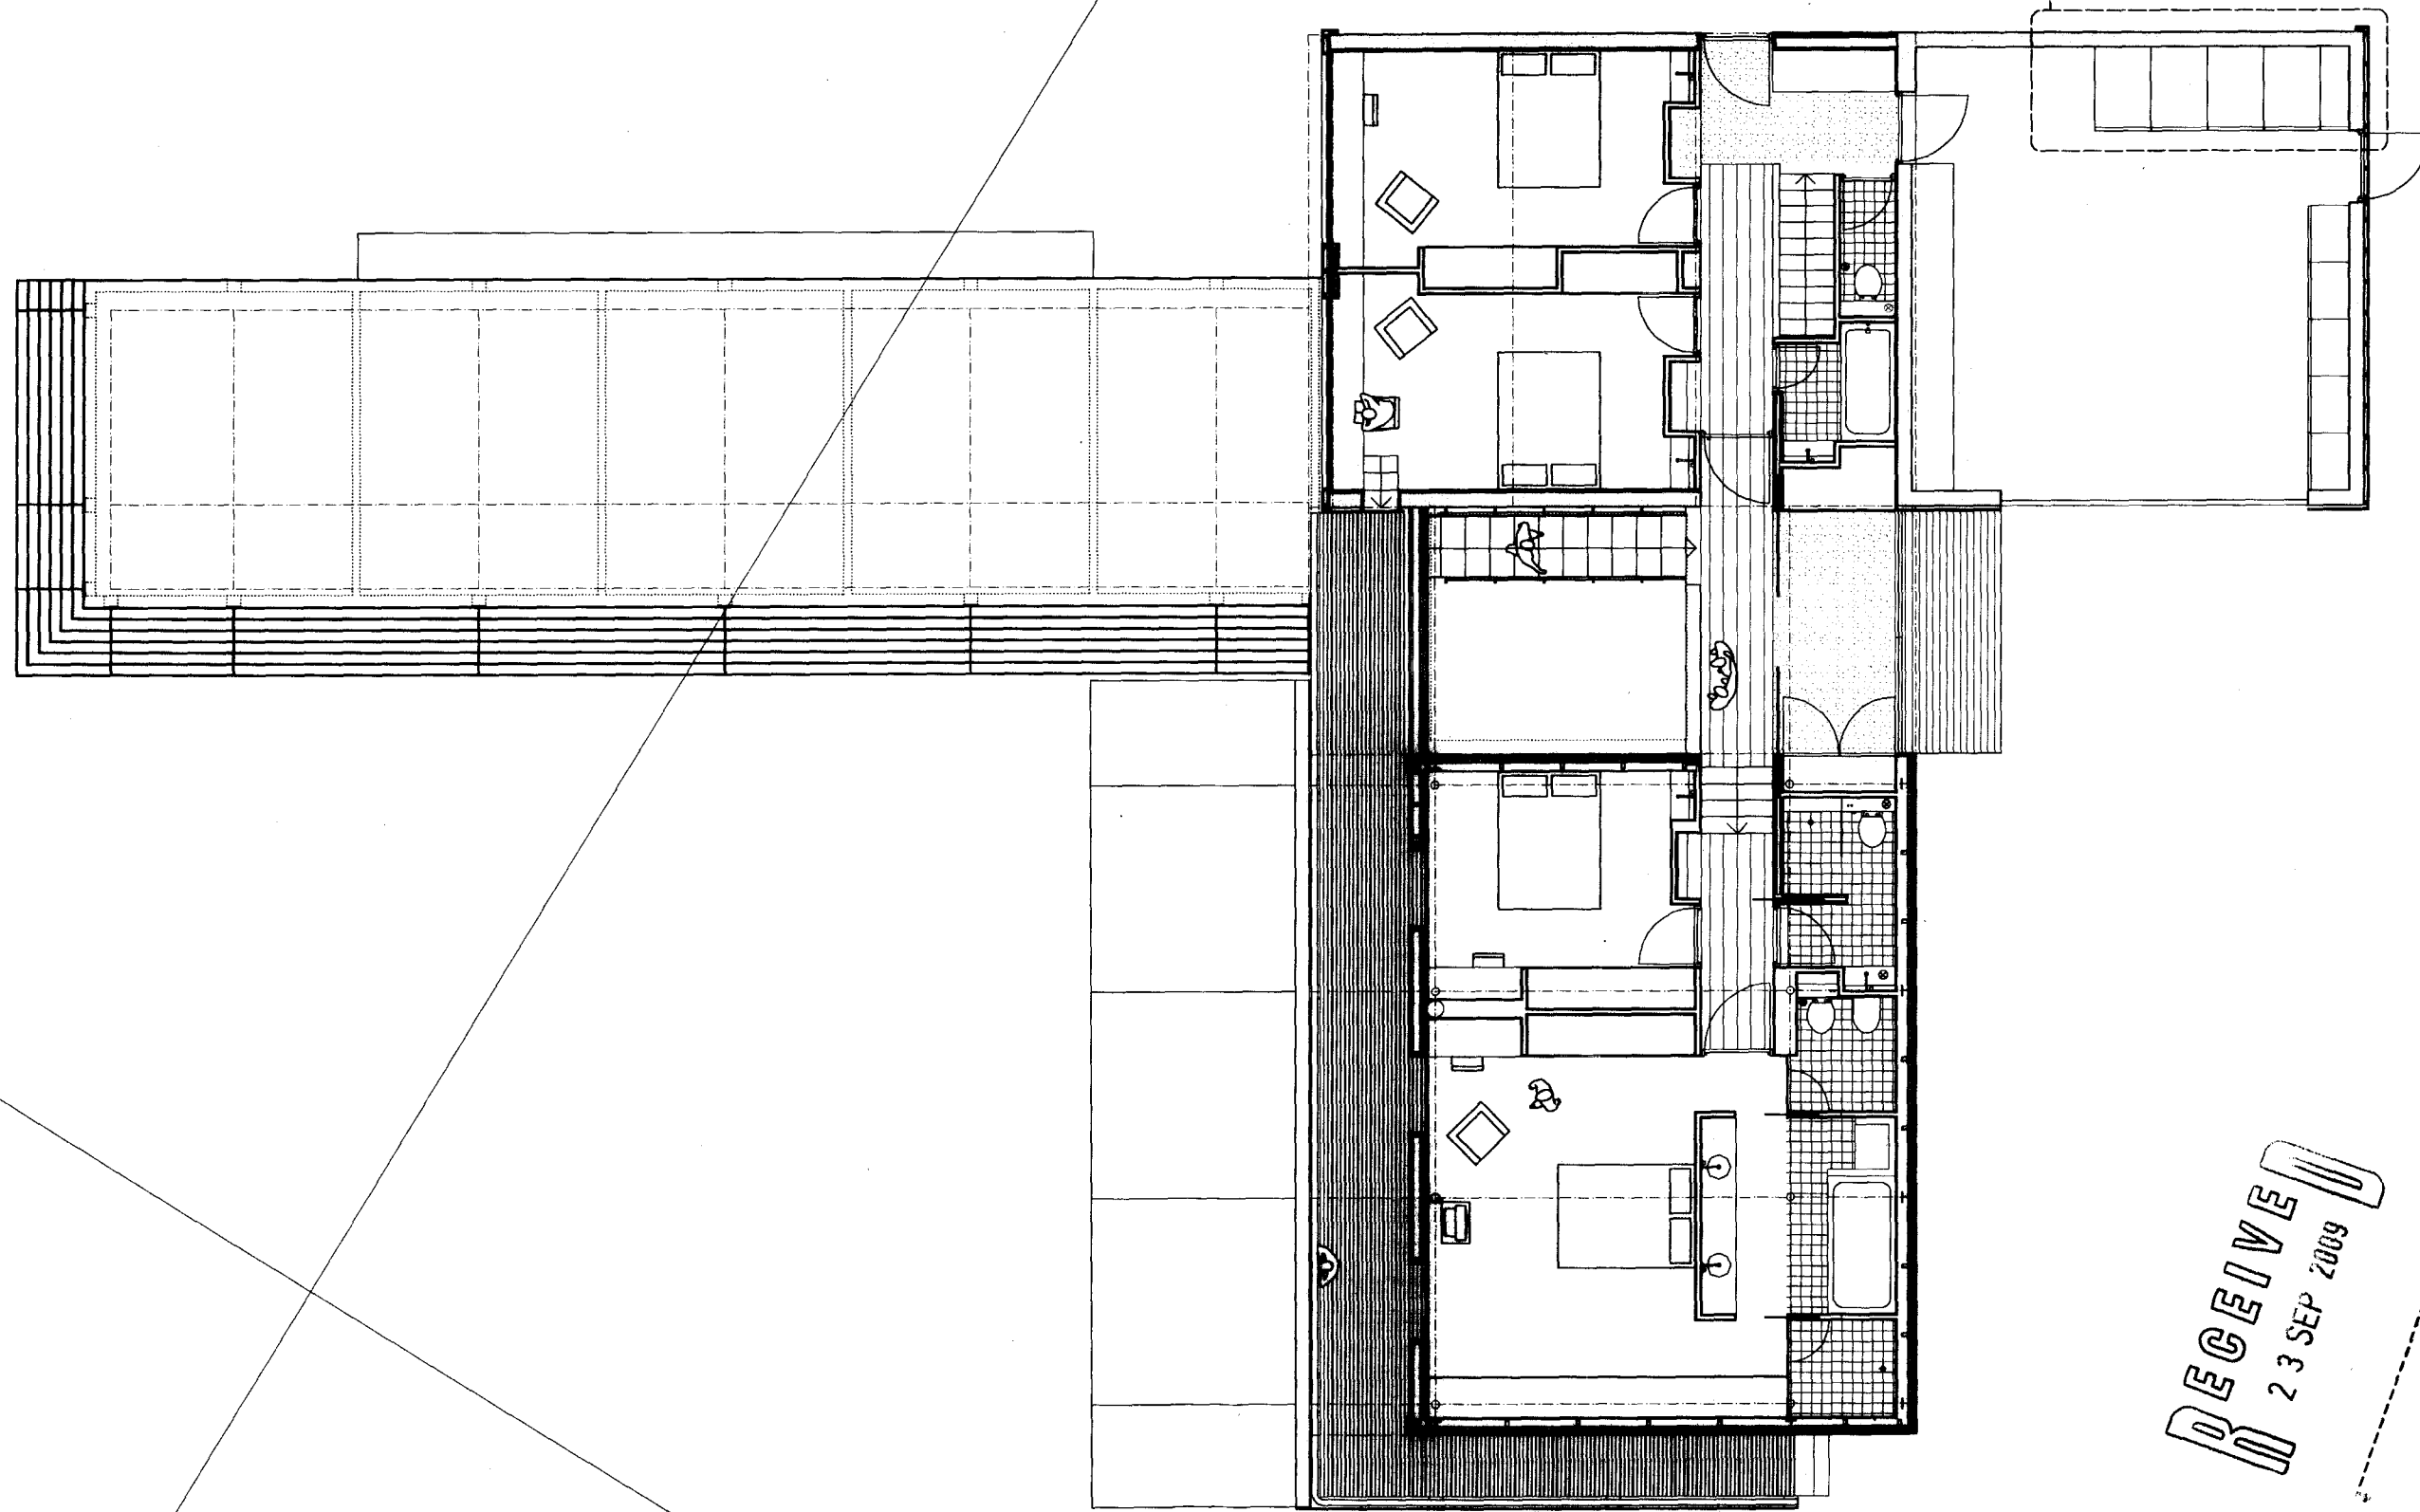

01 EXISTING UPPER GROUND FLOOR PLAN
SCALE 1:50@A1 1:100@A3



0 1m 5m

REVISIONS

A1 ORIGINAL

EXISTING

MOOARC 198 BLACKSTOCK RD LONDON N5 1EN T 020 7354 1729 F 020 7354 1730 E studio@mooarc.com	
PROJECT WALLACE HOUSE, FITZROY PARK, HIGHGATE	DATE SEPTEMBER 2008
TITLE EXISTING UPPER GROUND FLOOR PLAN	SCALE 1:50@A1 1:100@A3
213(10)11	REV

THIS DRAWING IS NOT TO BE SCALED DIMENSIONS TO BE CHECKED ON SITE COPYRIGHT MOOARC LTD

RECEIVED
23 SEP 2009