


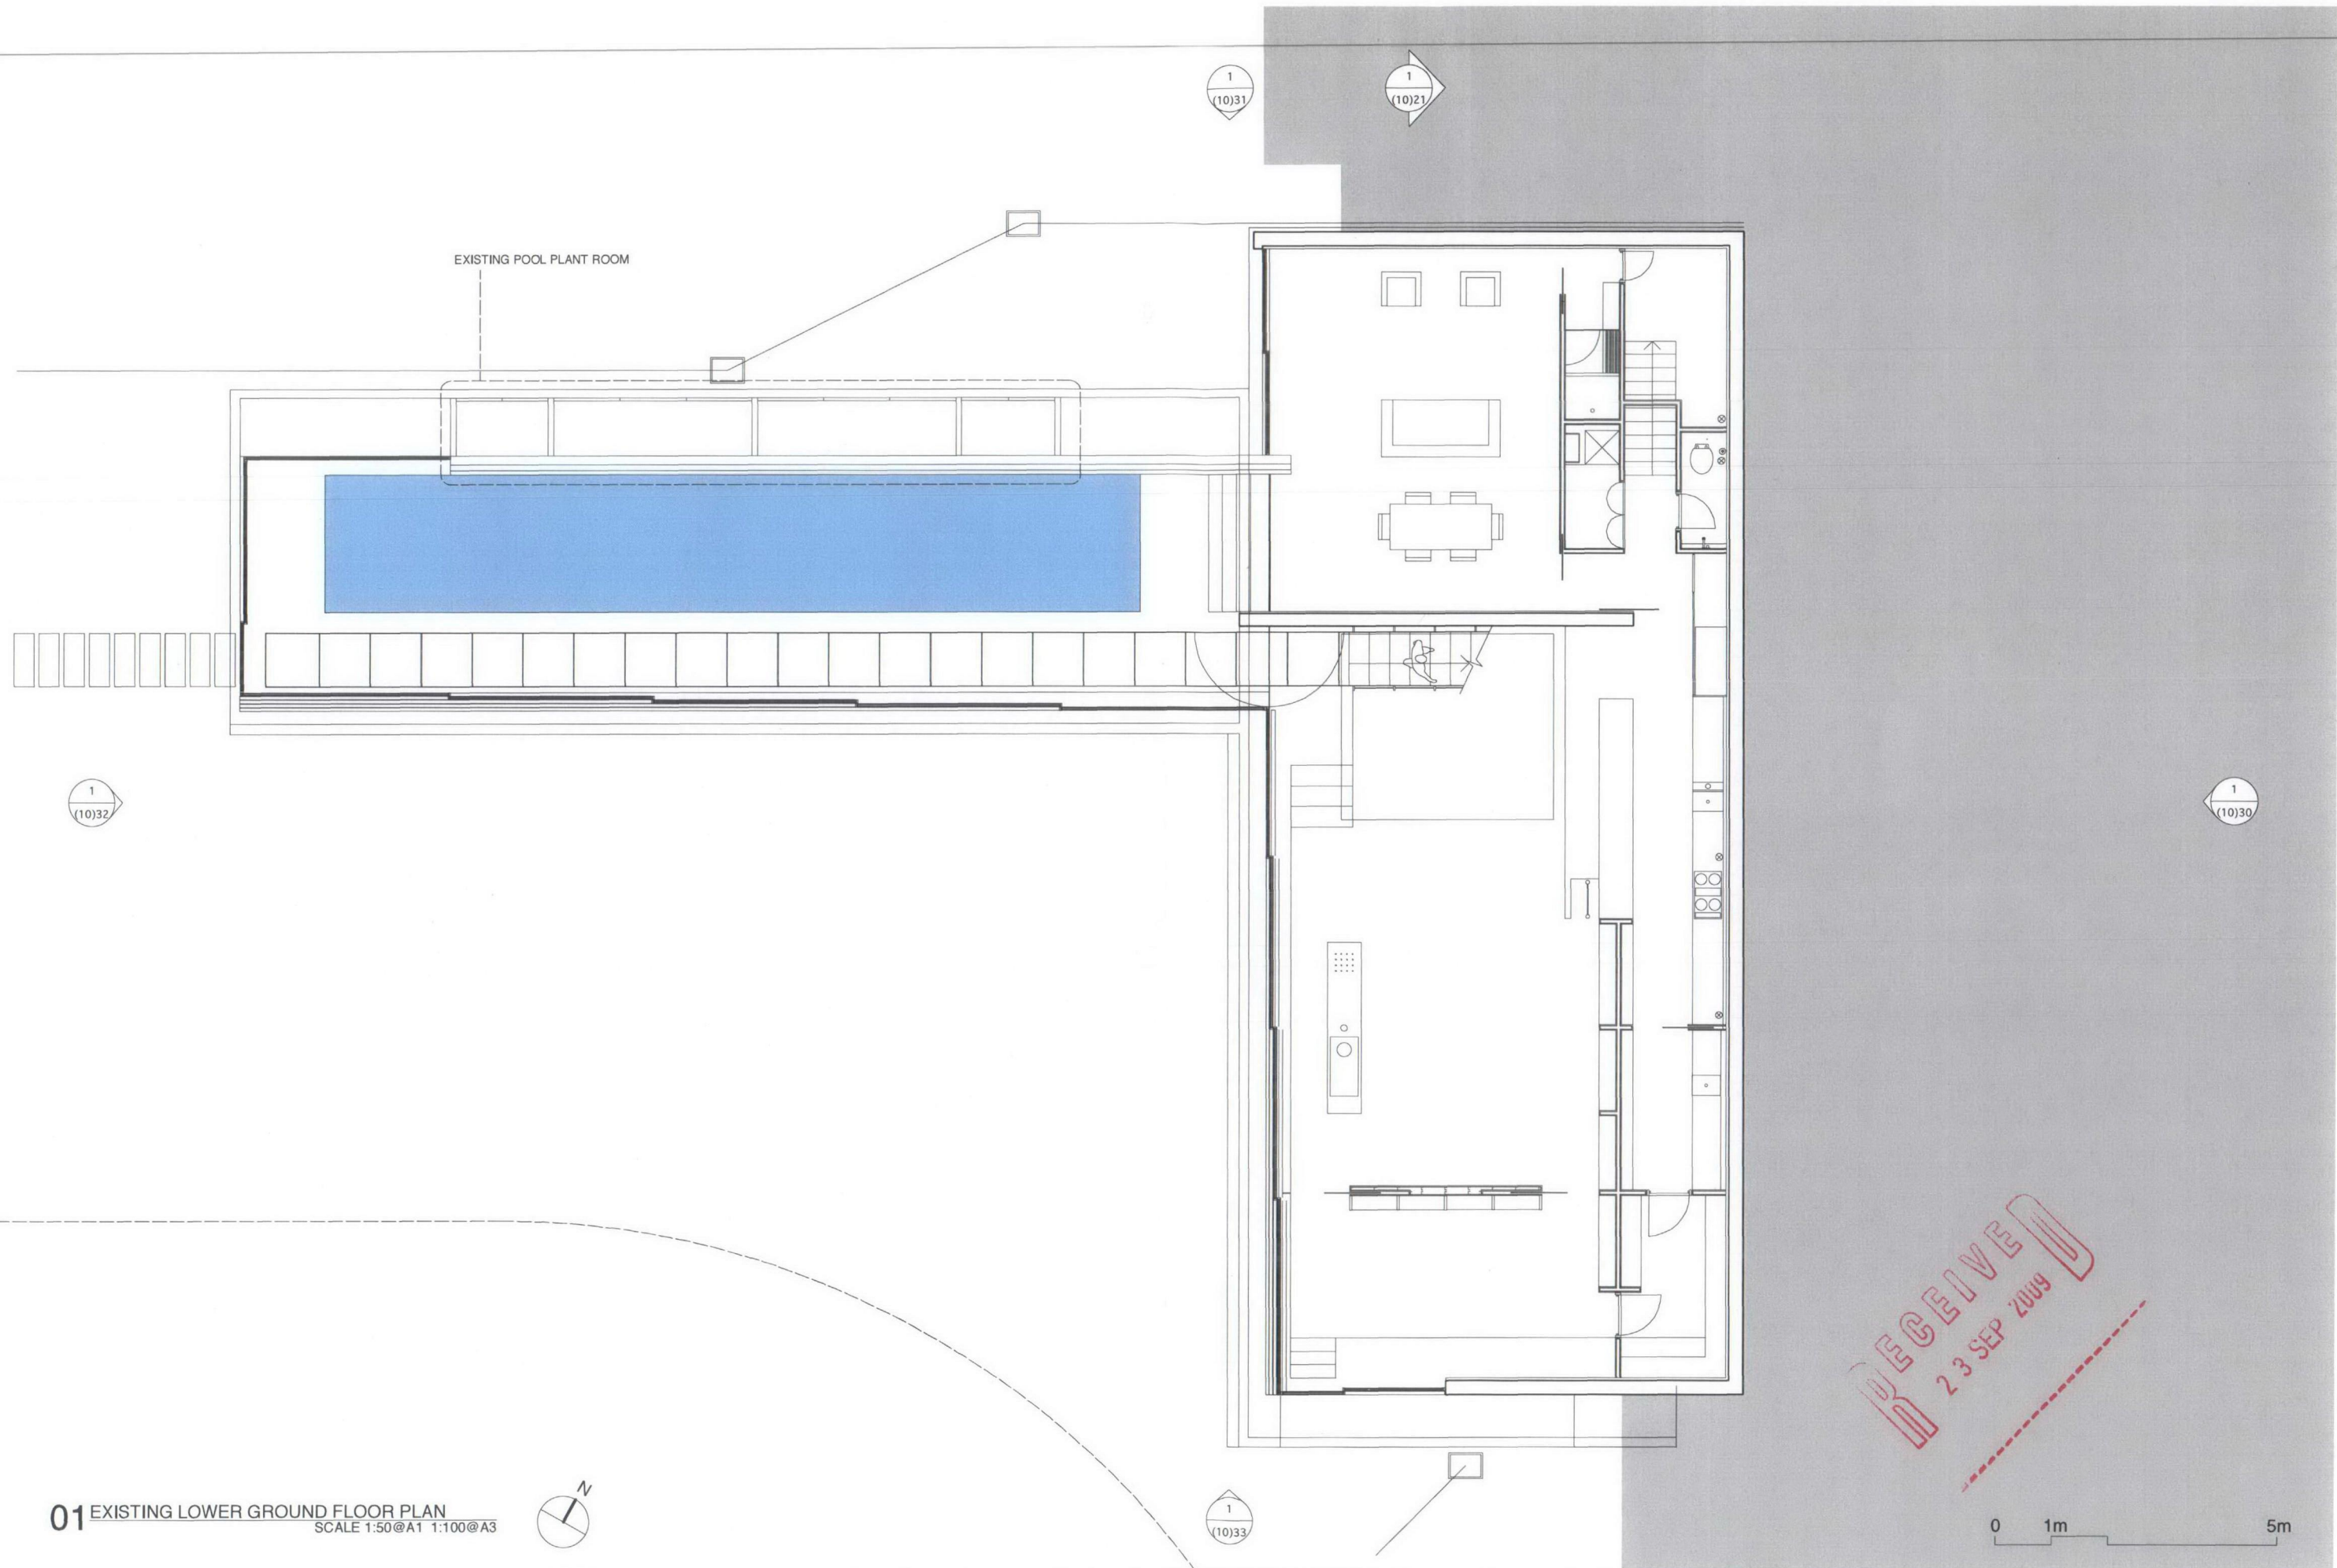

01 EXISTING LOWER GROUND FLOOR PLAN
SCALE 1:50@A1 1:100@A3