




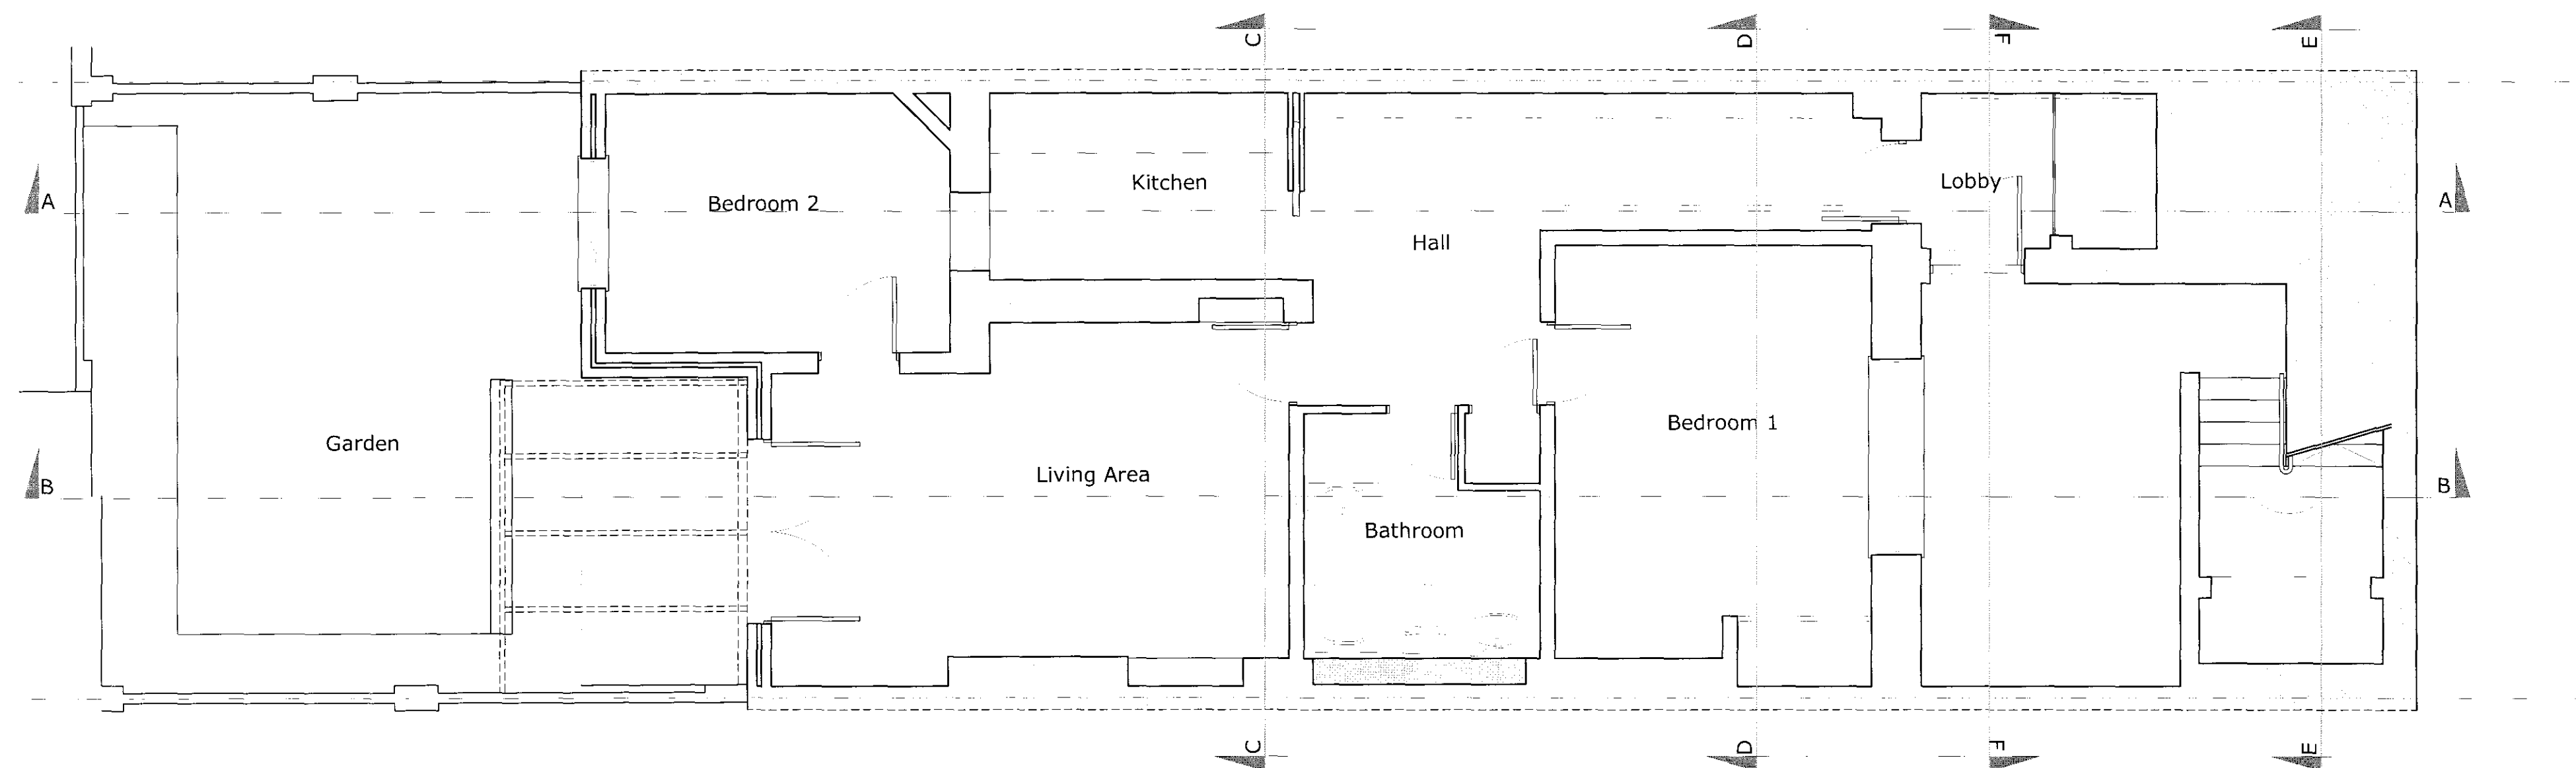

Existing Basement Plan
Scale = 1:50

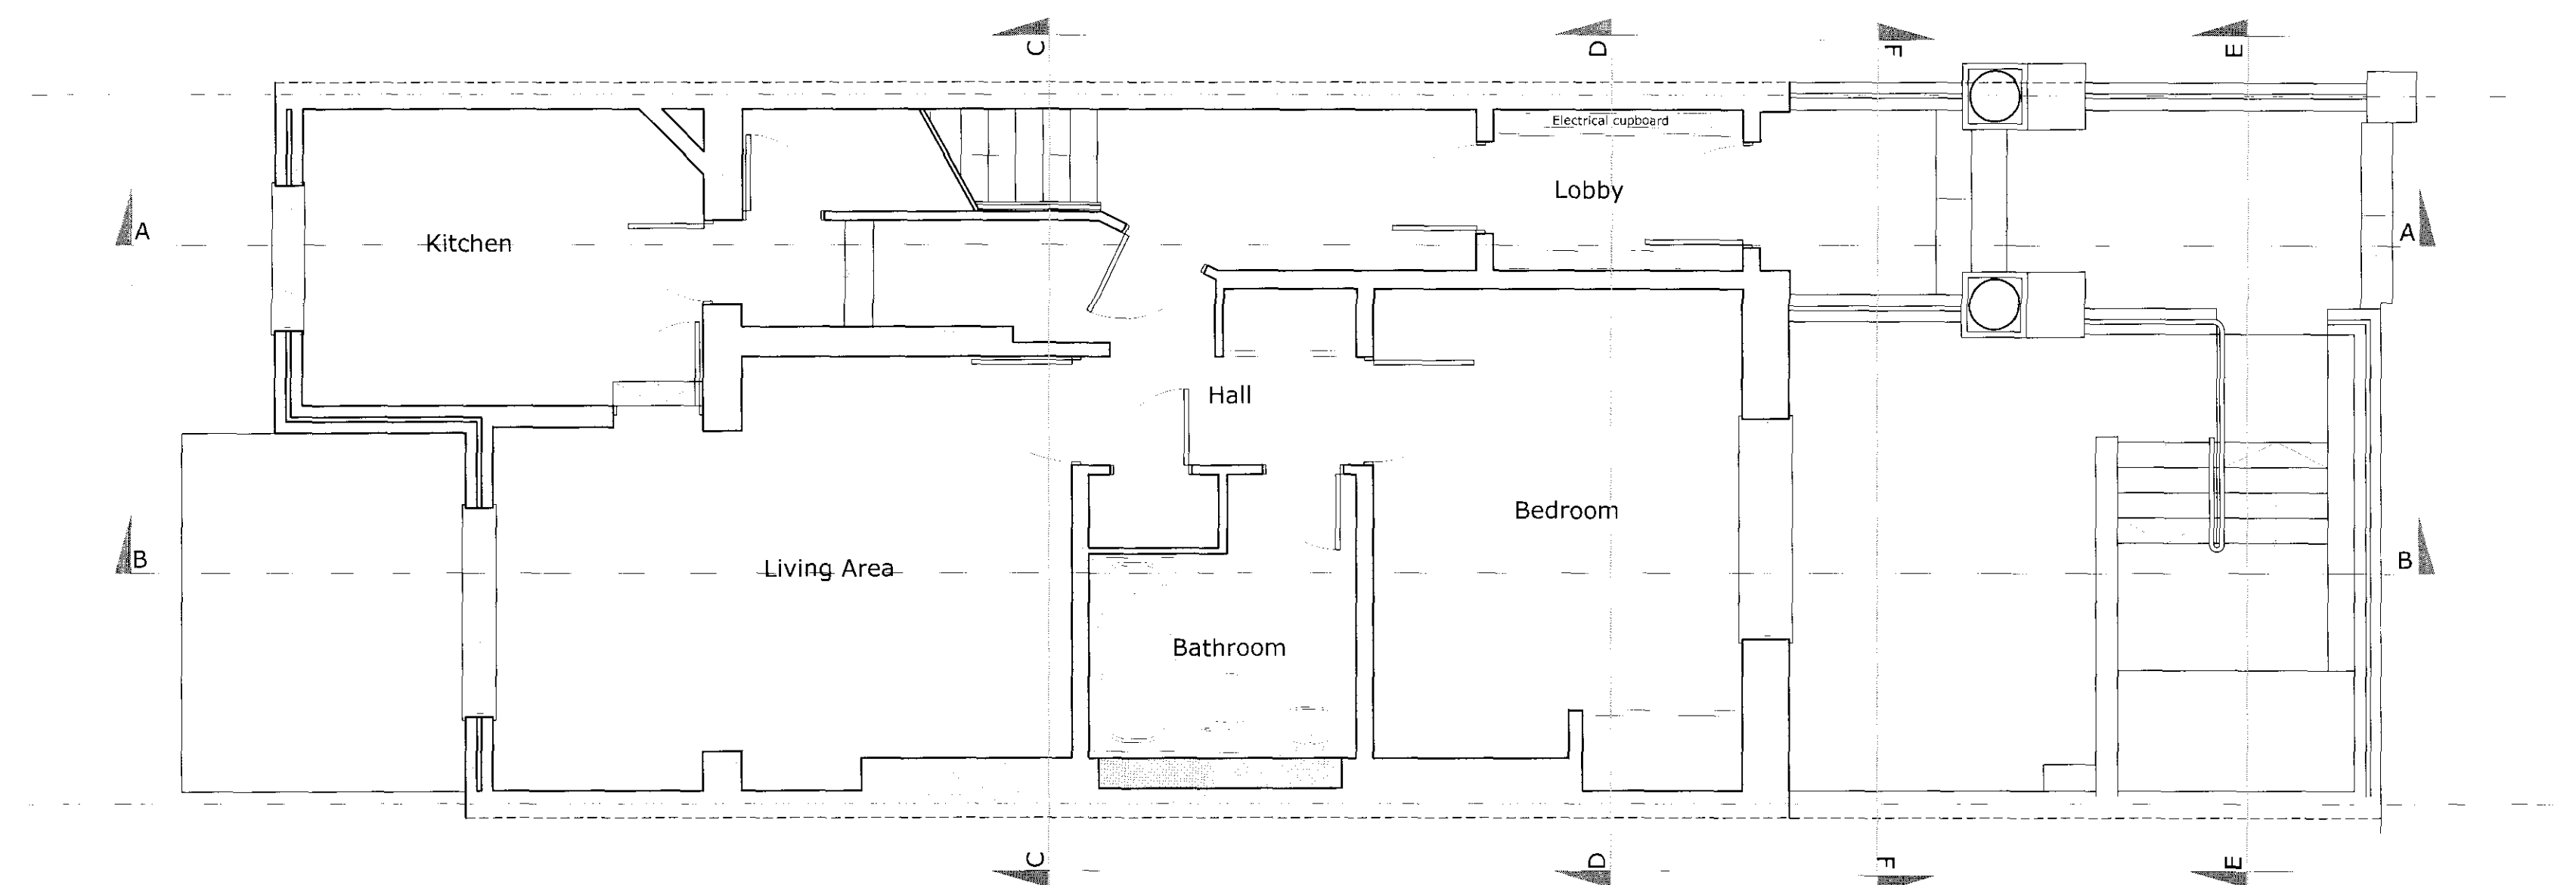

Existing Ground Floor Plan
Scale = 1:50

 

Drg. No. 820 PA 002 Suffix

Drawn by L. Klimek Date Feb 2010 Checked

Suffix Revisions Date

James Cubitt & Partners
Architects
109 Uxbridge Road,
London W5 5TL
Tel: 0208 579 6873
Fax: 0208 579 6881

Contract
13 Chalcot Square
London

Title
EXISTING PLANS

Scale 1:50 @ A1

Drg. No. 820 PA 002 Suffix