



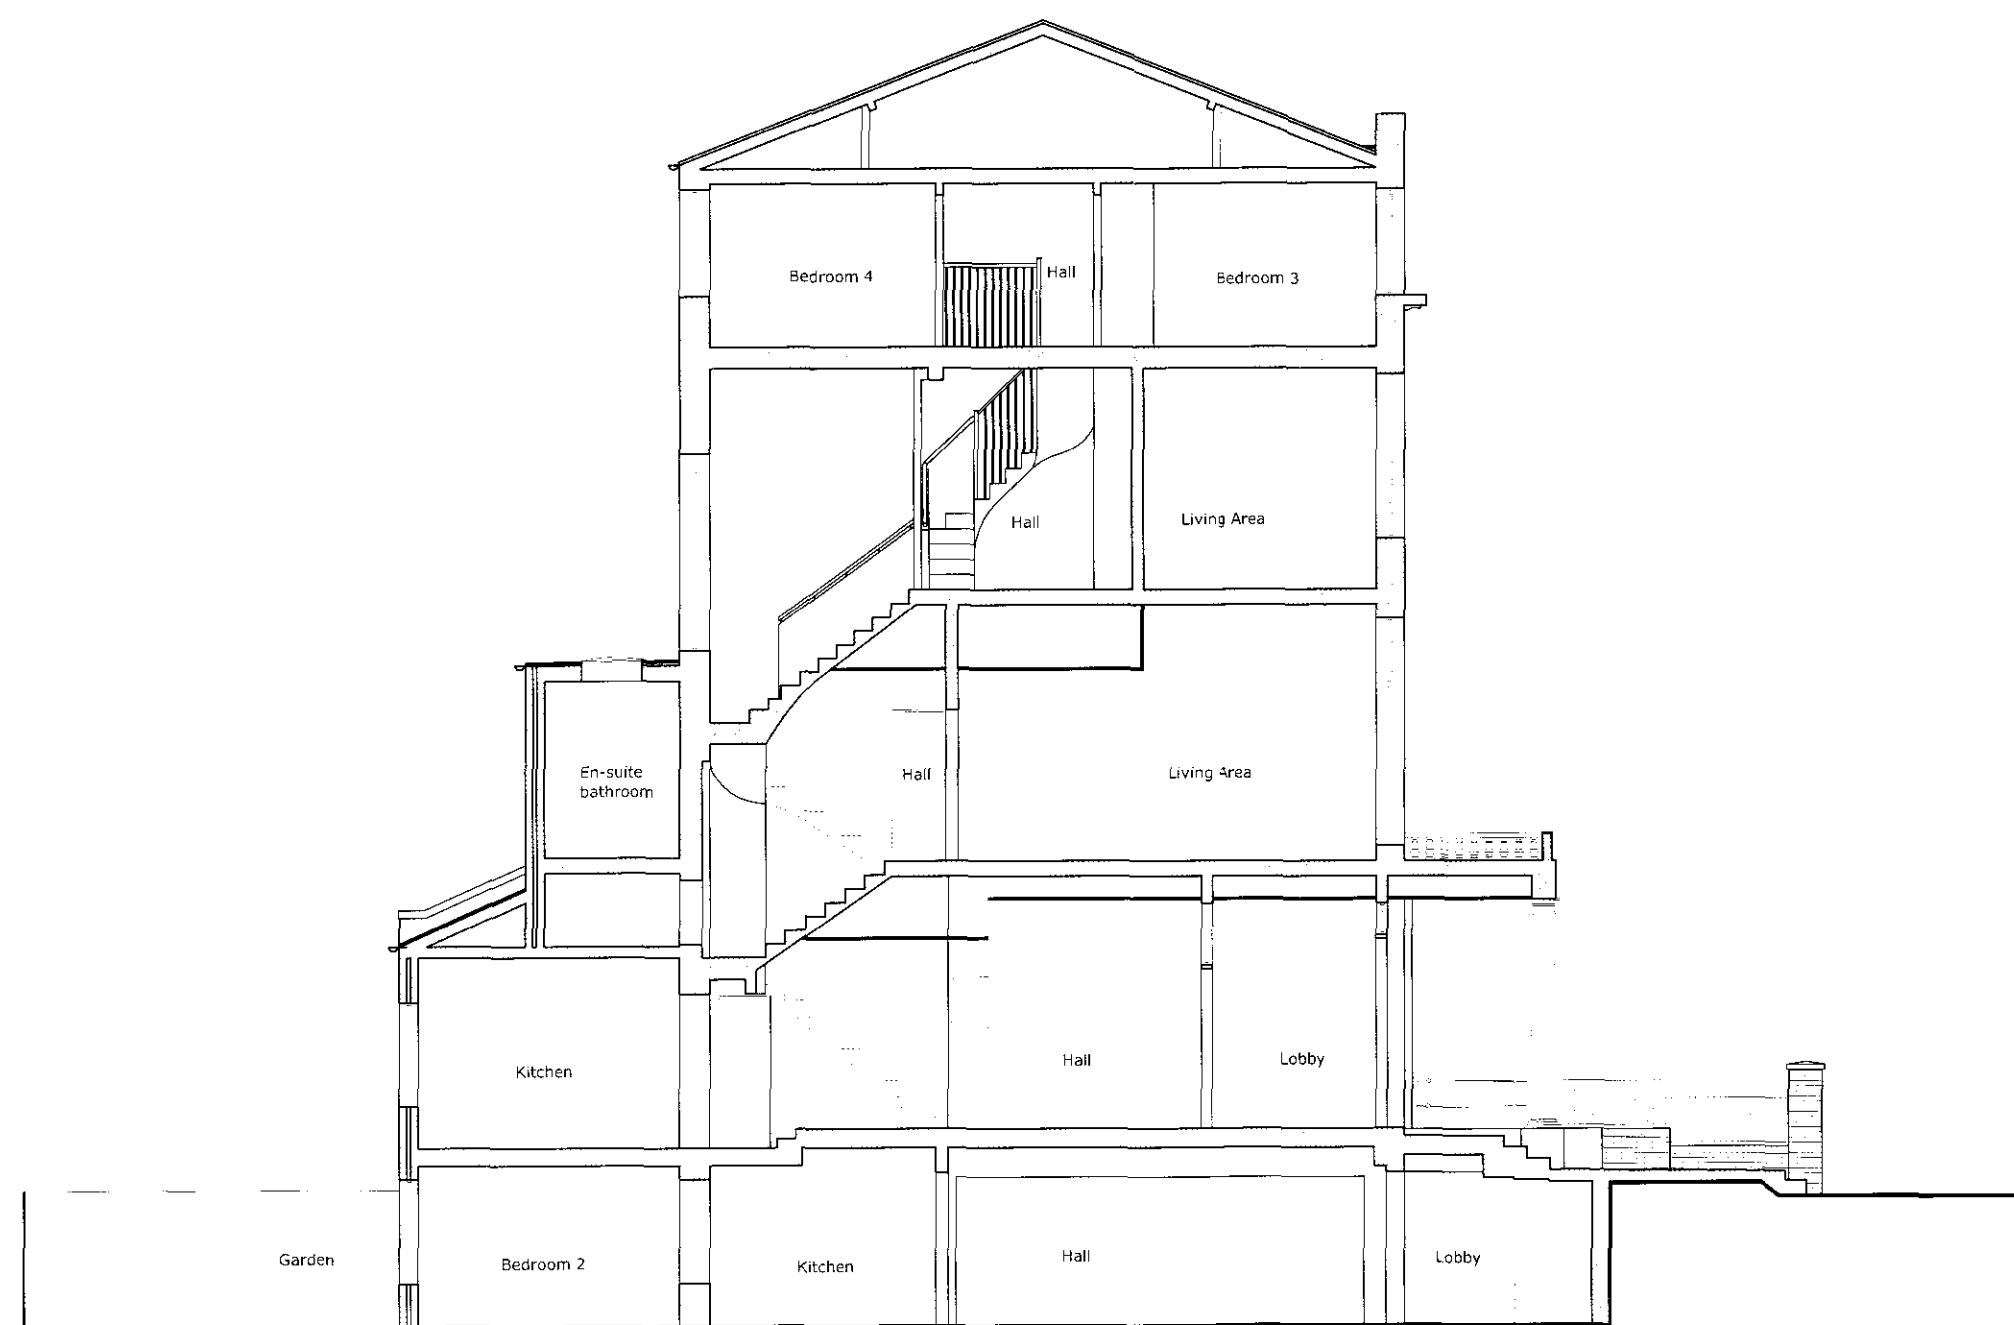


Existing Section A-A
Scale = 1:100

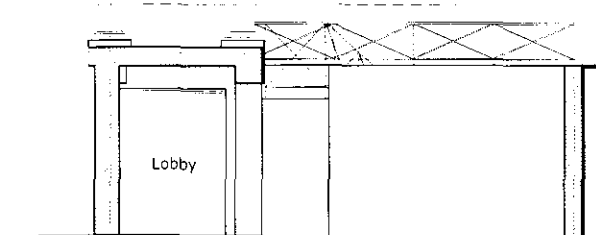


Existing Section B-B
Scale = 1:100




Existing Section F-F
Scale = 1:100

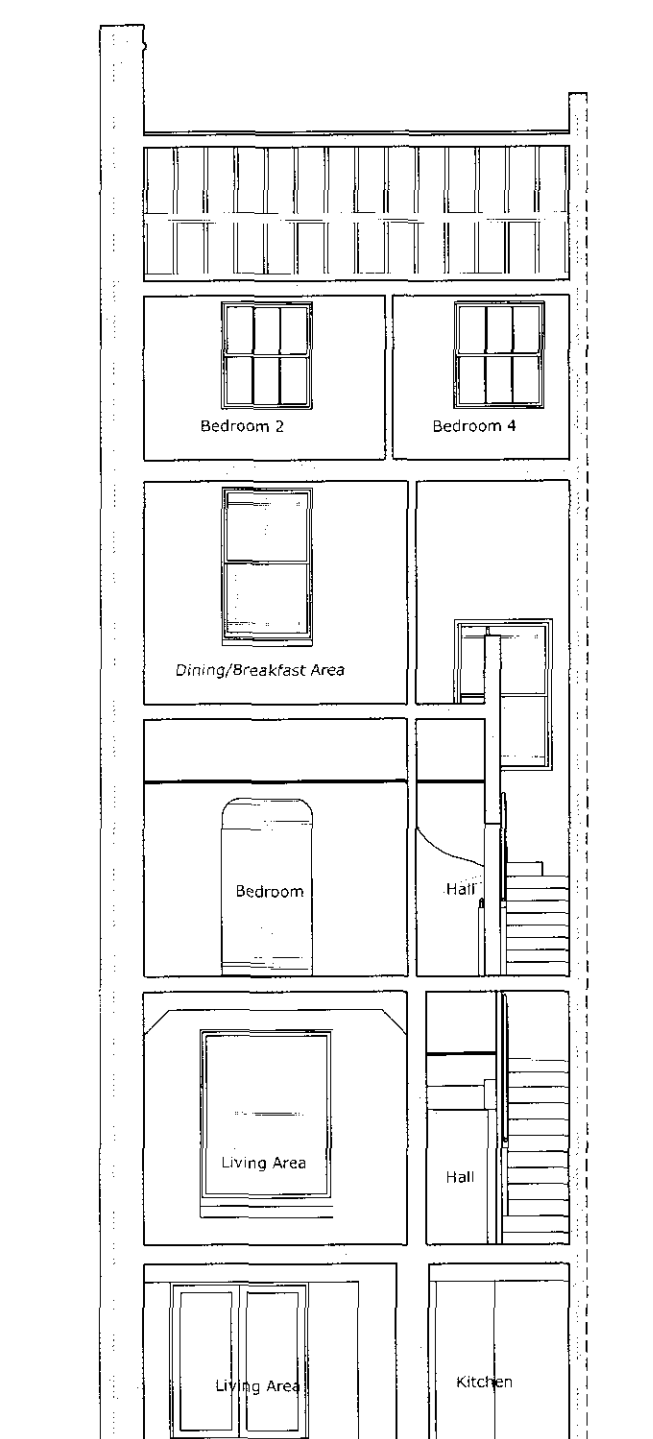


Existing Section C-C
Scale = 1:100

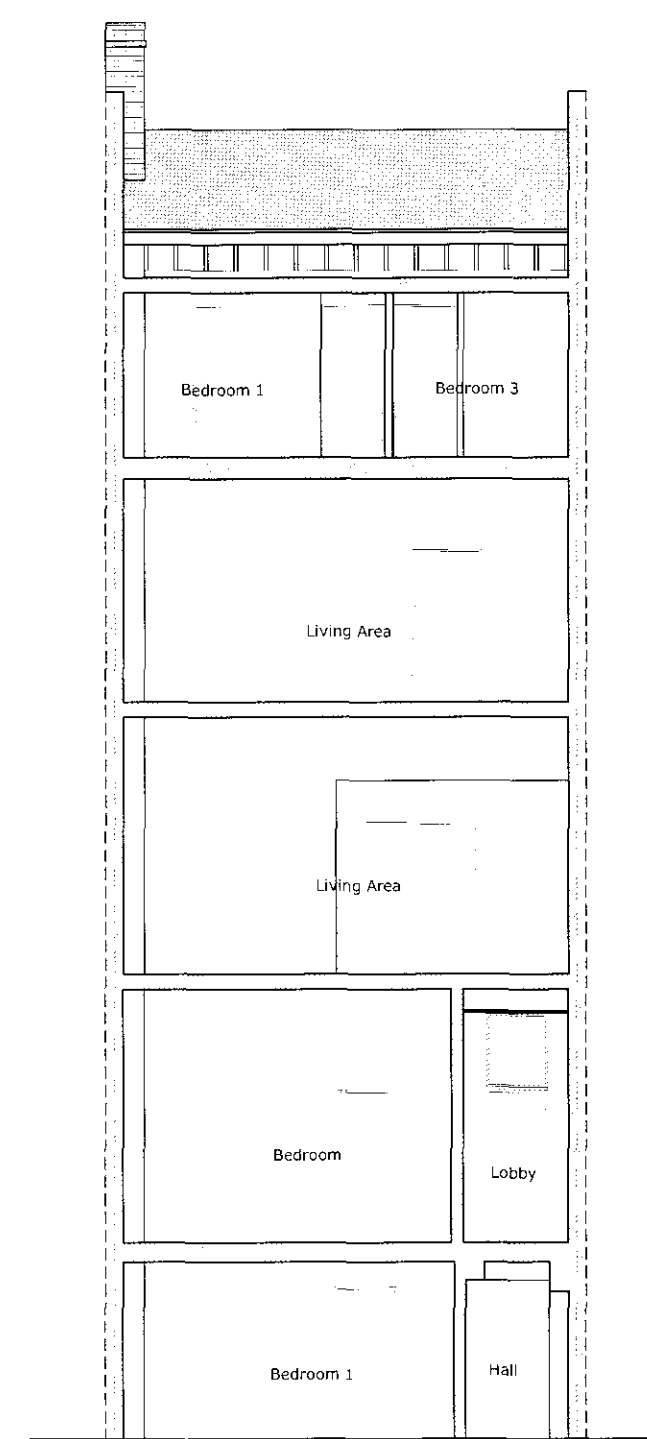


Existing Section D-D
Scale = 1:100

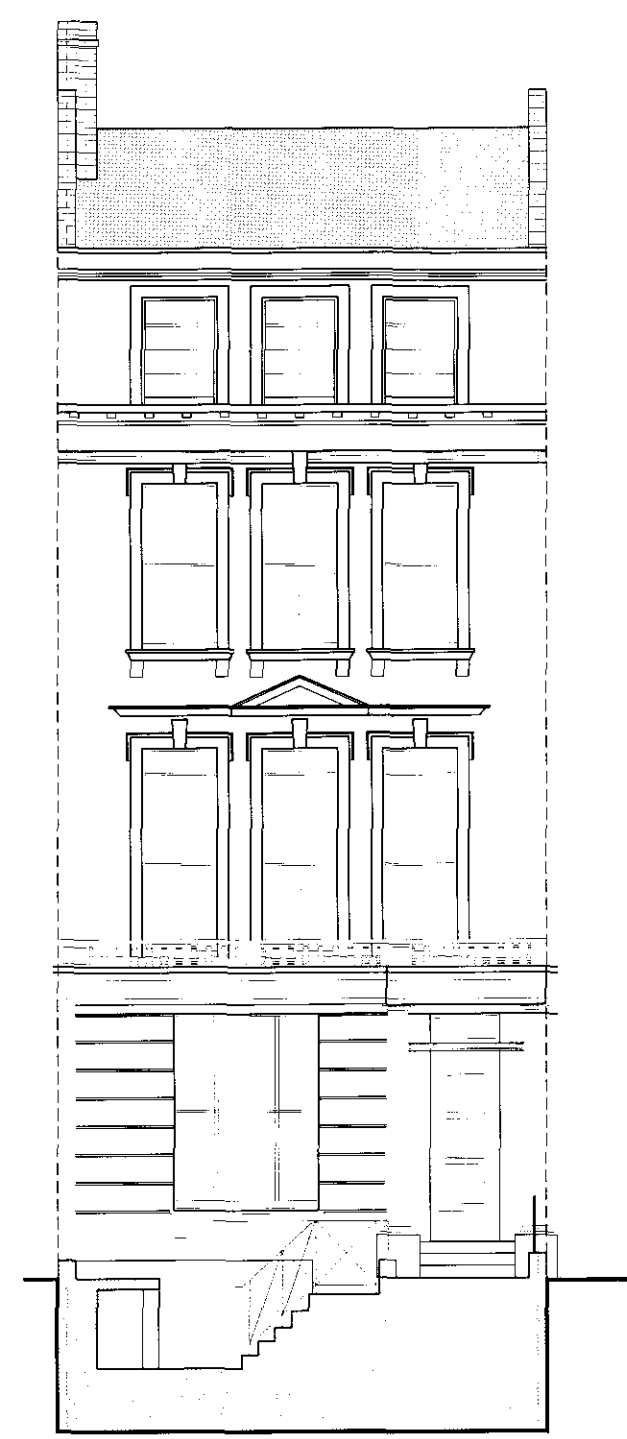

Existing Section E-E
Scale = 1:100

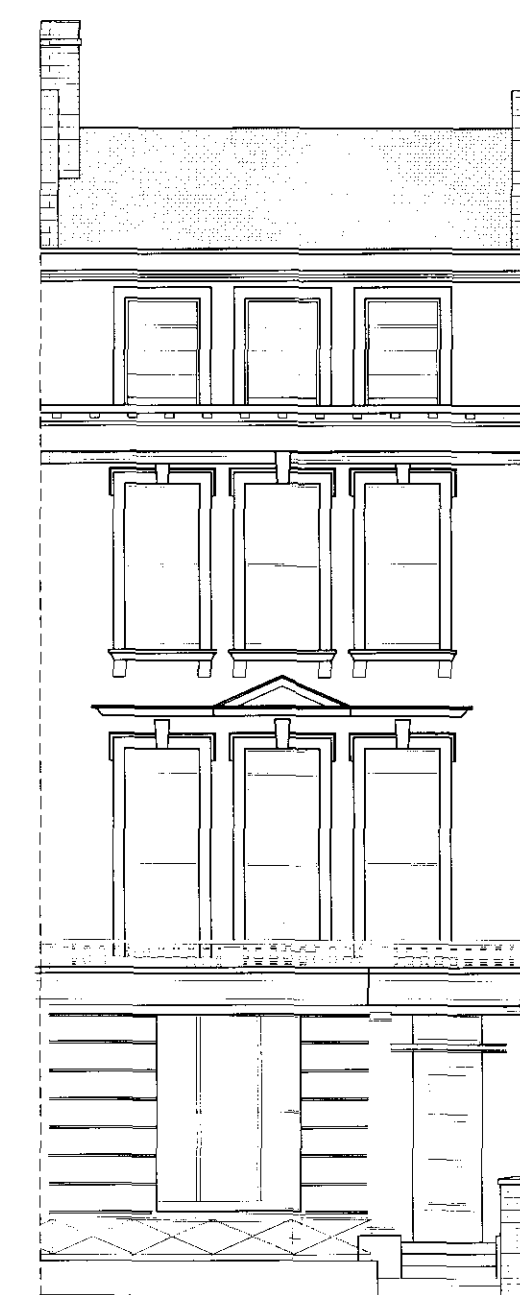

Existing Front Elevation
Scale = 1:100

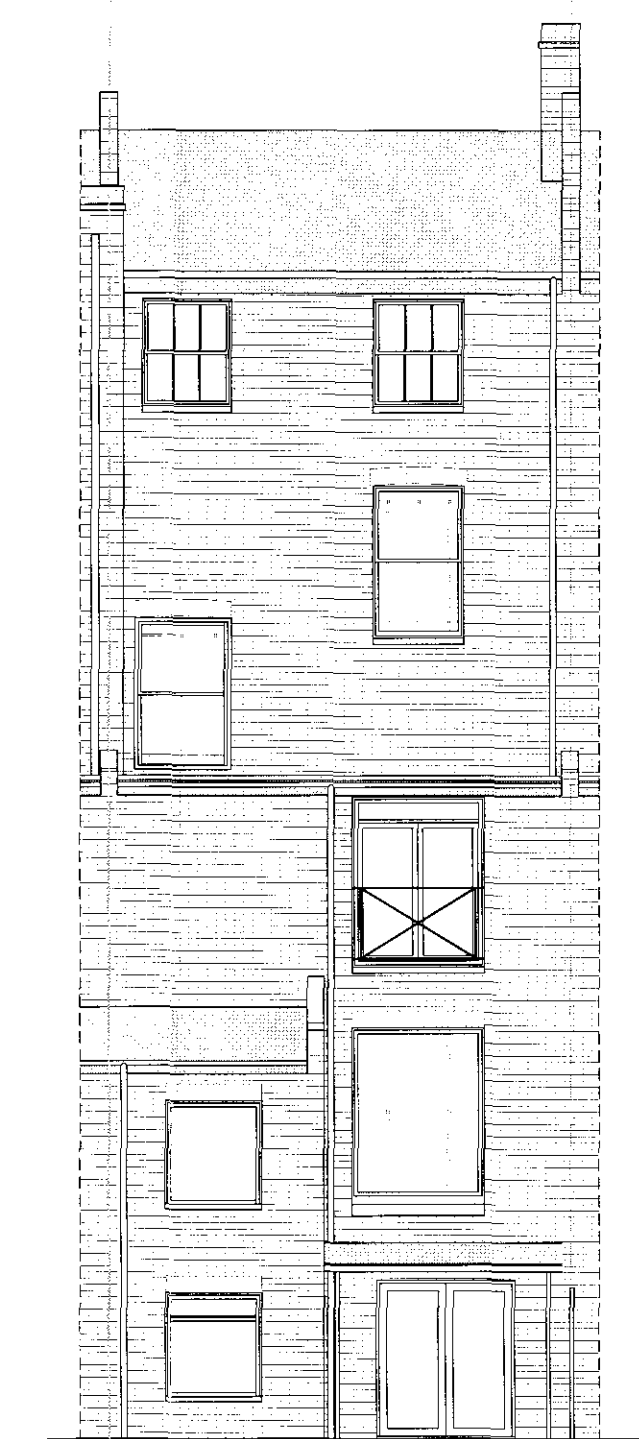

Existing Rear Elevation
Scale = 1:100

0 1 2 3 4 5 10

Drg. No. 820 PA 004 Suffix
Drawn by L. Klimek Date Feb 2010 Checked

Suffix Revisions Date

James Cubitt & Partners
Architects
109 Uxbridge Road,
London W5 5TL
Tel: 0208 579 6873
Fax: 0208 579 6881

Contract
13 Chalcot Square
London

Title
EXISTING SECTIONS AND ELEVATIONS

Scale 1:100 @ A1

Drg. No. 820 PA 004 Suffix