


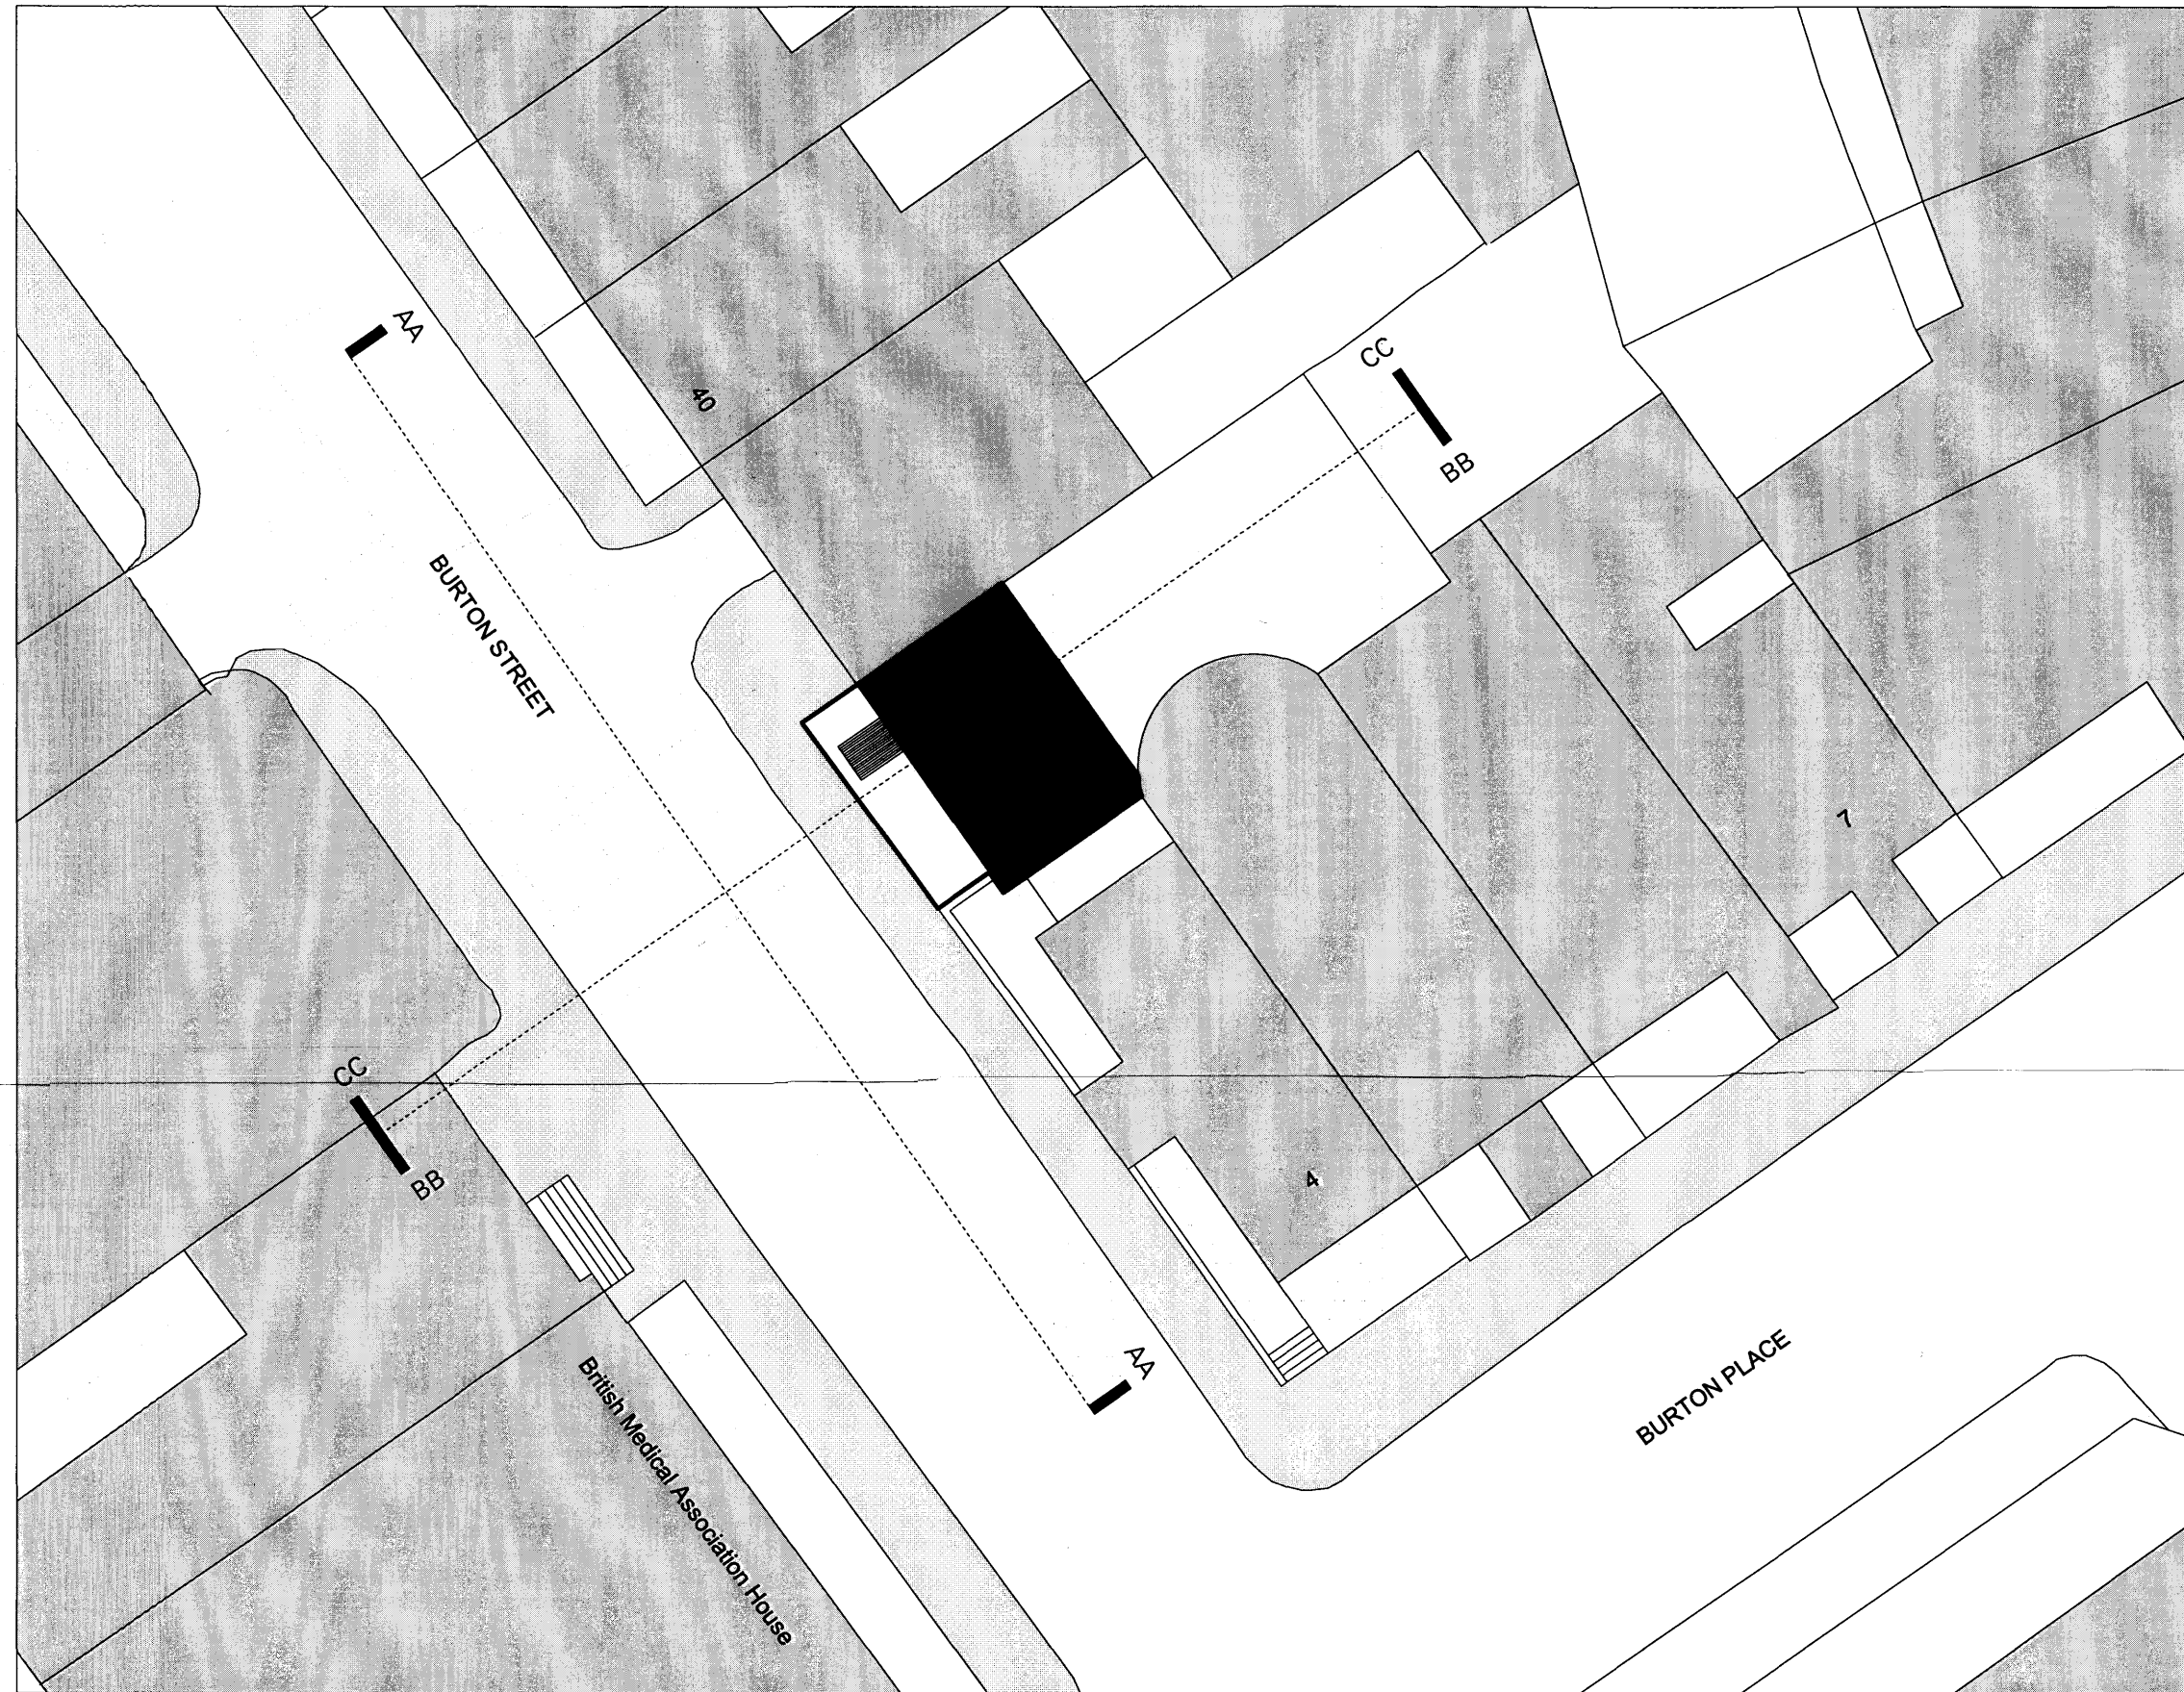

A Existing Site Plan
[—] 1:200 @ A3

Drawing Title

Existing Site Plan

Note

This drawing is copyright. Do not scale off dimensions. All dimensions are to be checked on site by contractor. Contractor to report any dimensional discrepancies, errors or omissions prior to commencing on site.

Scale Bar

1 unit = 1metre

K			
J			
I			
H			
G			
F			
E			
D			
C			
B			
A			

Rev.

Date

Details

By

SPACELAB
33 Boundary Street
London E2 2JY
t: +44 (0)20 7323 2400
f: +44 (0)20 7613 2849
info@spacelab.co.uk
www.spacelab.co.uk

Project Title

39 Burton Street
Camden, London

Drawing Title

Existing Site Plan

Date

29.10.09

Scales

1:200 @ A3

Status

PLANNING

Job No.	Element	Type	Drawing No.	Revision
0853	[—]	PL	010	