


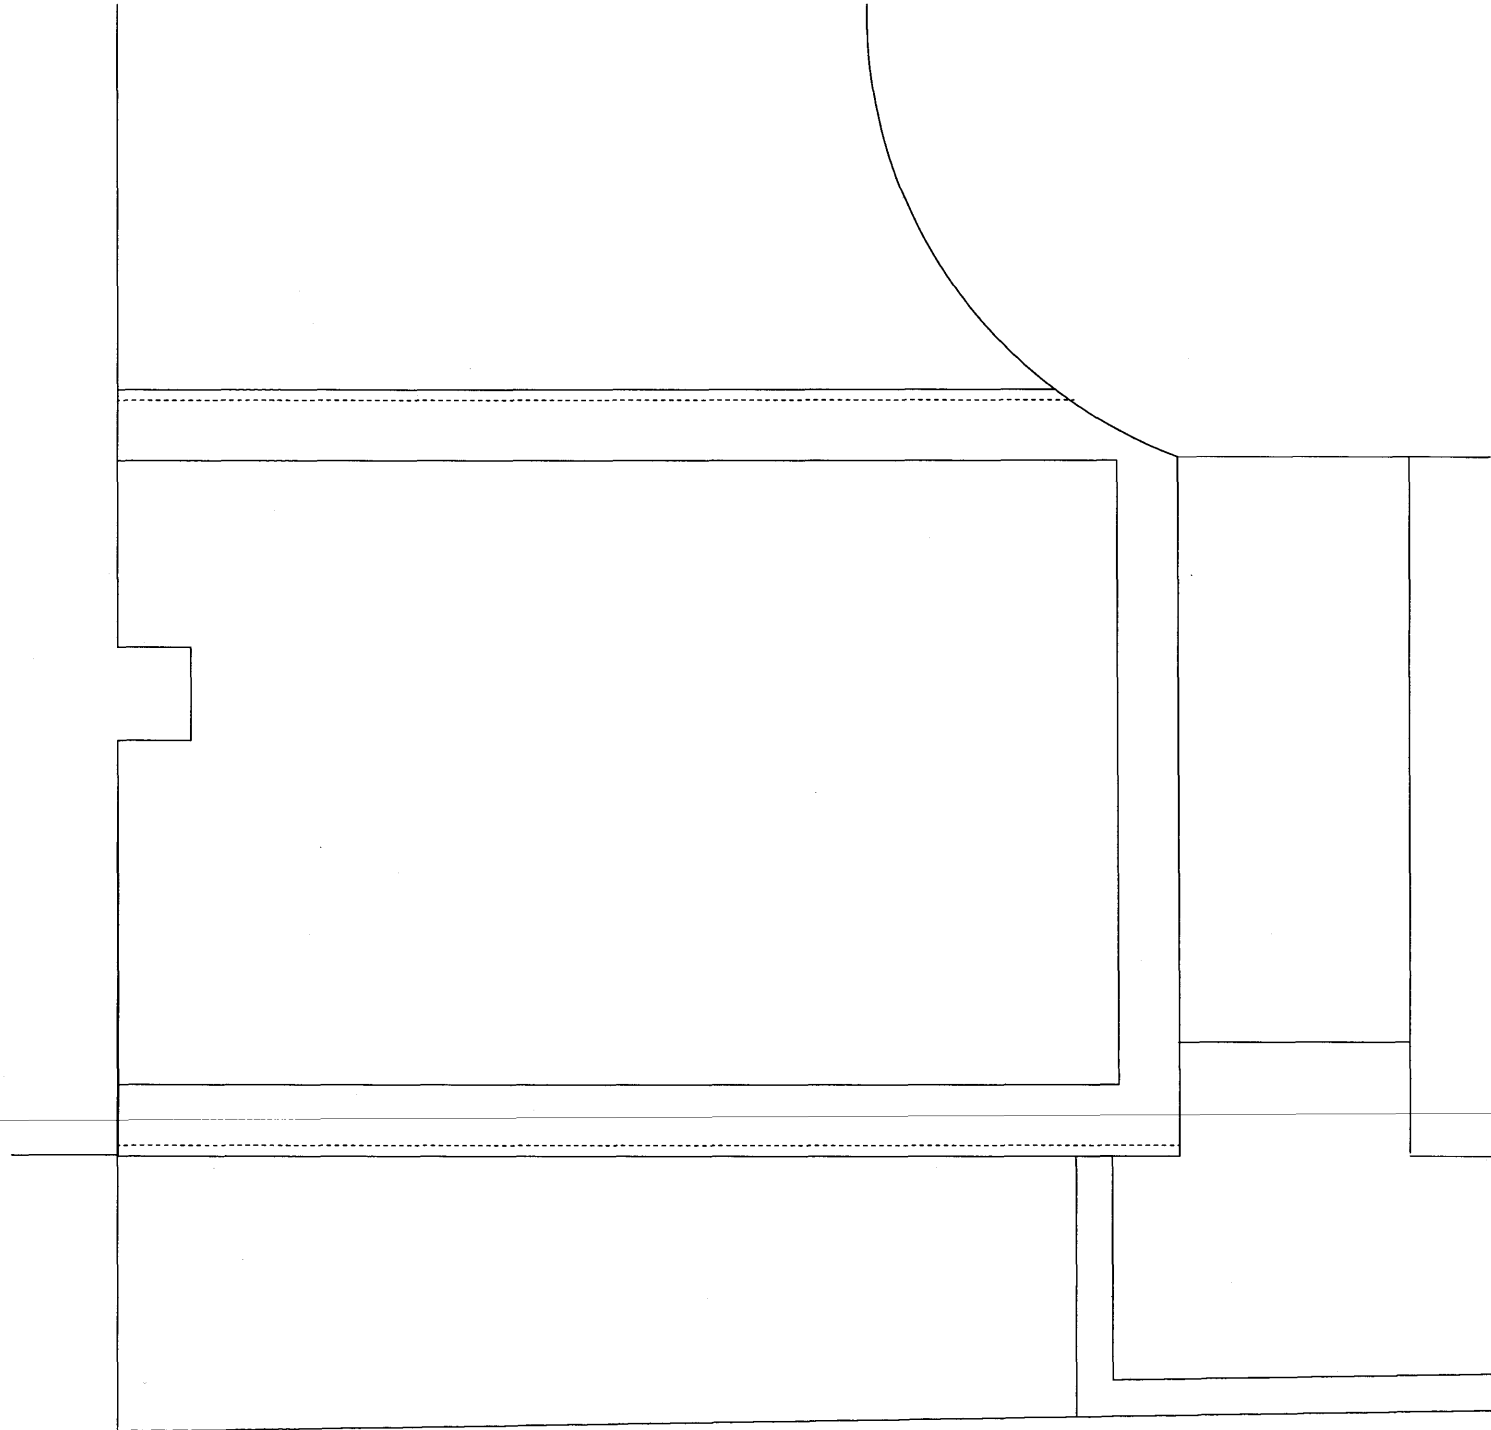

A Existing Roof Plan
[—] 1:50 @ A3

Drawing Title
Existing Roof Plan

Note:
This drawing is copyright. Do not scale off dimensions. All dimensions are to be checked on site by contractor. Contractor to report any dimensional discrepancies, errors or omissions prior to commencing on site.



KEY

Scale Bar
1 unit = 500mm



K			
J			
I			
H			
G			
F			
E			
D			
C			
B			
A			
Rev	Date	Details	By



SPACELAB
33 Boundary Street
London E2 2AD
t: +44 (0)20 7263 3888
info@spacelab.co.uk
www.spacelab.co.uk

Project Title	39 Burton Street Camden, London		
Drawing Title	Existing Roof Plan		
Date	16.11.09		
Scale	1:50 @ A3		
Status	PLANNING		
Job No.	Element	Type	Revision
0853	[—]	PL	016