


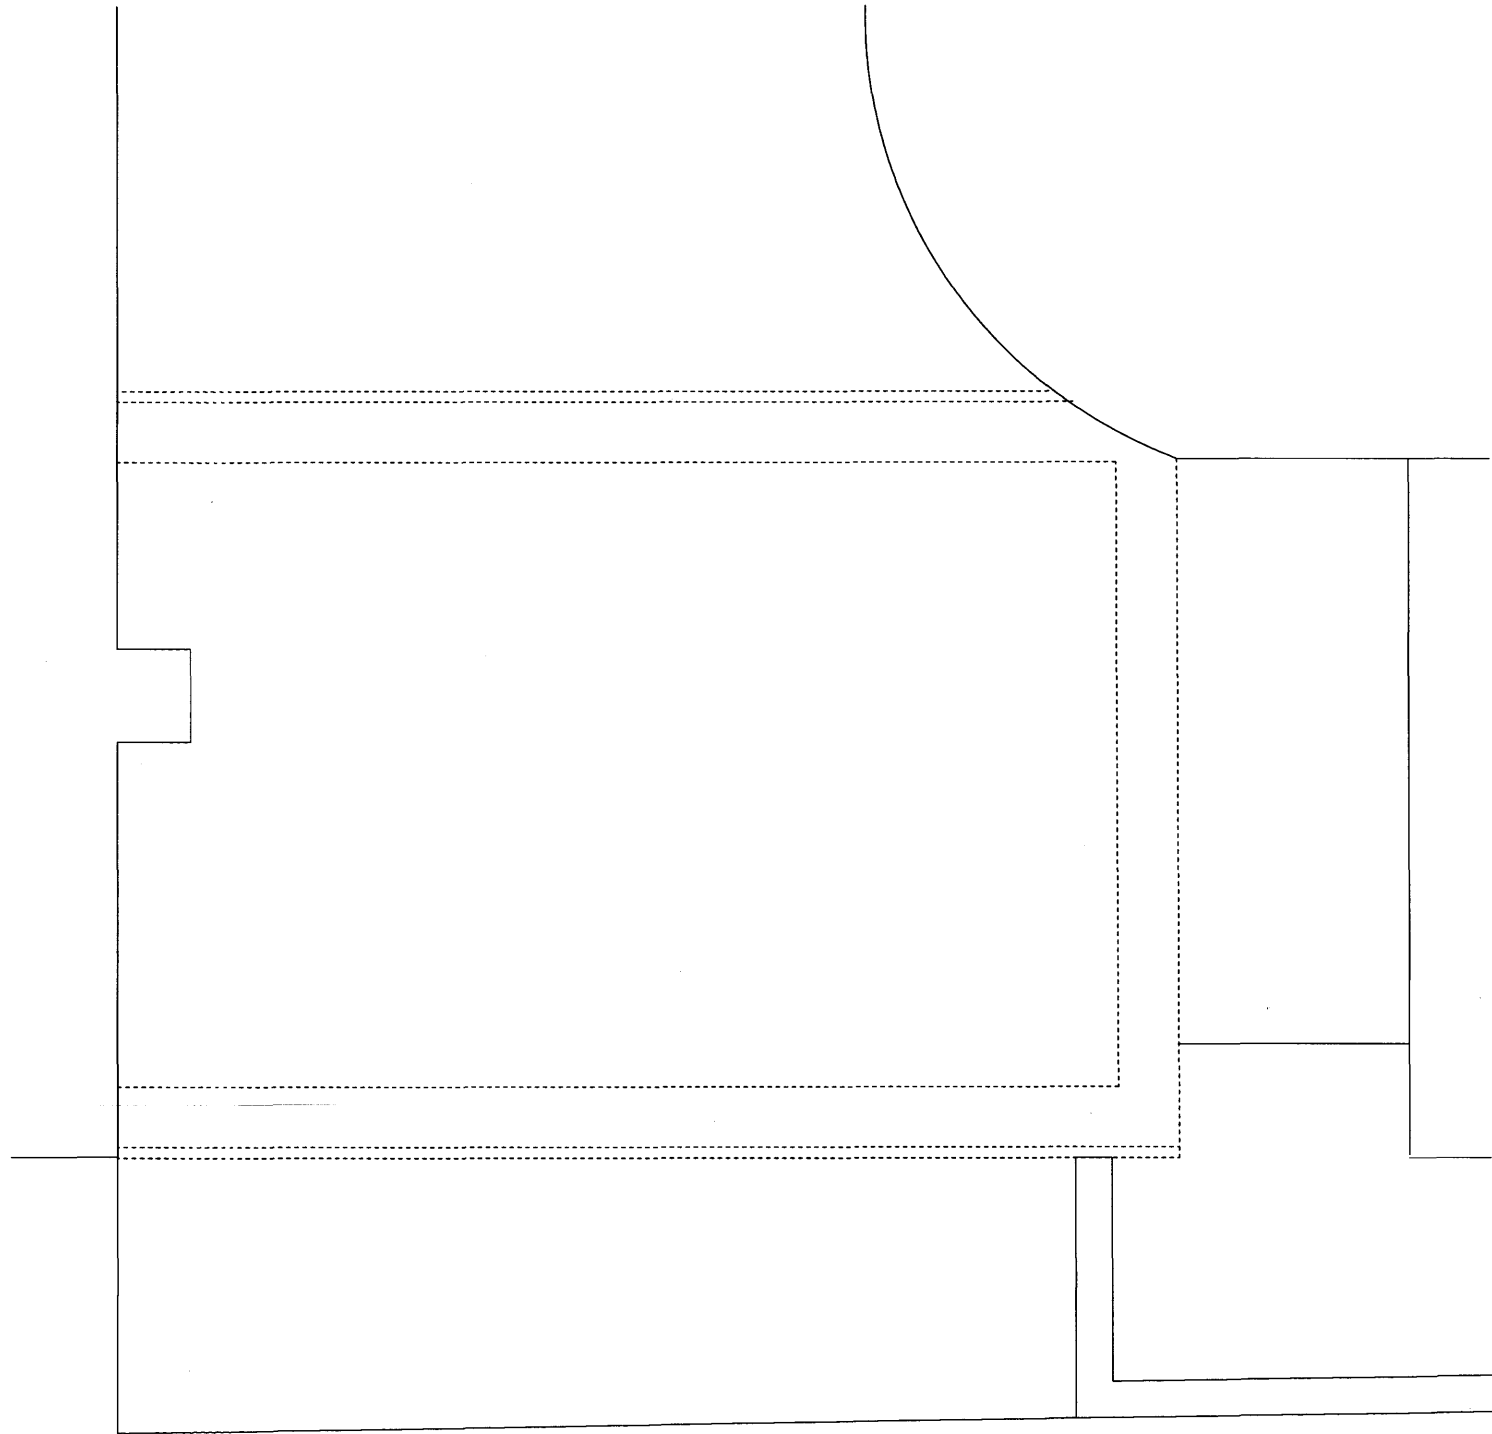

A Demolitions - Roof
[-] 1:50 @ A3

Drawing Title

Demolitions
Roof Plan

Note:
This drawing is copyright. Do not scale off dimensions. All dimensions are to be checked on site by contractor. Contractor to report any dimensional discrepancies, errors or omissions prior to commencing on site.

KEY

Dashed line indicates areas of demolition

Scale Bar

1 unit = 500mm

K			
J			
I			
H			
G			
F			
E			
D			
C			
B			
A			

Rev.	Date	Details	By

SPACELAB

33 Boundary Street
London E2 7JQ
T: +44 (0)20 7263 3800
F: +44 (0)20 7263 3808
info@spacelab.co.uk
www.spacelab.co.uk

Project Title

39 Burton Street
Camden, London

Drawing Title

Demolitions
Roof Plan

Date

16.11.09

Scales

1:50 @ A3

Status

PLANNING

Job No.	Element	Type	Drawing No.	Revision
0853	[-]	PL	018	