




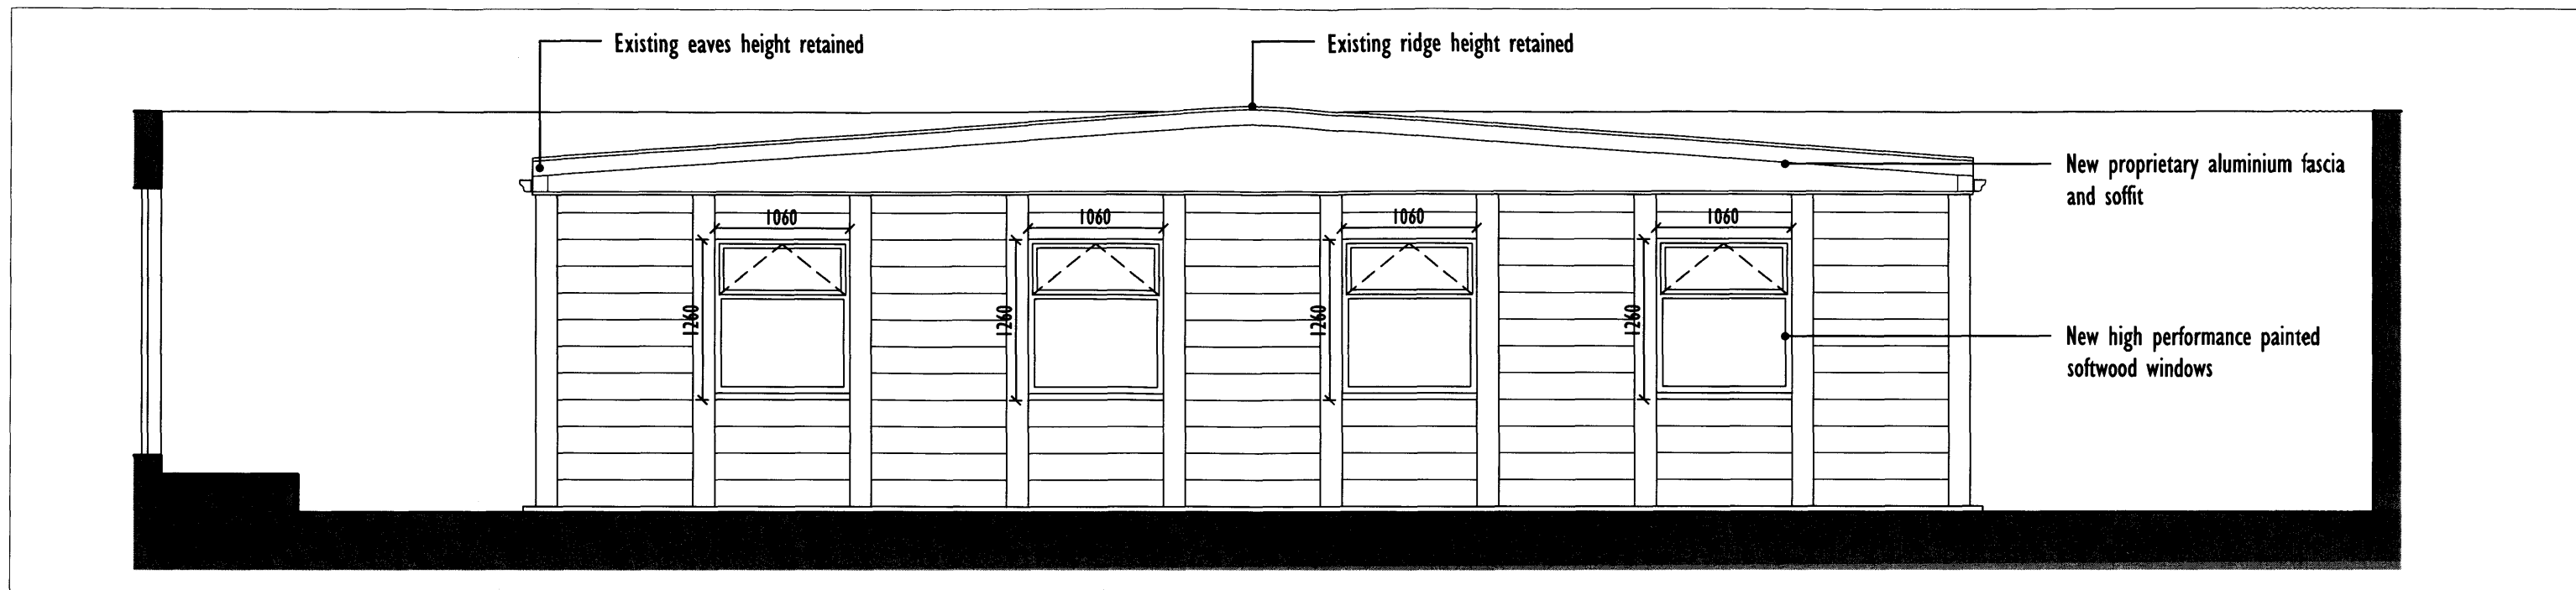

PROPOSED SOUTH ELEVATION

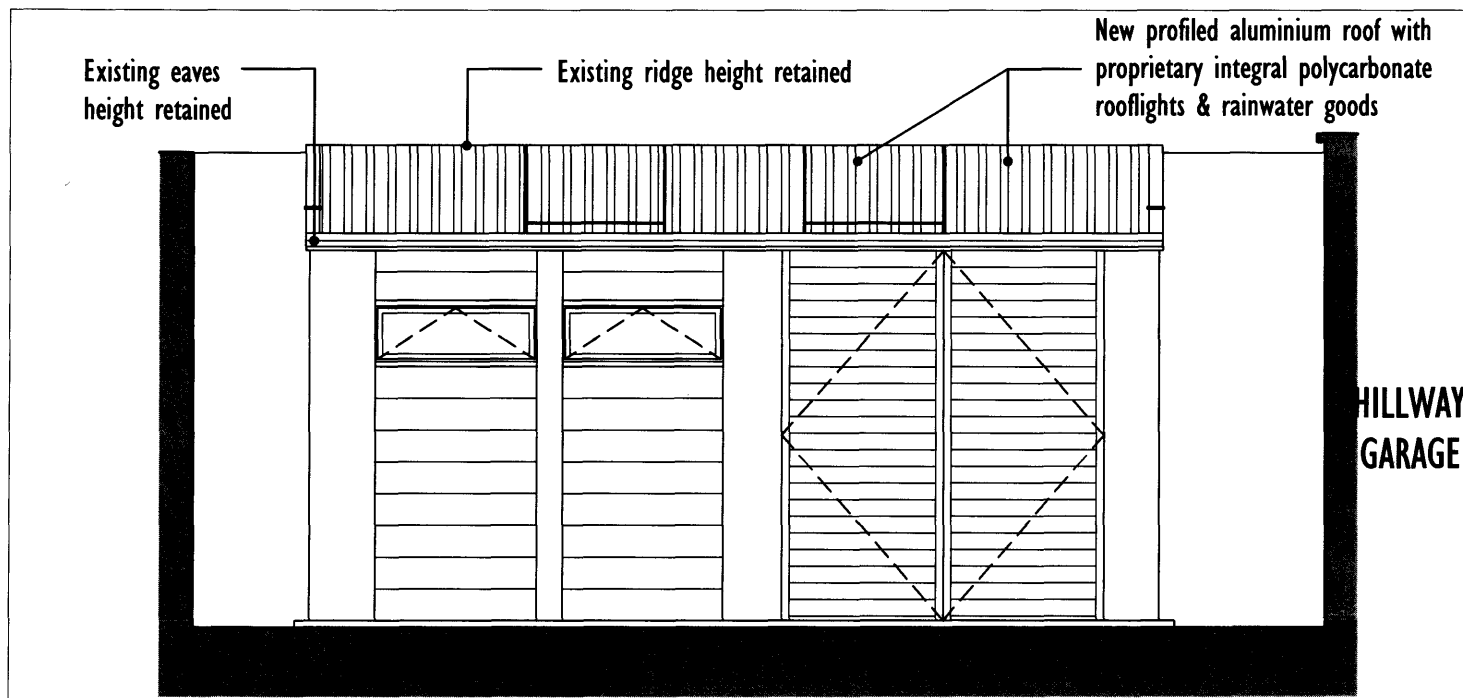

PROPOSED WEST ELEVATION

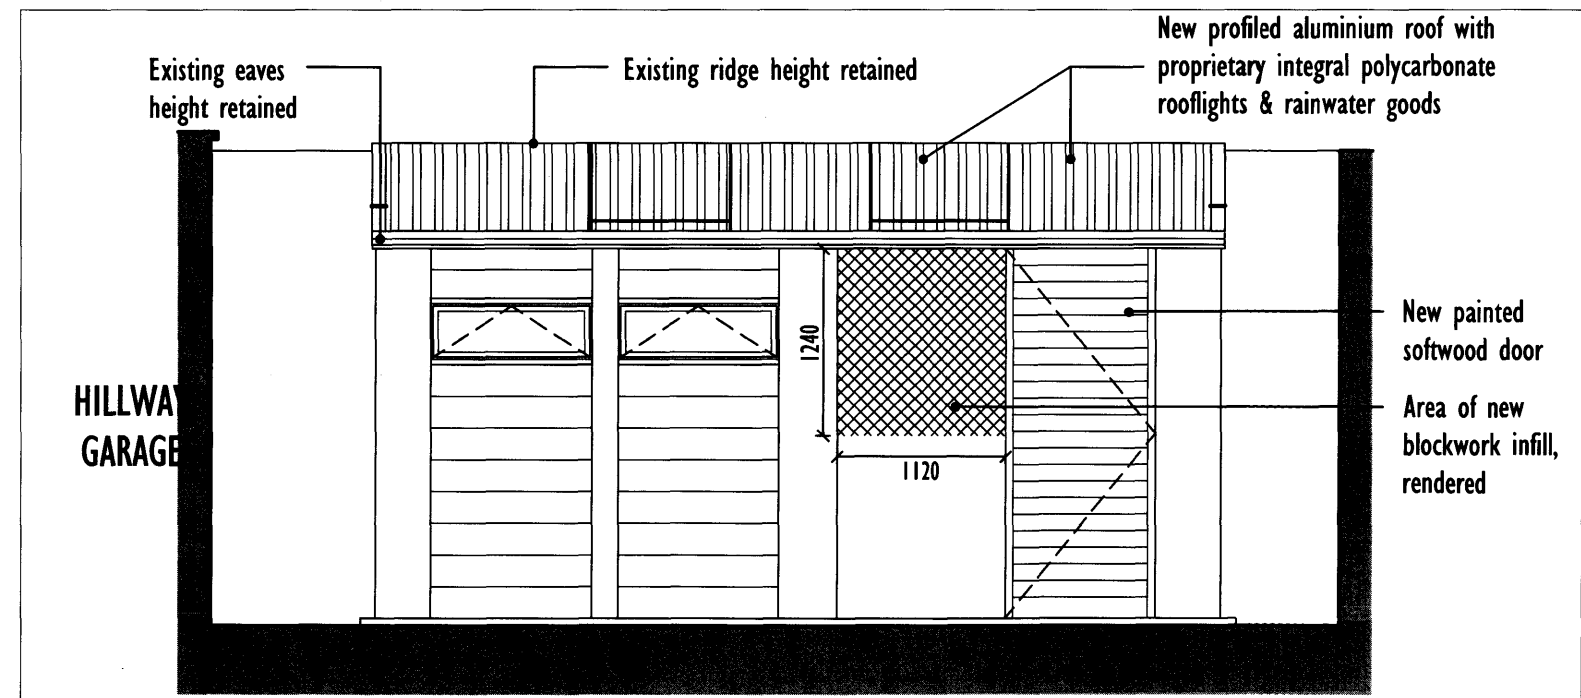

PROPOSED EAST ELEVATION

W O L F F
A R C H I T E C T S

16 lambton place
notting hill
london w11 2sh
tel 0207 2293125
fax 0207 2293257
info@wolffarchitects.co.uk

This drawing is protected under Copyright and at no time should any portion of this drawing be reproduced or copied without the permission of the Architect. (Design Copyright Act 1988)

This drawings must not be used for purposes other than that for which it is provided. It is supplied without liability for any errors or omissions.

Drawings only to be scaled for planning application purposes, all dimensions to be checked on site.
All drawings subject to Statutory Authority Approval.

NO: 0
REV: First Issue

DATE: 25.03.10

STATUS: **PLANNING**

PROJECT: Hillway Garage, Hillway
London N6 6QB

DATE: 24.03.10
SCALE: 1:50 @ A3

DWG NO: 0812-PL2-320
DRAWING TITLE: Proposed Elevations -
South, West & East

REV NO: 0