



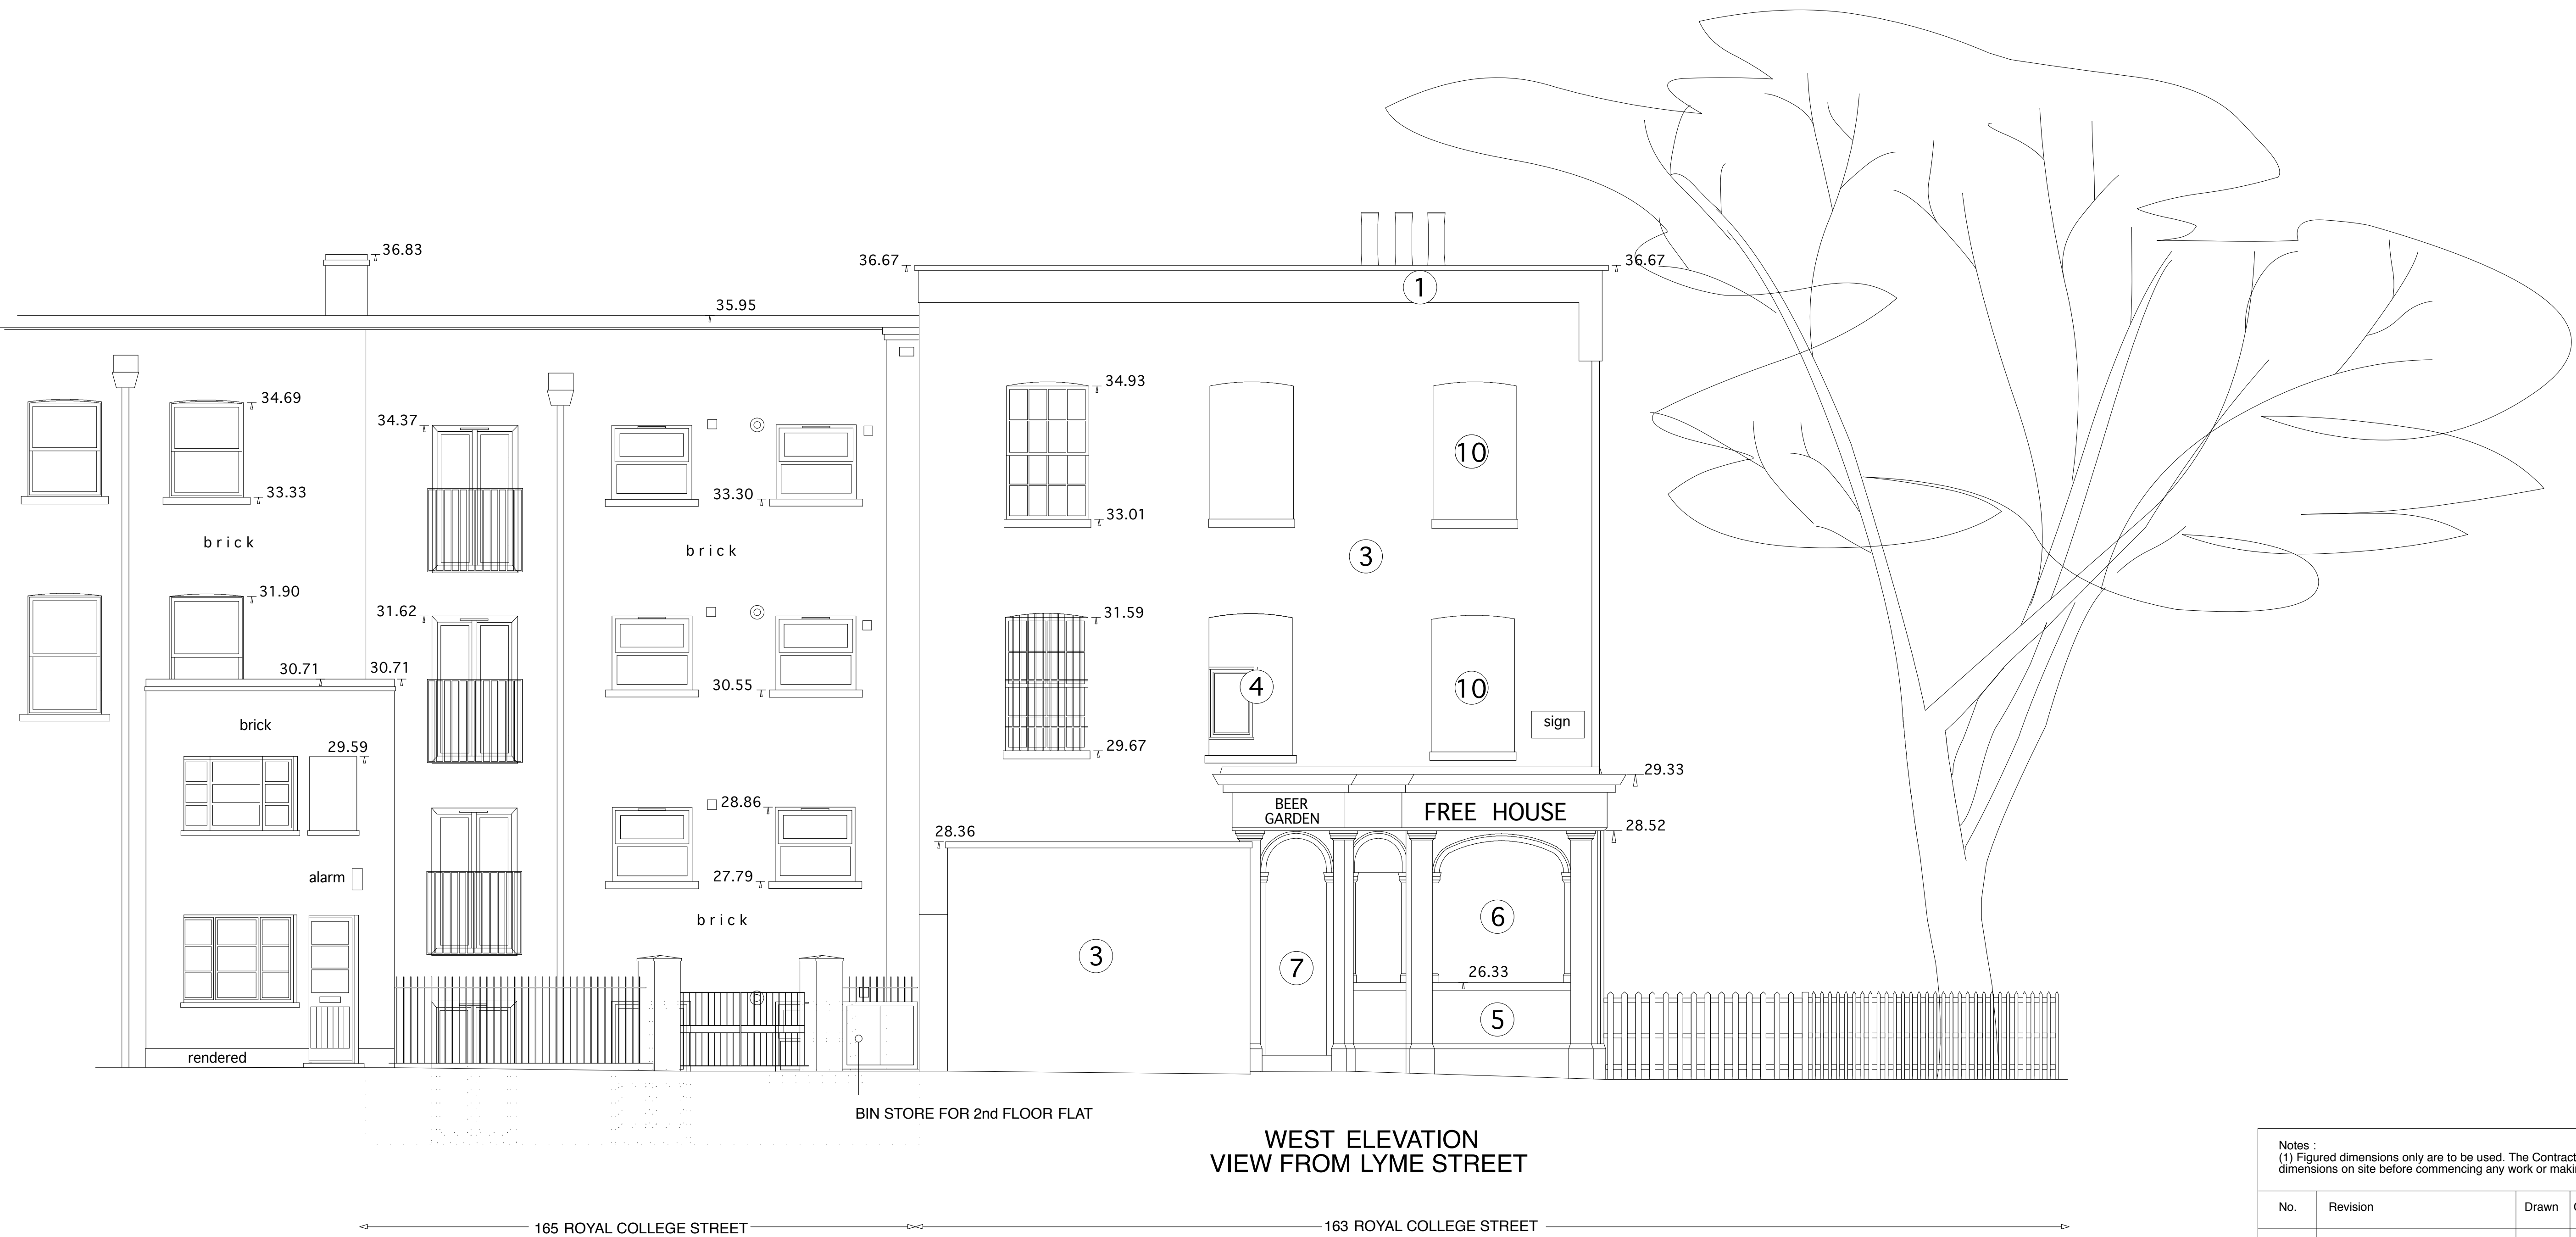

- 1 RENDER TO MASONARY WALL
- 3 BRICK
- 4 TIMBER SASH WINDOW
- 5 GREEN GLAZED TILES
- 6 TIMBER SASH WINDOW
- 7 TIMBER + GLAZED DOOR
- 10 RENDERED INSET PANEL

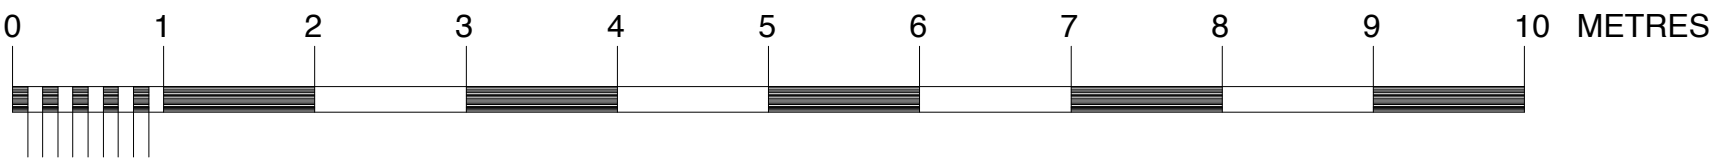

Notes : (1) Figured dimensions only are to be used. The Contractor must verify all dimensions on site before commencing any work or making shop drawings.				
No.	Revision	Drawn	Checked	Date
...	DRAFT	...	...	...
Drawing status Planning Conditions				

Foster
Wilson
Architects

1 Purley Place, London, N1 1DA
Tel: 020 7226 8235
Fax: 020 7226 8232
Email: info@fosterwilsonarchitects.com
Web: www.fosterwilsonarchitects.com

Project Garden Structure - Prince Albert Public House - Royal College St, NW1	
Drawing title EXISTING WEST ELEVATION - VIEW FROM LYME STREET	
Scale 1 : 50 @ A1	Date Feb 2010
Job no. 418	Drawing no. 01 /02
Revision .	