


- 1 RENDER TO MASONARY WALL
- 3 BRICK
- 4 TIMBER SASH WINDOW
- 5 GREEN GLAZED TILES
- 6 TIMBER SASH WINDOW
- 7 TIMBER + GLAZED DOOR
- 10 RENDERED INSET PANEL

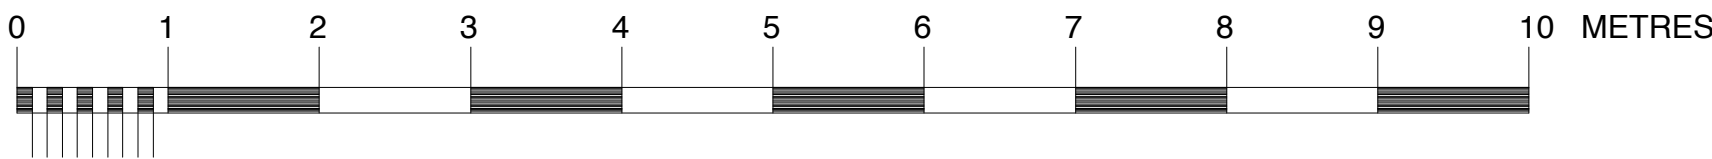

Notes : (1) Figured dimensions only are to be used. The Contractor must verify all dimensions on site before commencing any work or making shop drawings.				
No.	Revision	Drawn	Checked	Date
	PLANNING SUBMISSION	DG	EW	11.02.2010
Drawing status Planning				

Foster
Wilson
Architects

1 Purley Place, London, N1 10A
Tel: 020 7236 4315
Fax: 020 7236 4322
Email: mail@fosterwilsonarchitects.com
Web: www.fosterwilsonarchitects.com

Project Garden Structure - Prince Albert Public House - Royal College St, NW1 Drawing title EXISTING SOUTH ELEVATION - VIEW FROM GEORGIANA STREET		
Scale 1 : 50 @ A1	Date Feb 2010	
Job no. 418	Drawing no. 01 /03	Revision .