



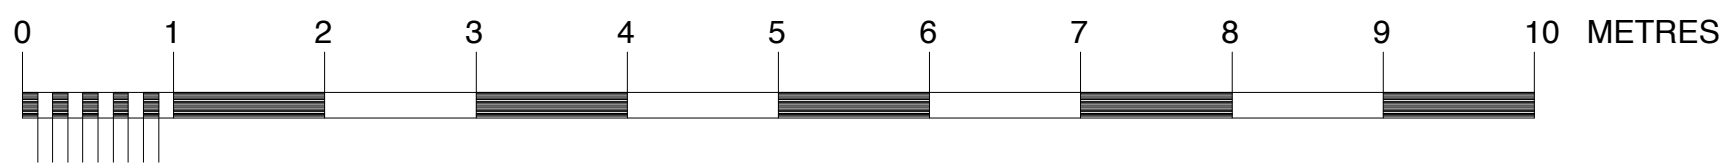

EAST ELEVATION  
VIEW FROM ROYAL COLLEGE STREET

163 ROYAL COLLEGE STREET 165 ROYAL COLLEGE STREET

- 1 RENDER TO MASONARY WALL
- 3 BRICK
- 4 TIMBER SASH WINDOW
- 5 GREEN GLAZED TILES
- 6 TIMBER SASH WINDOW
- 7 TIMBER + GLAZED DOOR
- 10 RENDERED INSET PANEL

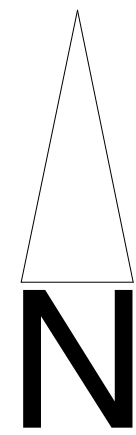

Notes : (1) Figured dimensions only are to be used. The Contractor must verify all dimensions on site before commencing any work or making shop drawings.				
No.	Revision	Drawn	Checked	Date
	PLANNING SUBMISSION	DG	EW	11.02.2010
Drawing status <b>Planning</b>				

Foster  
Wilson  
Architects

1 Purley Place, London, N1 10A  
Tel: 020 7226 8315  
Fax: 020 7226 8025  
Email: mail@fosterwilsonarchitects.com  
Web: www.fosterwilsonarchitects.com

Project <b>Garden Structure - Prince Albert Public House - Royal College St, NW1</b>		
Drawing title <b>EXISTING EAST ELEVATION - VIEW FROM ROYAL COLLEGE STREET ELEVATION</b>		
Scale <b>1 : 50 @A1</b>	Date <b>Feb 2010</b>	
Job no. <b>418</b>	Drawing no. <b>01 /04</b>	Revision <b>.</b>