


- 1 RENDER TO MASONARY WALL
- 3 BRICK
- 4 TIMBER SASH WINDOW
- 5 GREEN GLAZED TILES
- 6 TIMBER SASH WINDOW
- 7 TIMBER + GLAZED DOOR
- 10 RENDERED INSET PANEL

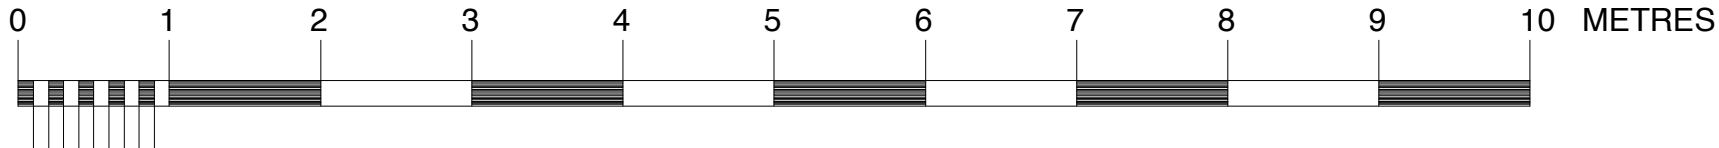

Notes : (1) Figured dimensions only are to be used. The Contractor must verify all dimensions on site before commencing any work or making shop drawings.				
No.	Revision	Drawn	Checked	Date
	PLANNING SUBMISSION	DG	EW	11.02.2010
Drawing status Planning				

Foster
Wilson
Architects

1 Purley Place, London, N1 1QA
Tel: 020 7255 8000
Fax: 020 7255 8005
Email: mail@fosterwilsonarchitects.com
Web: www.fosterwilsonarchitects.com

Project Garden Structure - Prince Albert Public House - Royal College St, NW1	
Drawing title PROPOSED WEST ELEVATION - VIEW FROM LYME STREET	
Scale 1 : 50 @ A1	Date Feb 2010
Job no. 418	Drawing no. 02 /02
Revision .	