


- 1 RENDER TO MASONARY WALL
- 3 BRICK
- 4 TIMBER SASH WINDOW
- 5 GREEN GLAZED TILES
- 6 TIMBER SASH WINDOW
- 7 TIMBER + GLAZED DOOR
- 10 RENDERED INSET PANEL

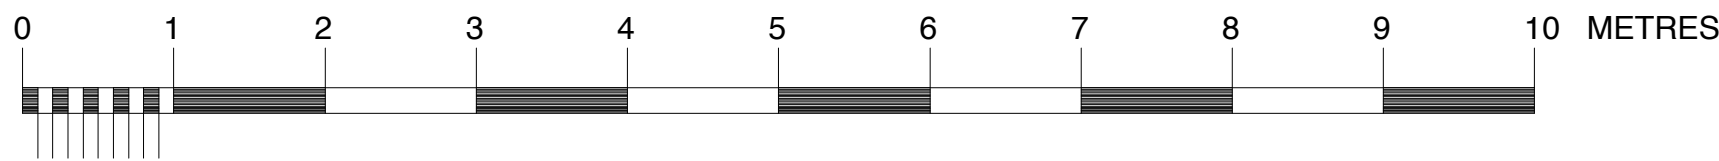

| <div>Notes :</div> <div>(1) Figured dimensions only are to be used. The Contractor must verify all dimensions on site before commencing any work or making shop drawings.</div> | | | | |
|---|---------------------|-------|---------|------------|
| No. | Revision | Drawn | Checked | Date |
| | PLANNING SUBMISSION | DG | EW | 11.02.2010 |
| <div>Drawing status</div> <div>Planning</div> | | | | |

Foster
Wilson
Architects

1 Purley Place, London, N1 1DA
Phone: 020 7766 8315
Fax: 020 7766 8035
Email: mail@fosterwilsonarchitects.com
Web: www.fosterwilsonarchitects.com

| | |
|--|-----------------------|
| Project Garden Structure - Prince Albert Public House - Royal College St, NW1 | |
| Drawing title PROPOSED SOUTH ELEVATION - VIEW FROM GEORGIANA STREET | |
| Scale 1 : 50 @ A1 | Date Feb 2010 |
| Job no. 418 | Drawing no. 02 /03 |
| Revision . | |