


EAST ELEVATION
VIEW FROM ROYAL COLLEGE STREET

163 ROYAL COLLEGE STREET 165 ROYAL COLLEGE STREET

- 1 RENDER TO MASONARY WALL
- 3 BRICK
- 4 TIMBER SASH WINDOW
- 5 GREEN GLAZED TILES
- 6 TIMBER SASH WINDOW
- 7 TIMBER + GLAZED DOOR
- 10 RENDERED INSET PANEL

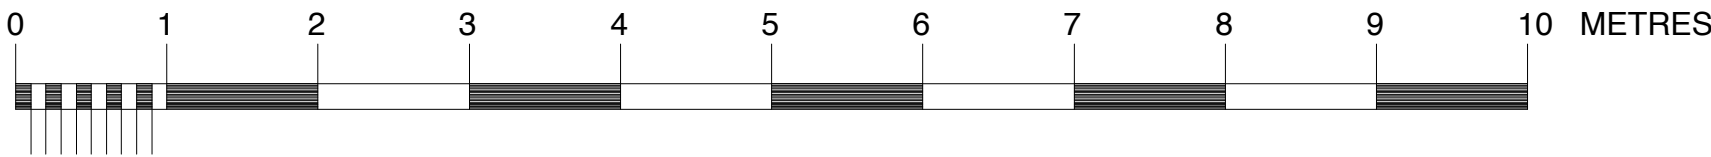

Notes : (1) Figured dimensions only are to be used. The Contractor must verify all dimensions on site before commencing any work or making shop drawings.				
No.	Revision	Drawn	Checked	Date
	PLANNING SUBMISSION	DG	EW	11.02.2010
Drawing status Planning				

Foster
Wilson
Architects

1 Purley Place, London, N1 10A
Telephone 020 7554315
Fax 020 7554315
Email info@fosterwilsonarchitects.com
Web www.fosterwilsonarchitects.com

Project Garden Structure - Prince Albert Public House - Royal College St, NW1	
Drawing title PROPOSED EAST ELEVATION - VIEW FROM ROYAL COLLEGE STREET ELEVATION	
Scale 1 : 50 @A1	Date Feb 2010
Job no. 418	Drawing no. 02 /04
Revision .	