


1 GROUND FLOOR EXISTING
Scale: 1:40




2 GARDEN ELEVATION
Scale: 1:40

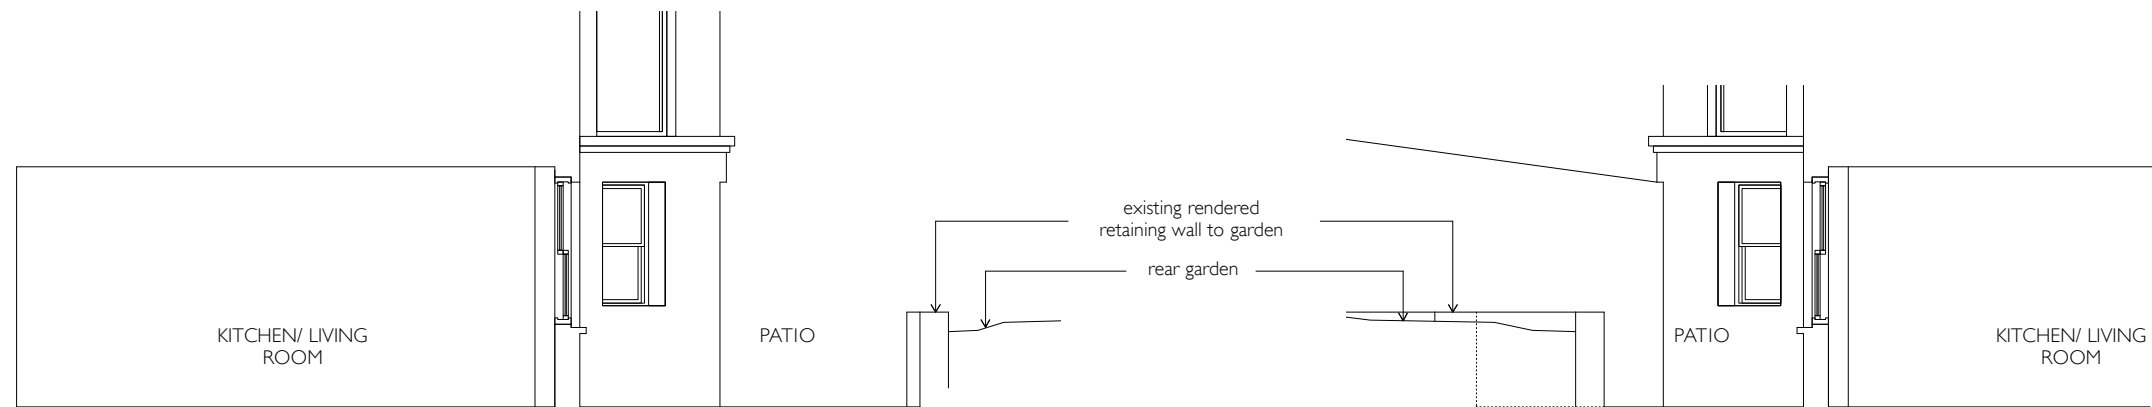


3 SECTION AA
Scale: 1:40

4 SECTION BB
Scale: 1:40

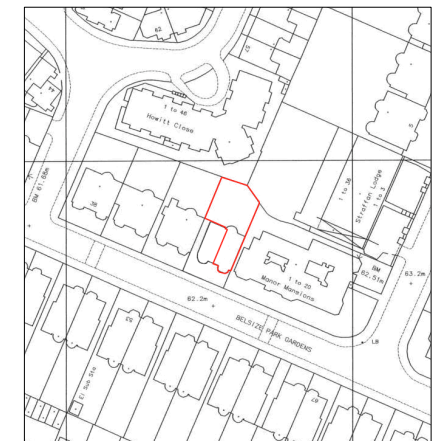

5 SITE PLAN
Scale: 1:1250

0 1 2 3 4 5 10 Metres

 

Do not scale off this drawing except for planning purposes. Any discrepancies or queries should be brought to the attention of the authors. Sam Tisdall retains copyright of these drawings and the work depicted on them. No unauthorised reproduction of work.

This drawing is for the purposes declared in the Status Box only. Whilst all reasonable efforts are used to ensure drawings are accurate, we accept no responsibility or liability for any reliance on these drawings for purposes other than those stated.

STATUS:
PRELIMINARY

SAM TISDALL
CHARTERED ARCHITECT
sam@sam-tisdall.co.uk
58 Broadwick Street, London, W1F 7AL

PROJECT: 44A Belsize Park Gardens
TITLE: Existing Plans
DRAWING: BPG/ 01 REV: -/-
SCALE: 1:40 @A1, 1:80@ A3
DATE: March 2010

BPG/ 01