




Existing Front Elevation
scale 1:100

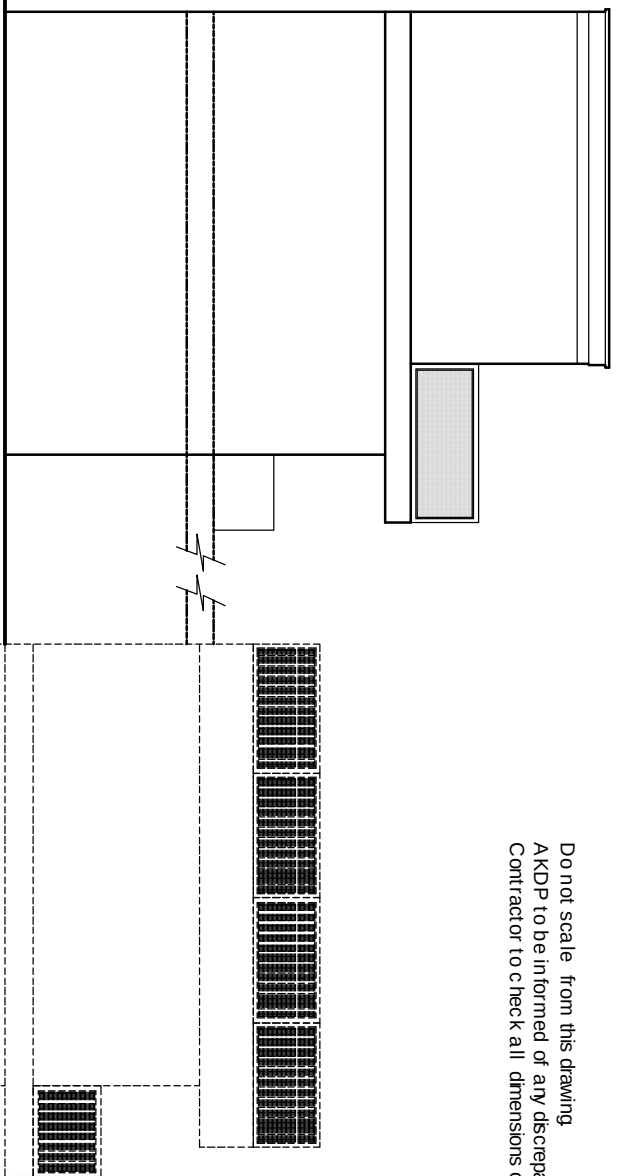


Existing Side Elevation
scale 1:100

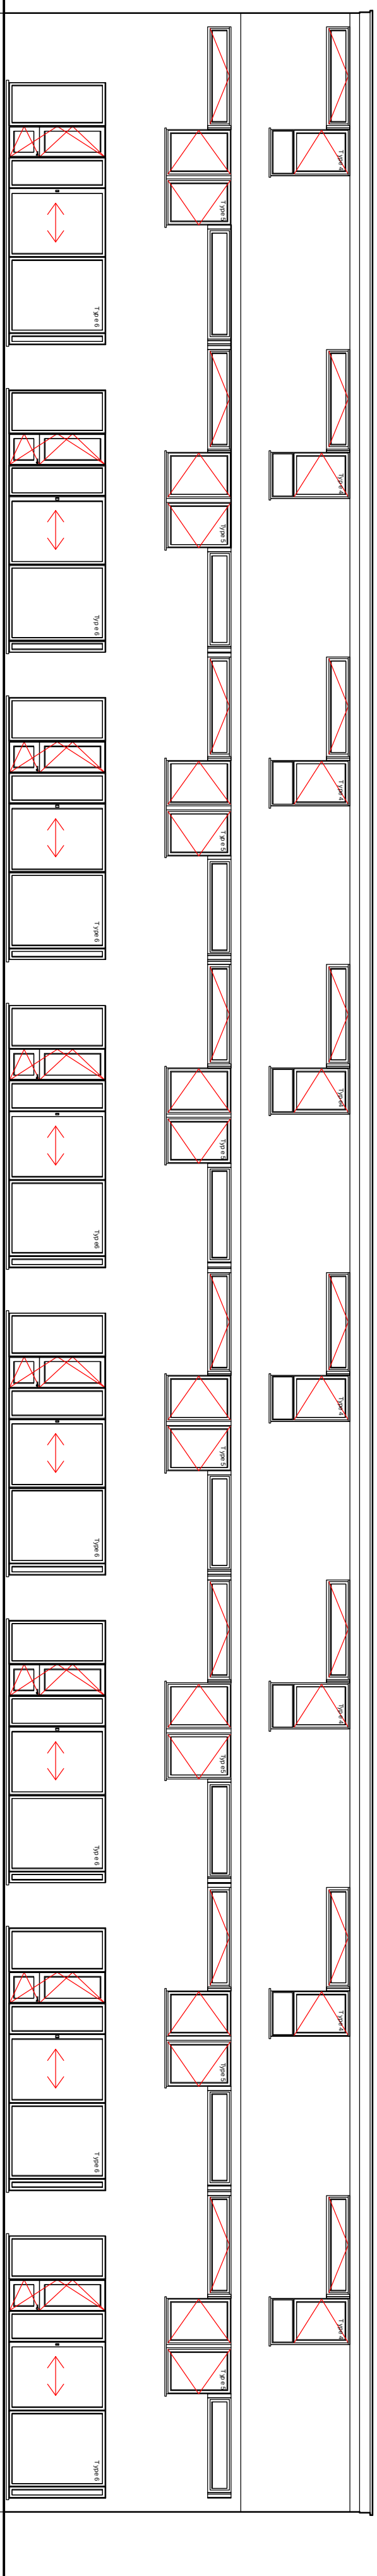


Existing Rear Elevation
scale 1:100

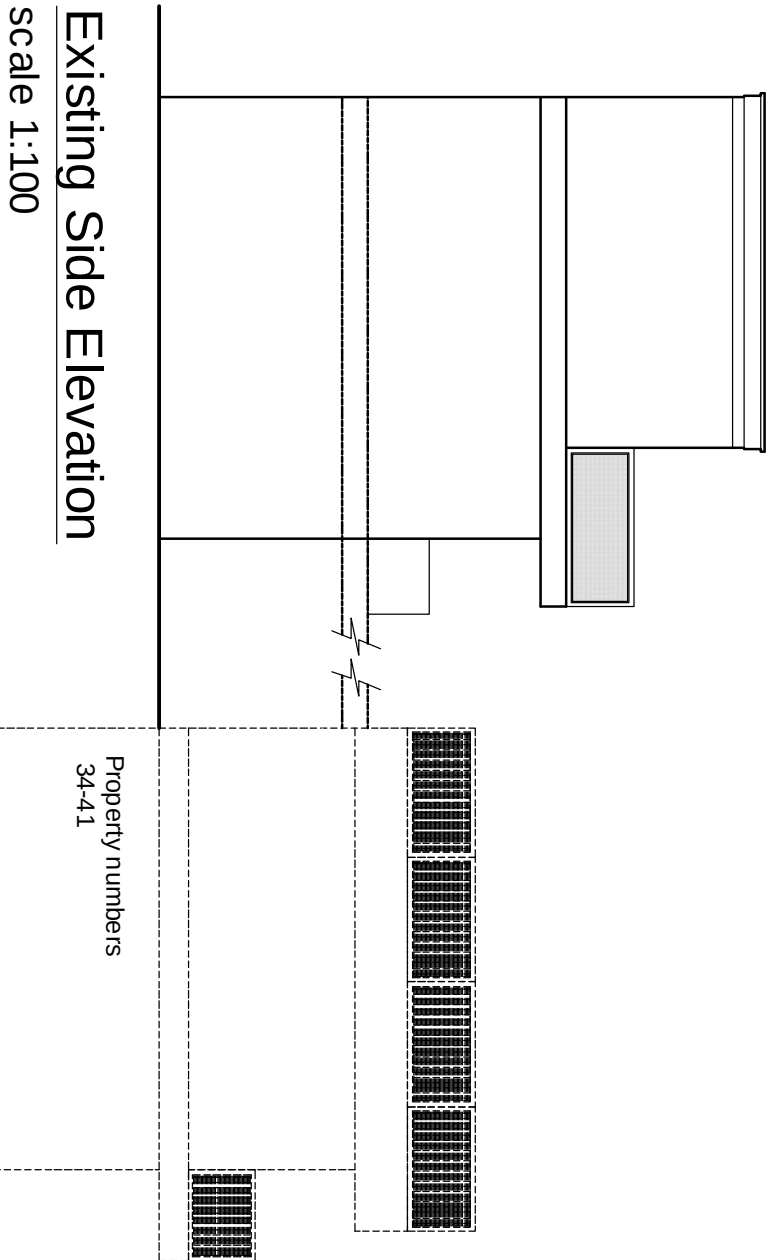


Existing Side Elevation
scale 1:100

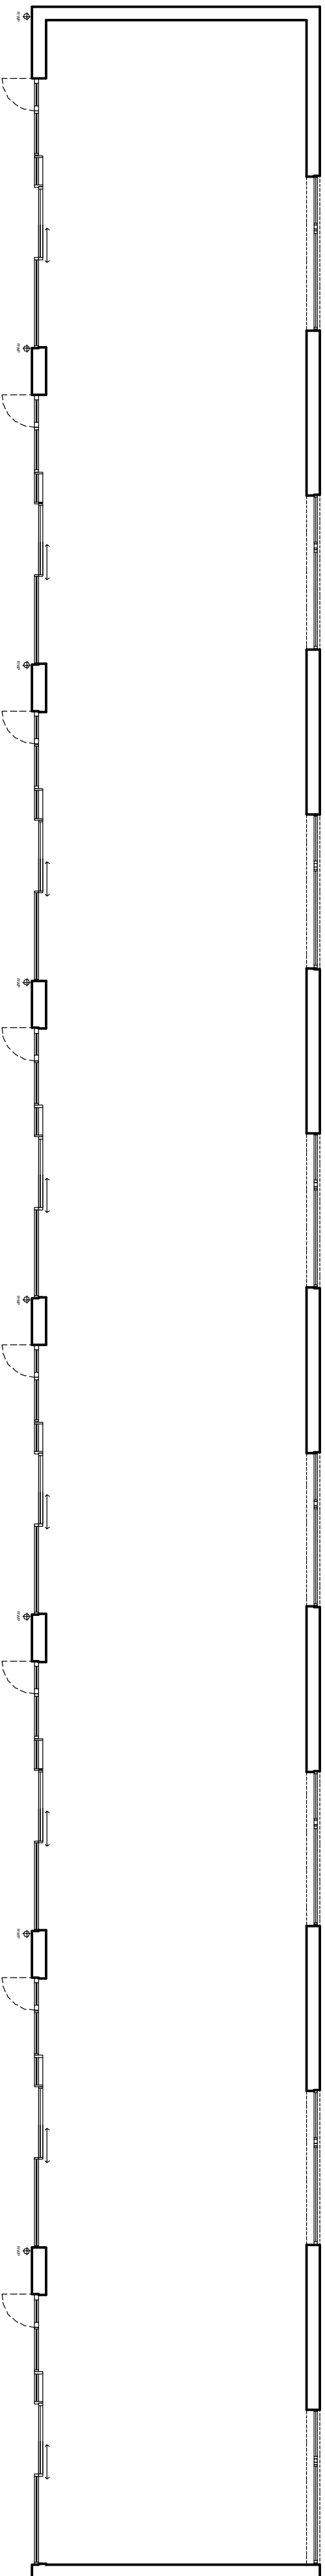


Existing Second Floor Plan
scale 1:100

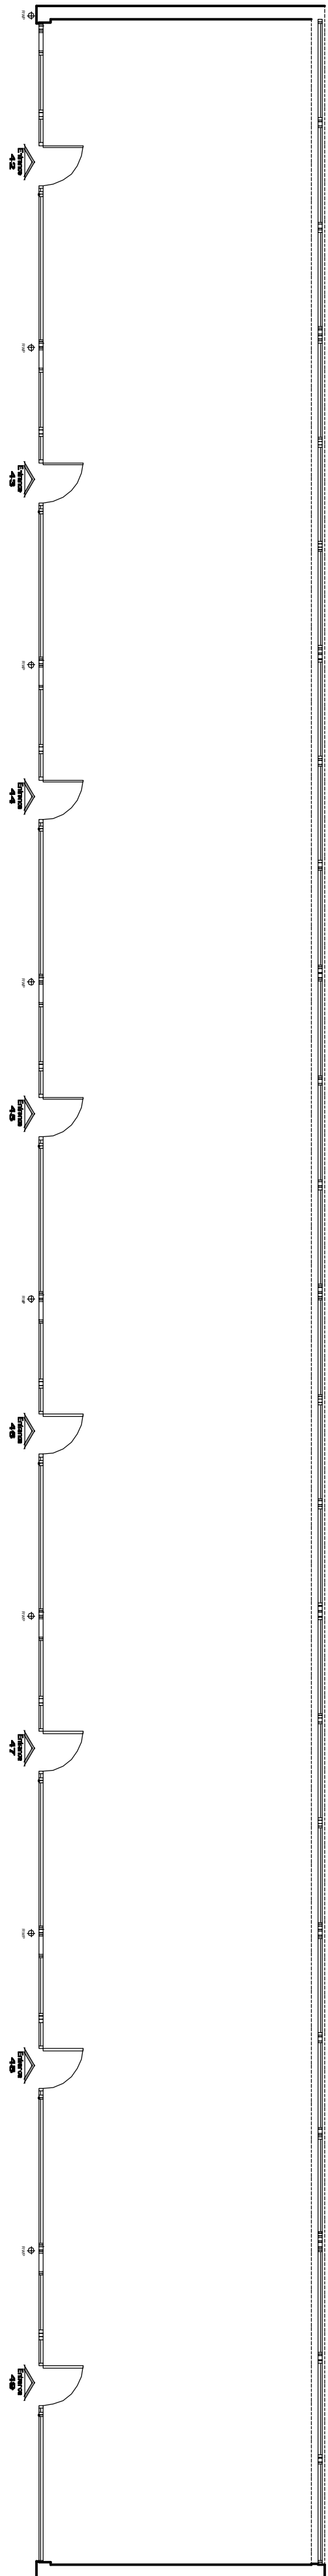

Existing First Floor Plan
scale 1:100

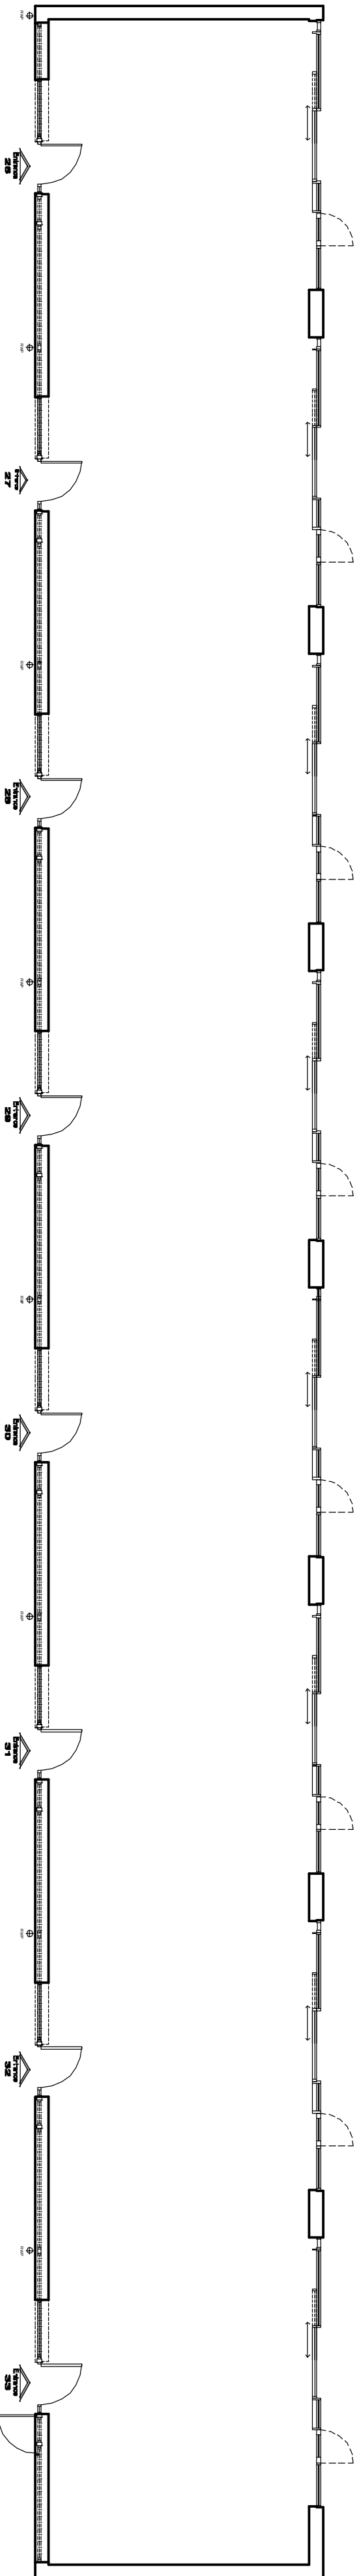

Existing Ground Floor Plan
scale 1:100

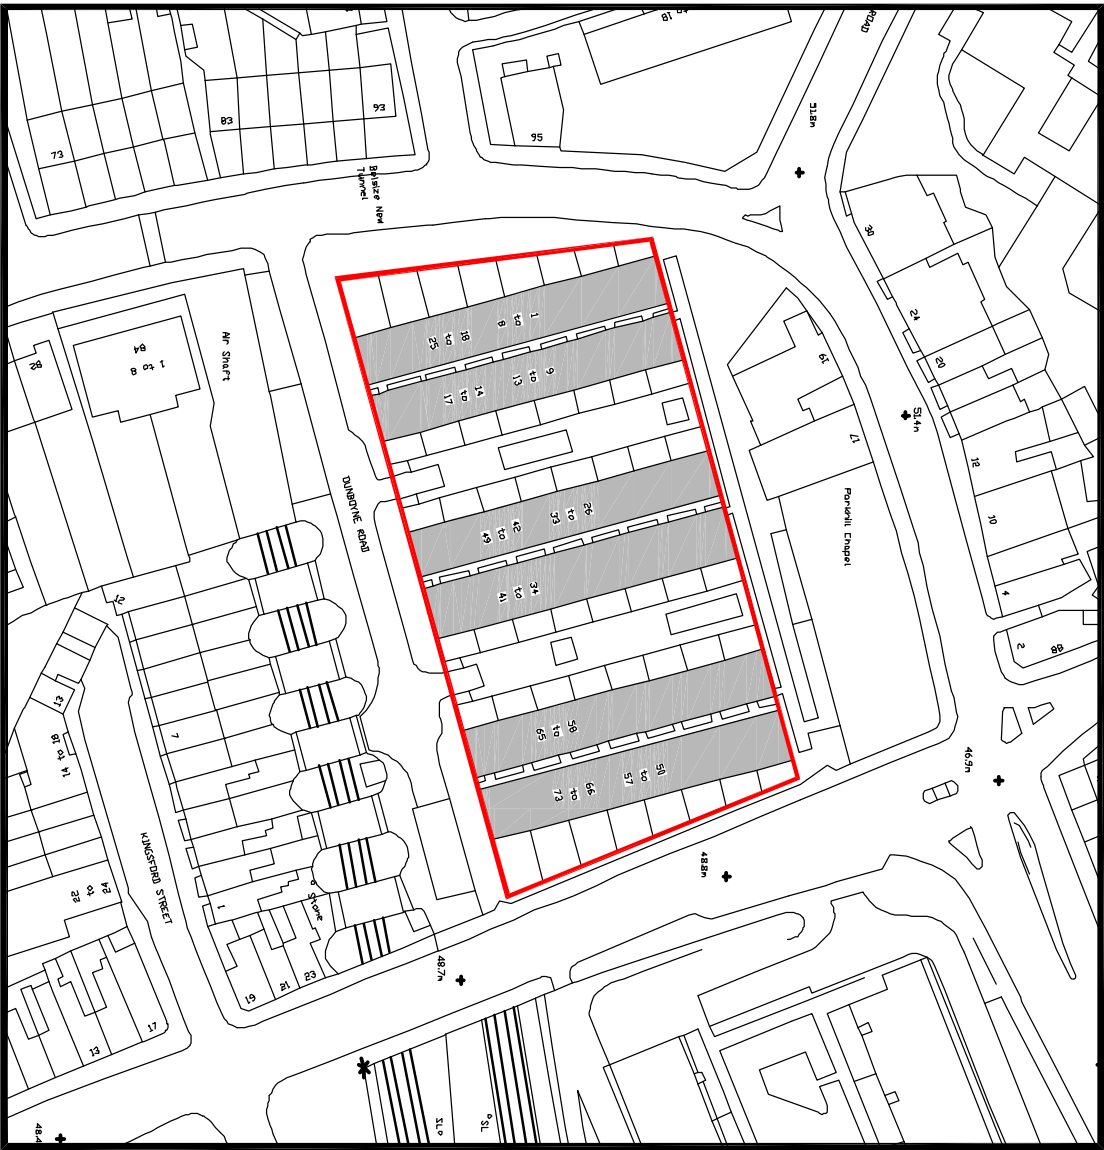

Site Plan
scale 1:1250

PLANNING

P2 06/03/20 WINDOW TYPES ADDED		TAJC	SML
P1 25/01/10 PLANNING ISSUE		AJC	SML
REV	DATE	DESCRIPTION	BY / APP
CLIENT Apollo London Limited			
Contract House, Waltham Abbey, Essex EN9 1DX. Tel: 01882 550333 Fax: 01882 550999			
PROJECT P ROPOSED REFURBISHMENT OF DUNBOYNE ROAD , CAMDEN, LONDON NW3 2YY			

DRAWING TITLE EXISTING PLANS AND ELEVATIONS 26-33 and 42-49 PART 1 OF 2			
DATE	JAN 2010	DWG No.	REV
SCALE	1:100 (A1)	2858.100	P2
DRAWN BY	MKT	DATED	07.01.10
CHECKED BY	TAJC	DATED	07.01.10
APPROVAL BY	SML	DATED	07.01.10