



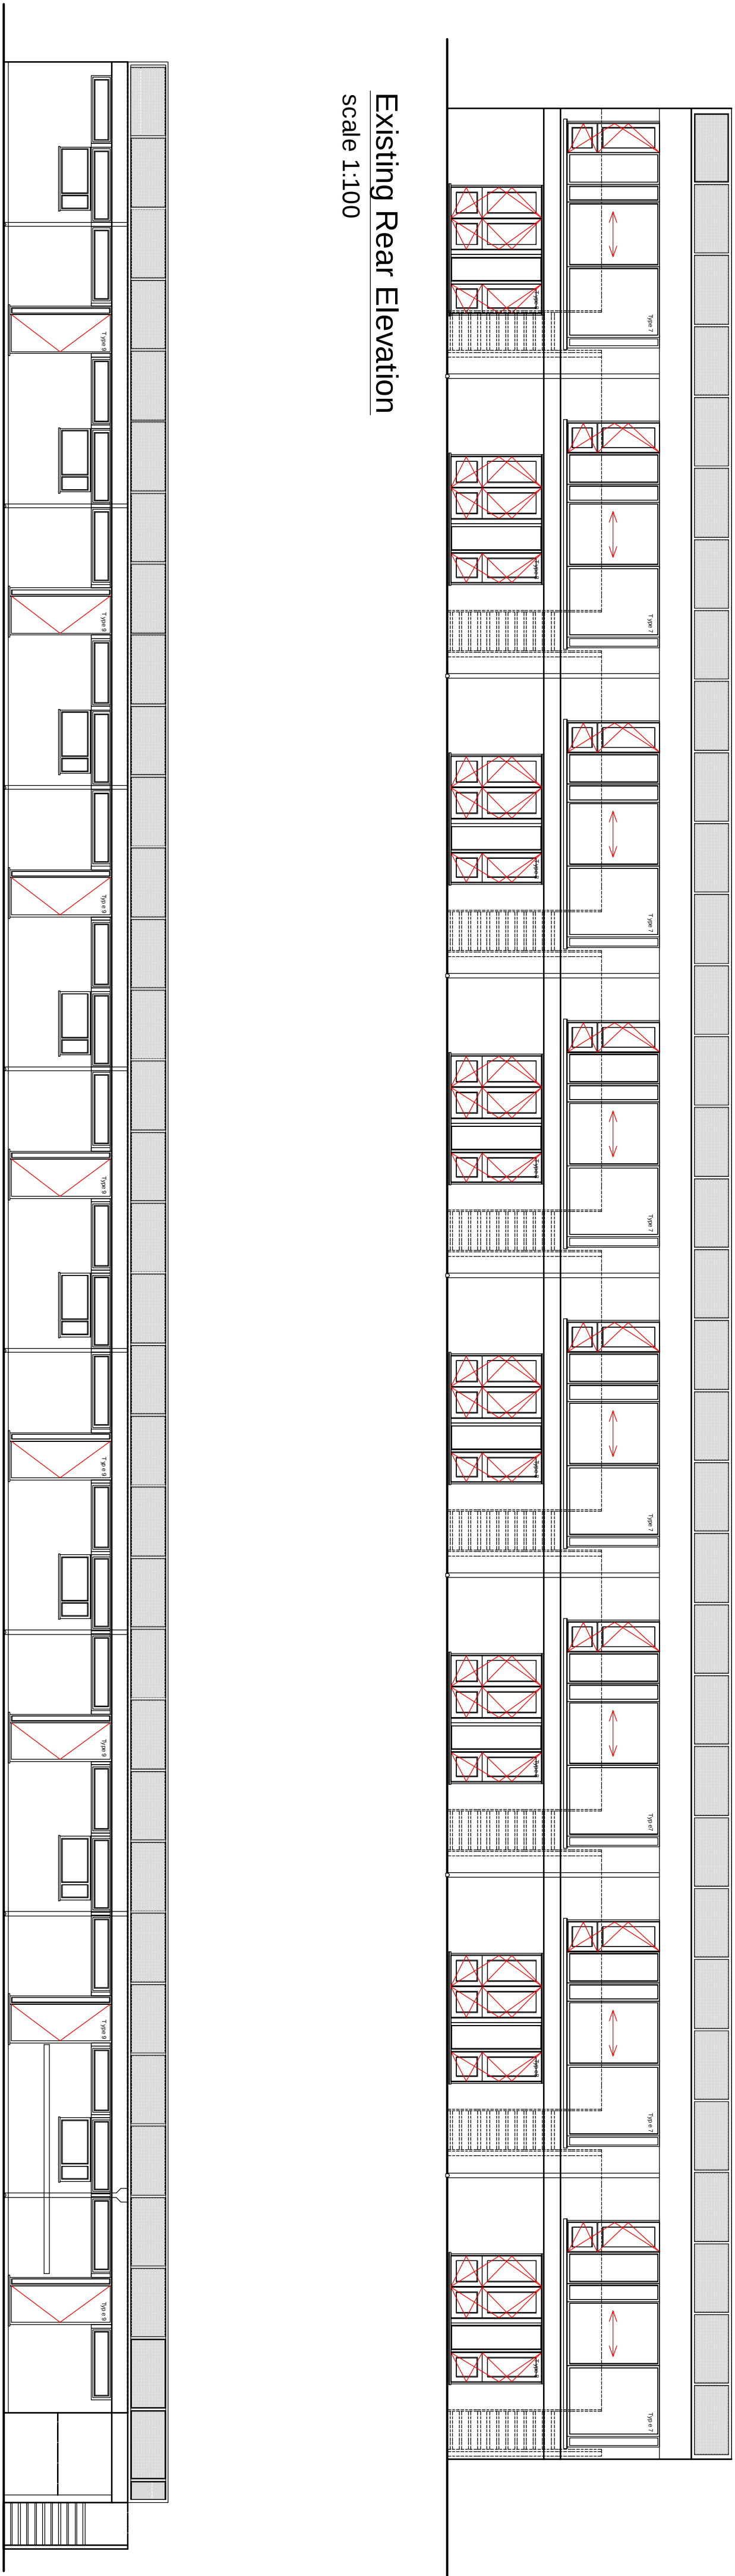


Existing Rear Elevation
scale 1:100

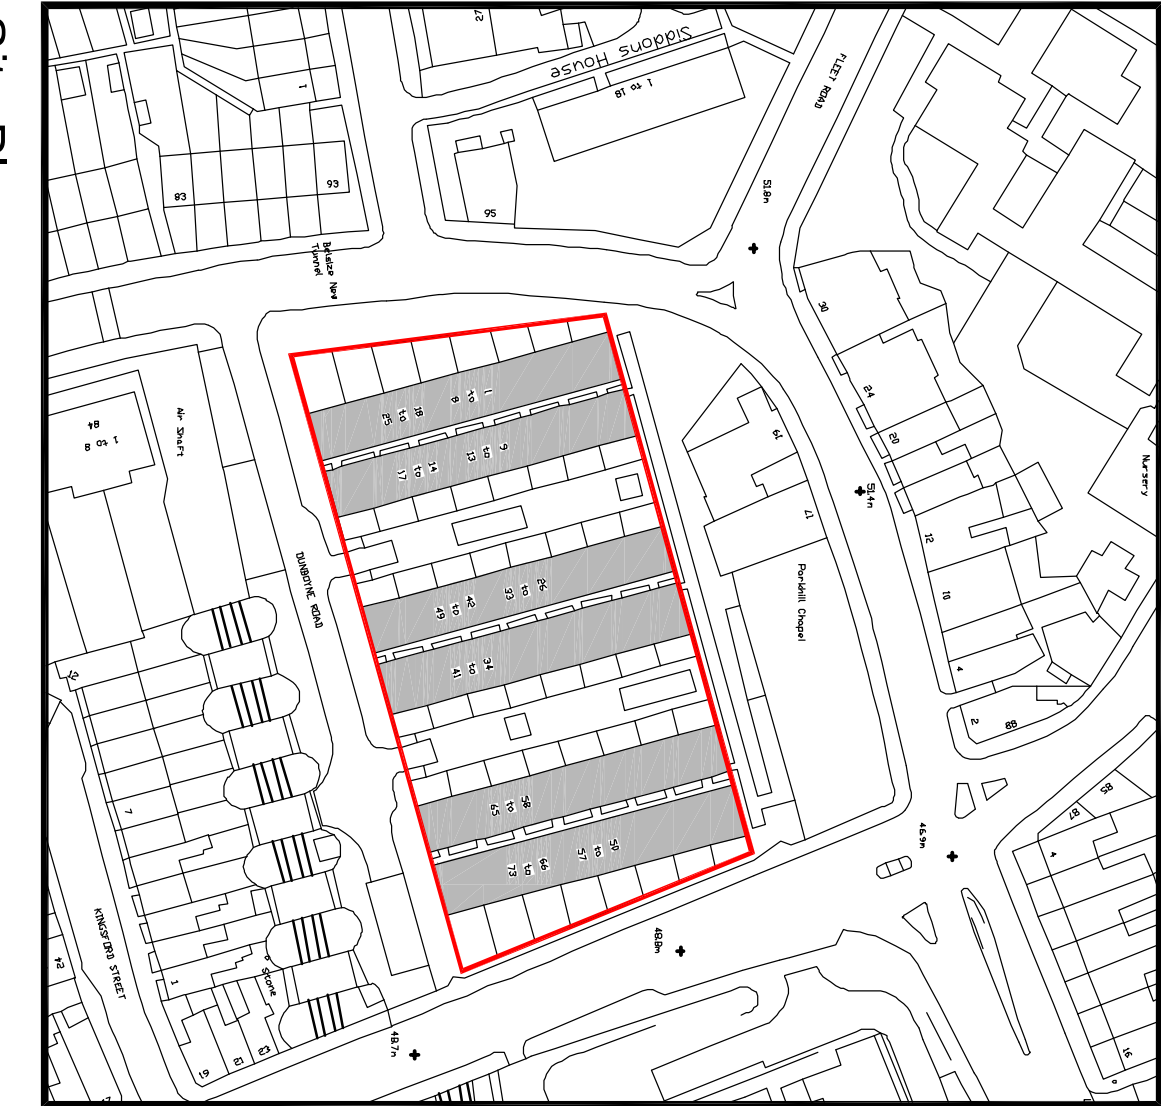


Site Plan
scale 1:1250


Existing Front Elevation
scale 1:100

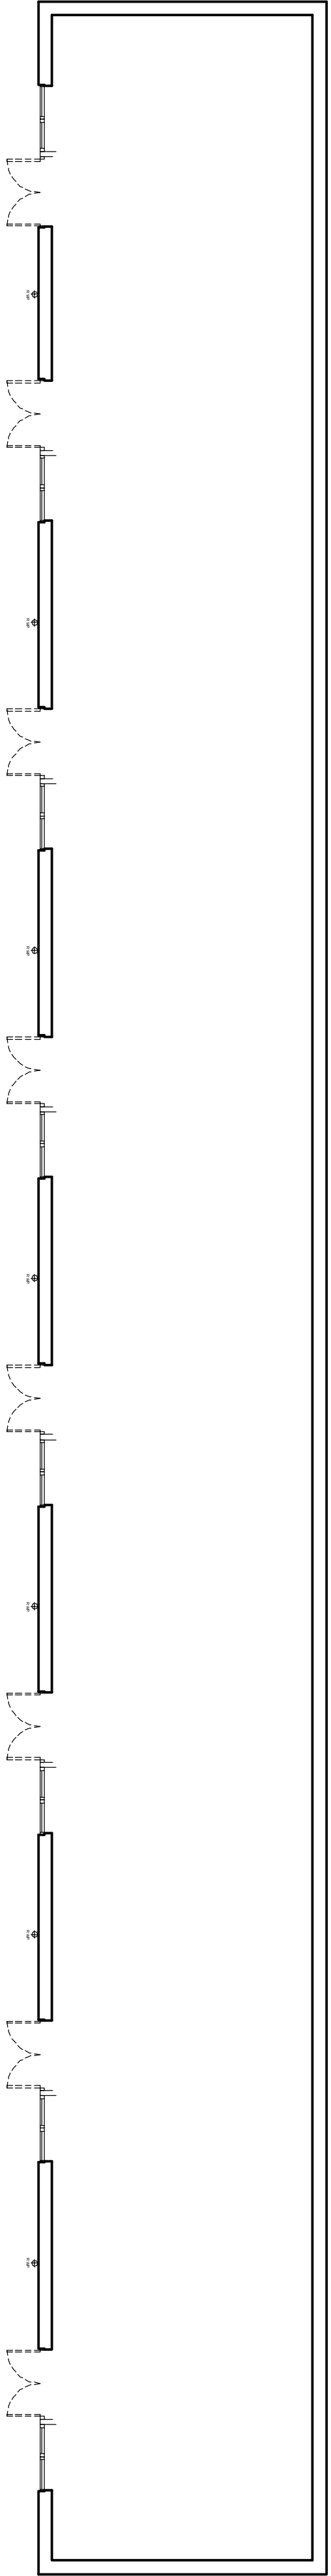


Existing First Floor Plan
scale 1:100

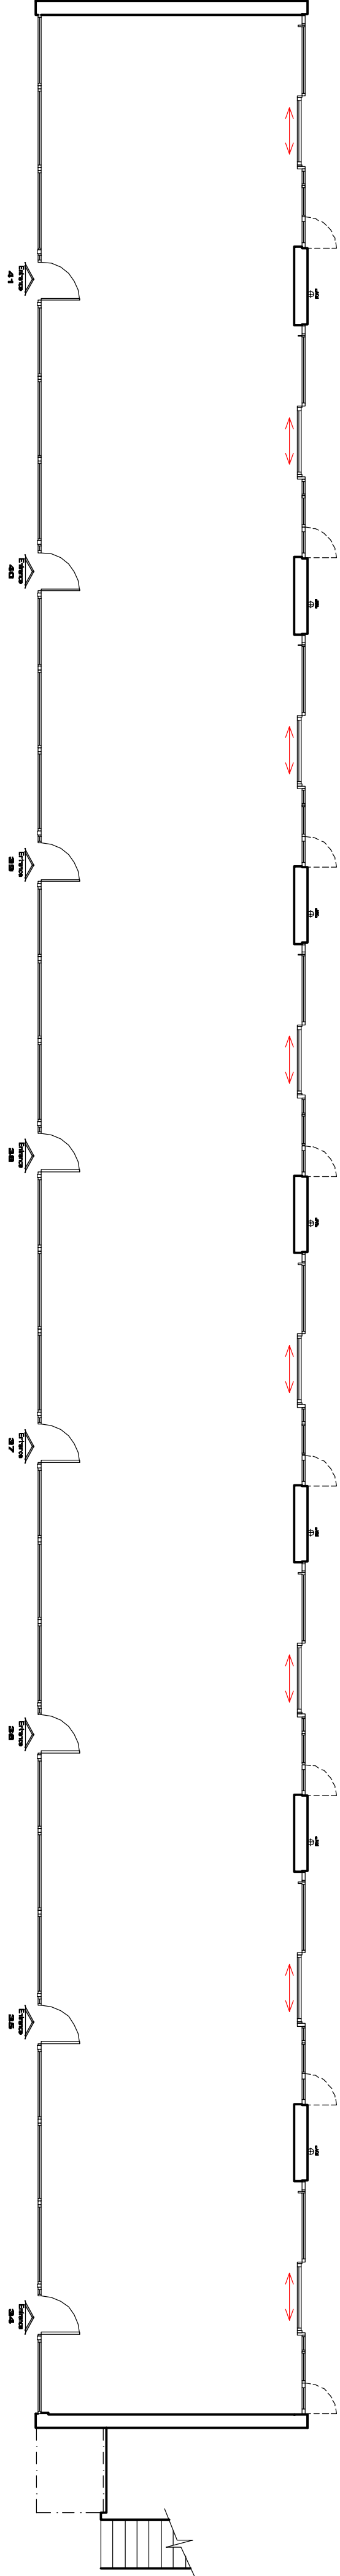

Existing Ground Floor Plan
scale 1:100

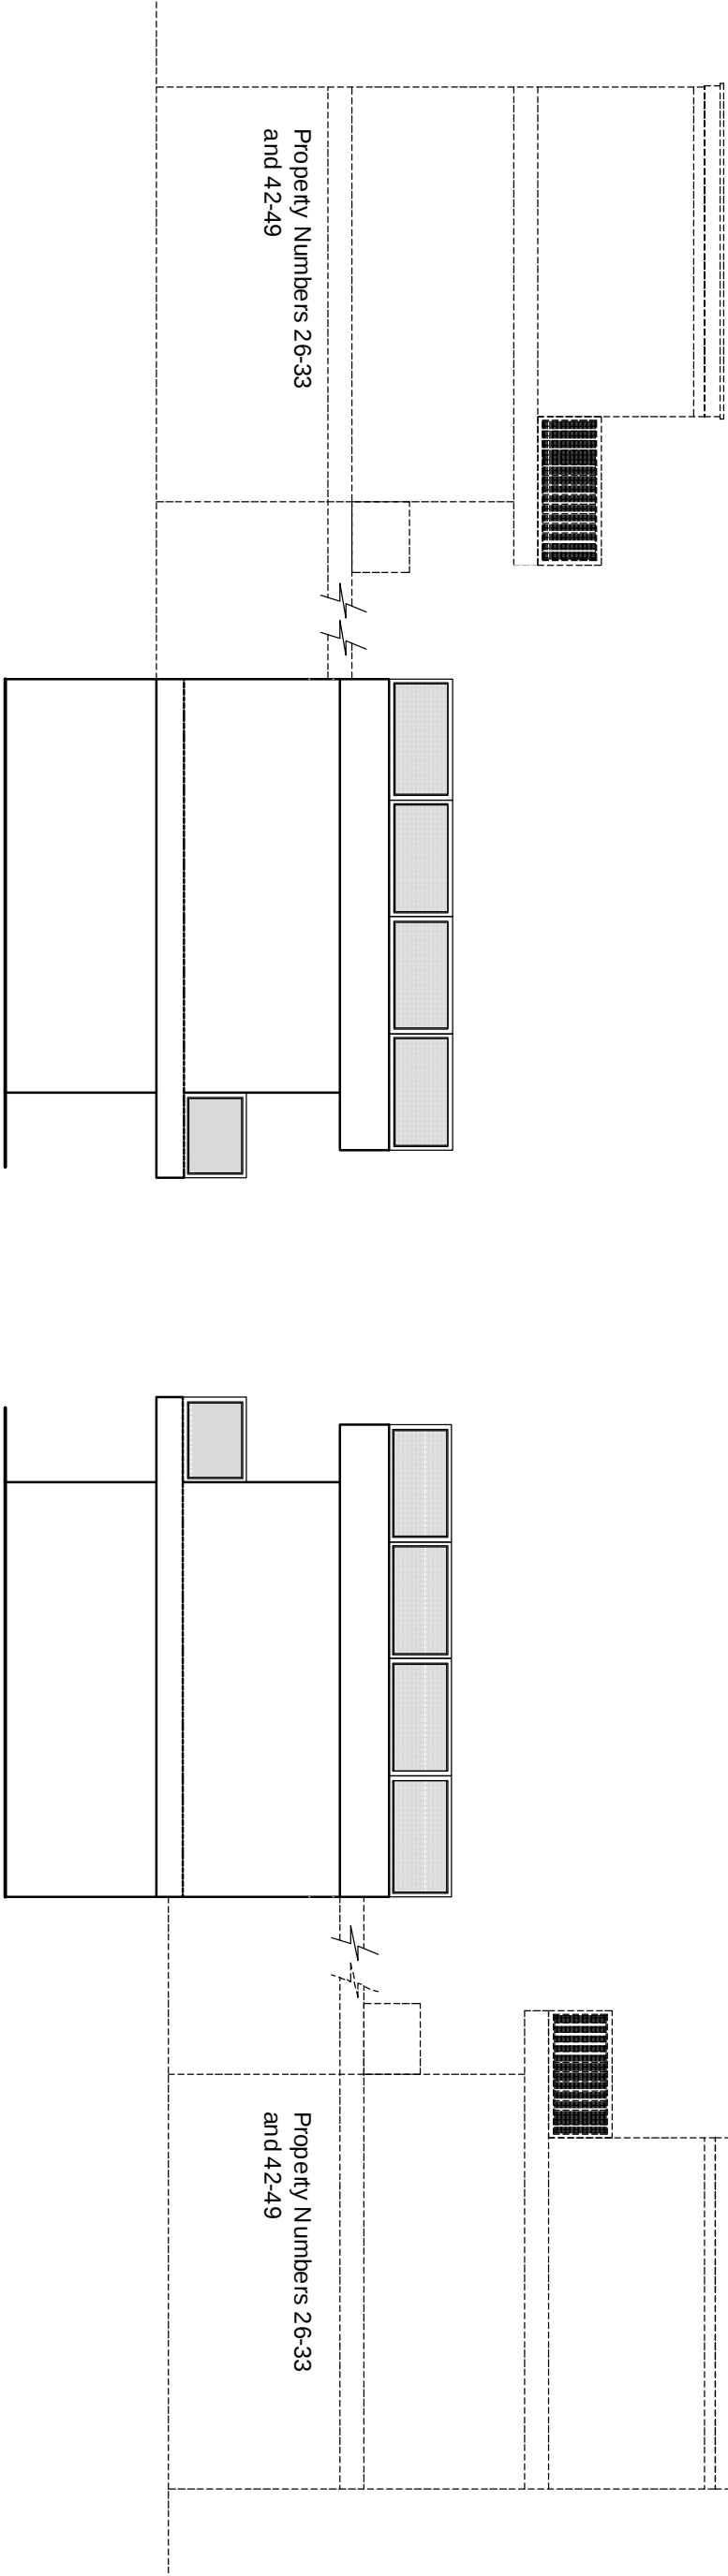

Existing Side Elevation
scale 1:100

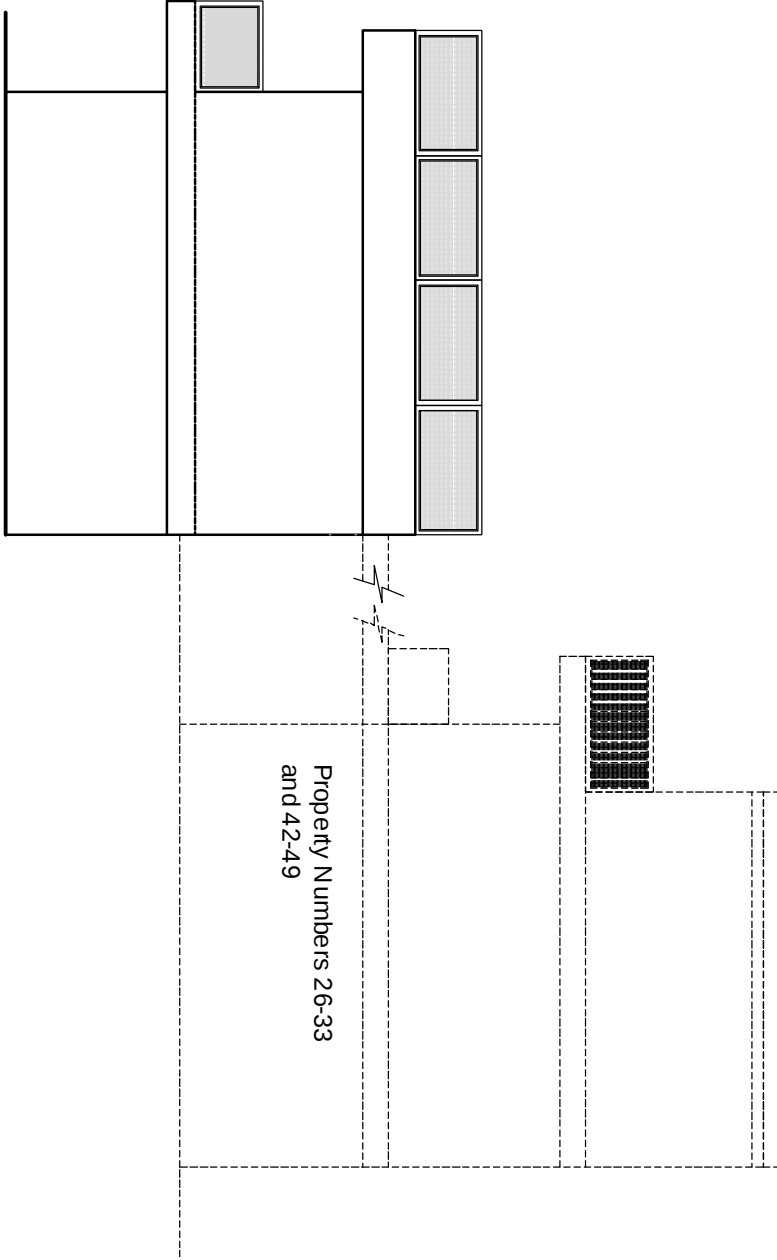

Existing Side Elevation
scale 1:100

PLANNING

P2 09/03/10 WINDOW TYPES ADDED		TAC	SML
P1 25/01/10 PLANNING ISSUE		AJC	SML
REV	DATE	DESCRIPTION	BY
CLIENT Apollo London Limited			
Onglet House, 100-102, Watlington Avenue, Essex EN9 1DX Tel: 01882 550333 Fax: 01882 550999			
PROJECT P PROPOSED REFURBISHMENT OF DUNBOYNE ROAD, CAMDEN, LONDON NW3 2YY			

DRAWING TITLE EXISTING PLANS AND ELEVATIONS 34-41 PART 2 OF 2			
DATE	JAN 2010	DWG. NO.	REV.
SCALE	1:100 (A1)	2858.101	P2
DRAWN BY:	TAC	DATED	07.01.10
CHECKED BY:	MKT	DATED	07.01.10
APPROVAL BY:	SML	DATED	07.01.10

AK DESIGN PARTNERSHIP LLP		TELE 01708 751772	
CHARTERED BUILDING CONSULTANCY		FAX 01708 764666	
BUILDING SURVEYORS		E-MAIL: drc@akdesign.co.uk	
PROJECT MANAGERS		WEB SITE: www.akdesign.co.uk	
AKDP		111-113 VICTORIA ROAD	
ROCHFORD		ESSEX	
RM1 2LX		RM1 2LX	