
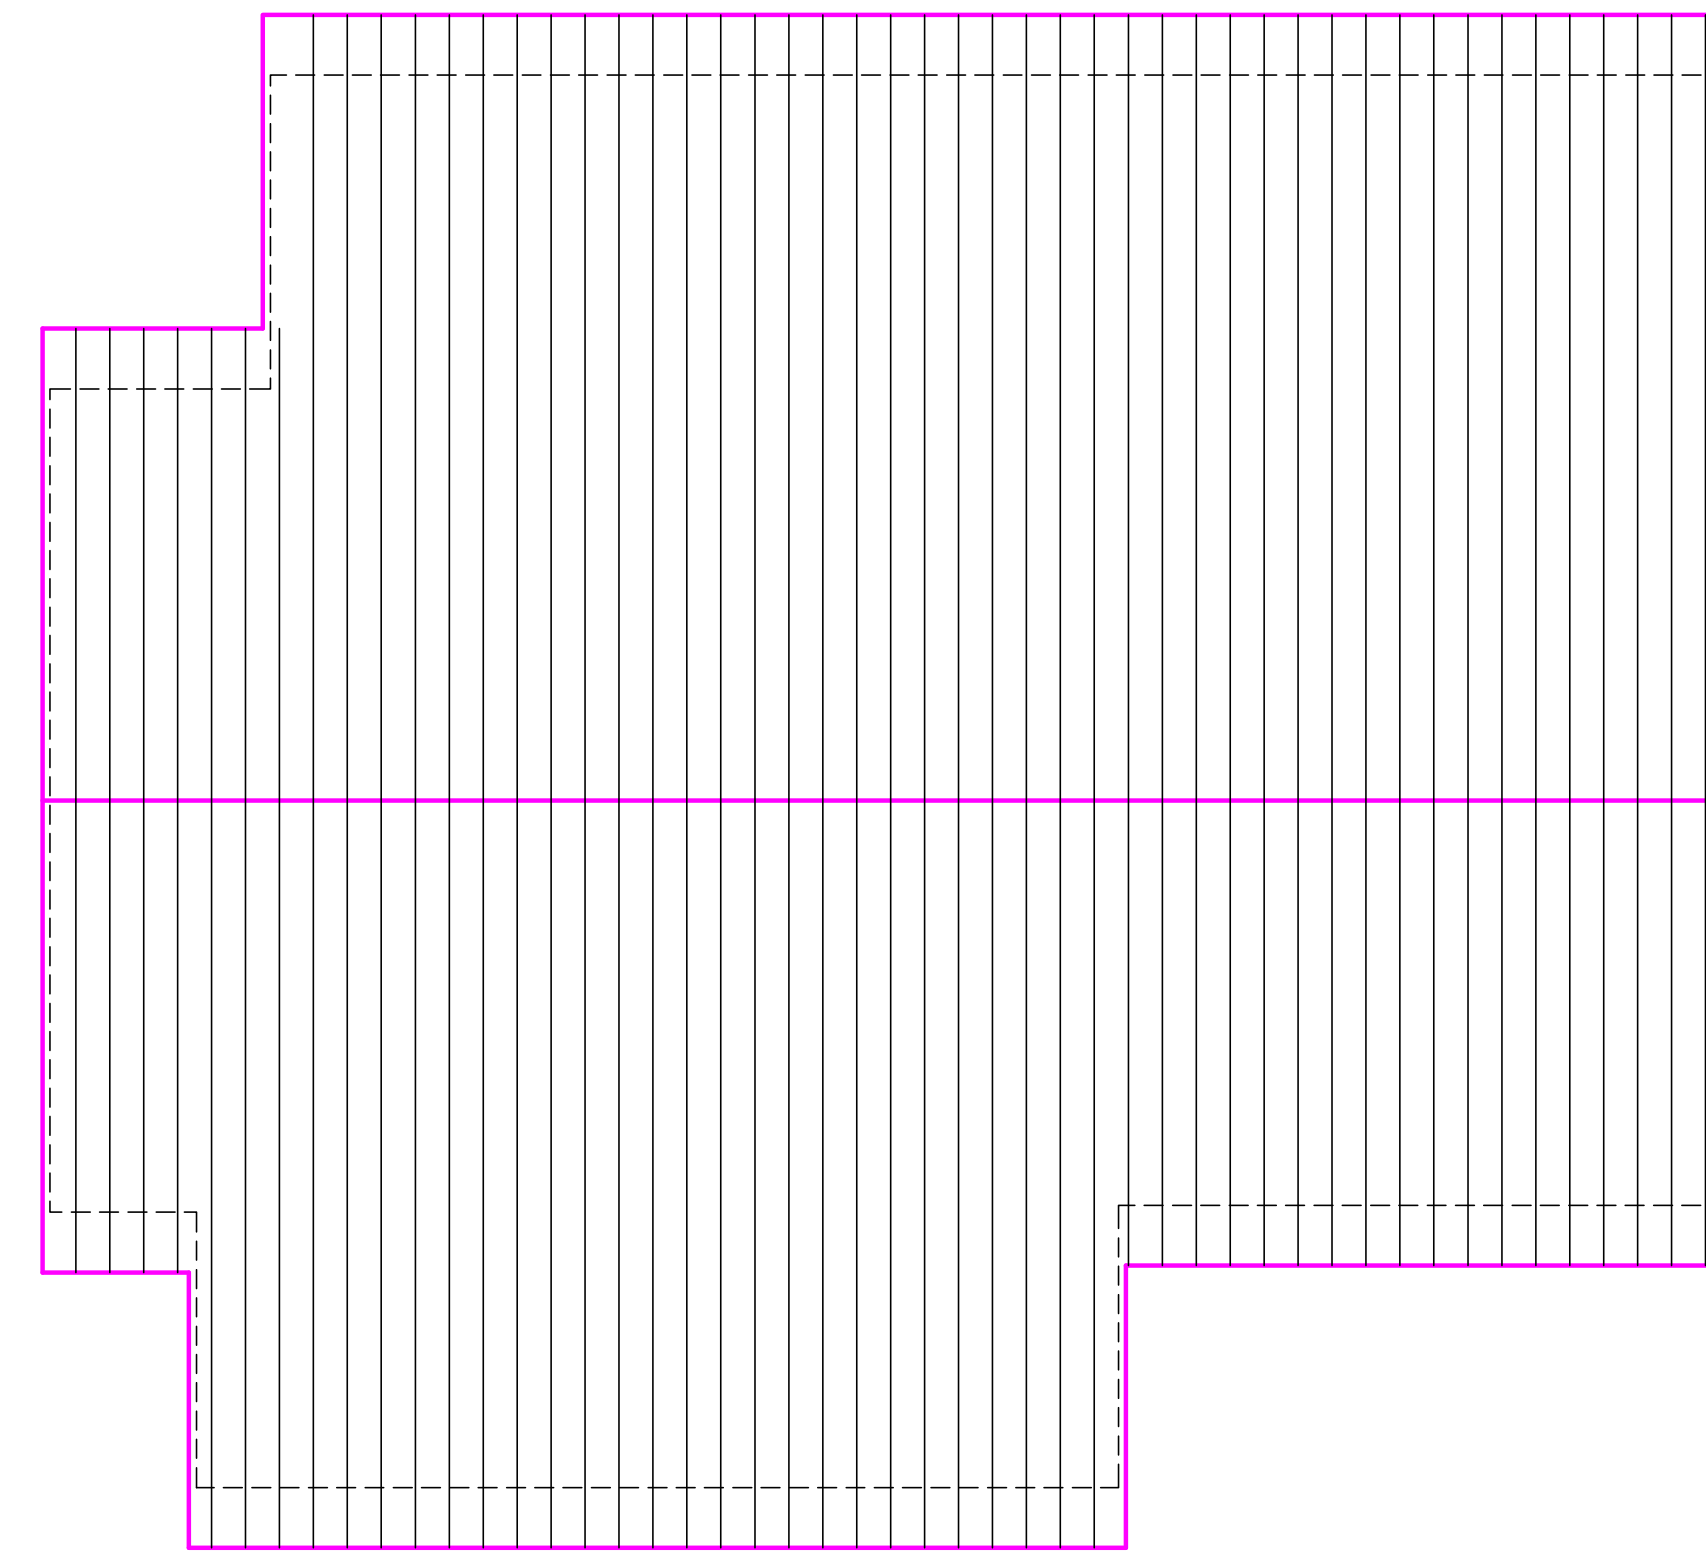


 

Architectural floor plan of the first floor. The plan includes a central staircase, two bathrooms (BATH), and three bedrooms (BED). A vertical line labeled 'A' and a horizontal line labeled 'B' intersect at the center. Red lines highlight a rectangular area in the lower-left bedroom and a corresponding area in the lower-right bedroom.

FIRST FLOOR

FIRST FLOOR

Job Title

11 HOLLY WALK  
LONDON NW3

|               |                |
|---------------|----------------|
| Drawing Title | EXISTING PLANS |
|---------------|----------------|

|       |             |                 |
|-------|-------------|-----------------|
| SCALE | 1:50 @ A1   | CAD Information |
| DATE  | JUL 09      |                 |
| DRAWN | SB          |                 |
| ISSUE | PRELIMINARY |                 |

|                |                    |      |
|----------------|--------------------|------|
| Job No.<br>515 | Drawing No.<br>001 | Rev. |
|----------------|--------------------|------|