




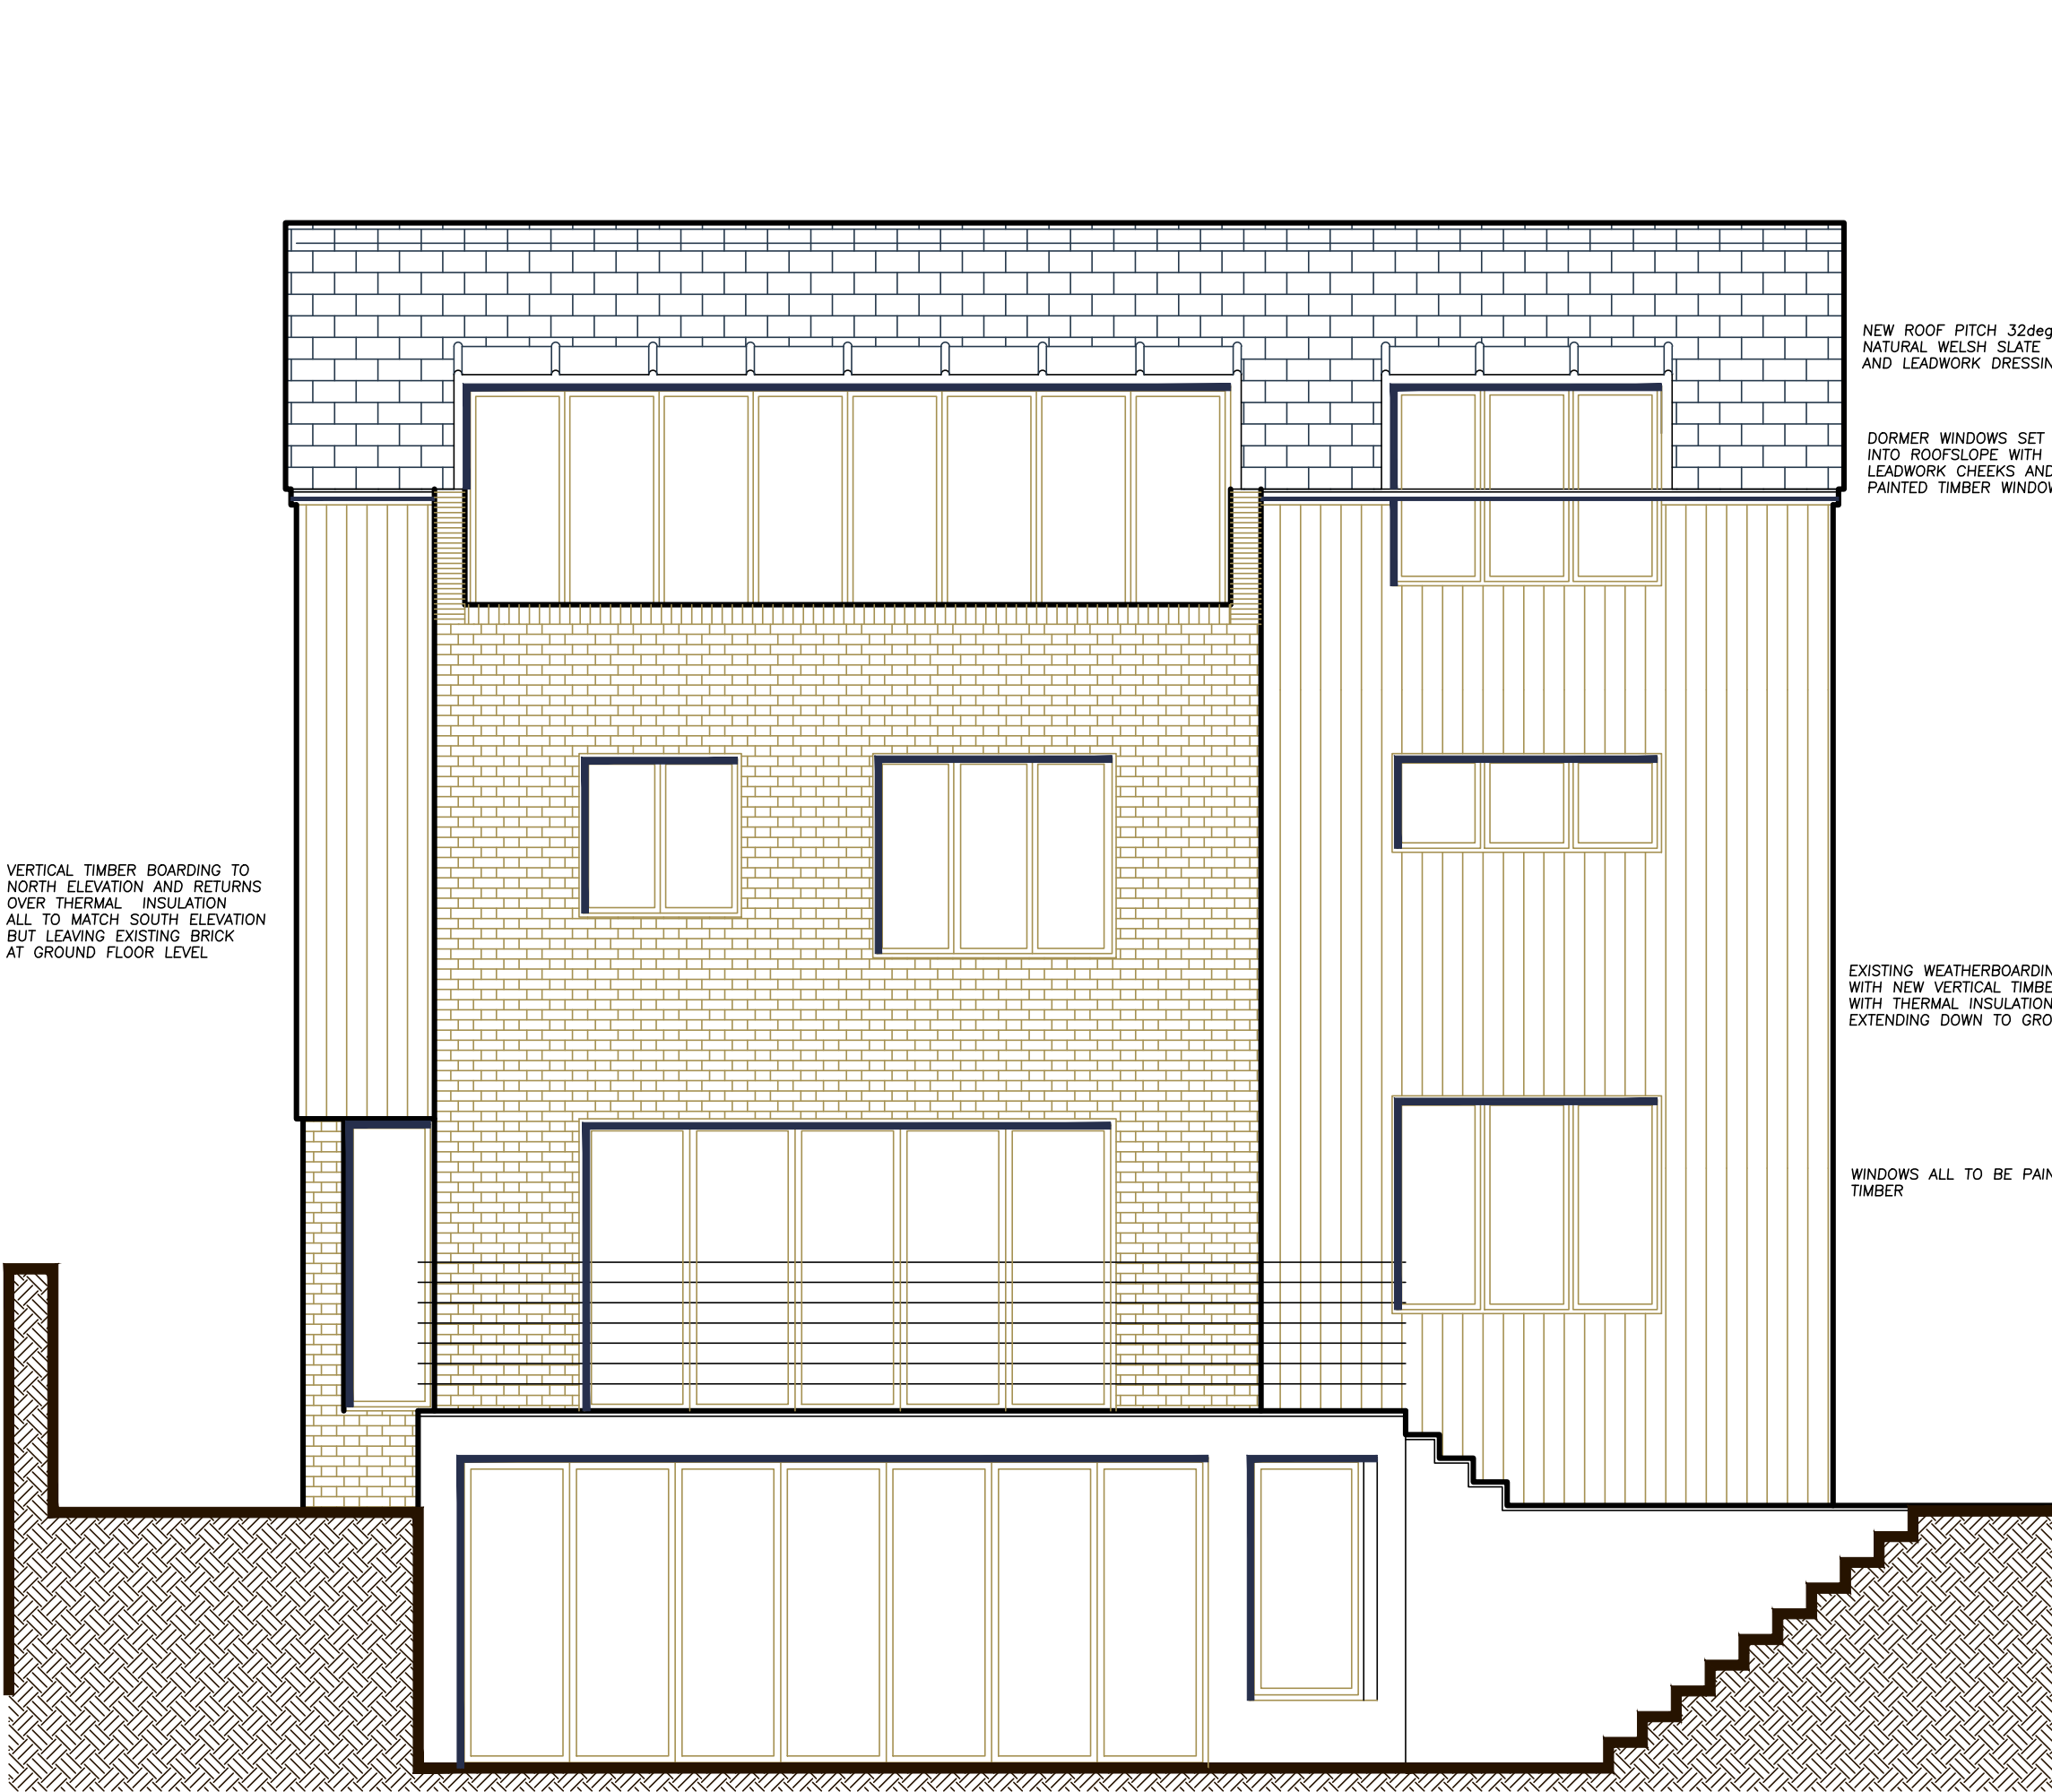


WEST ELEVATION

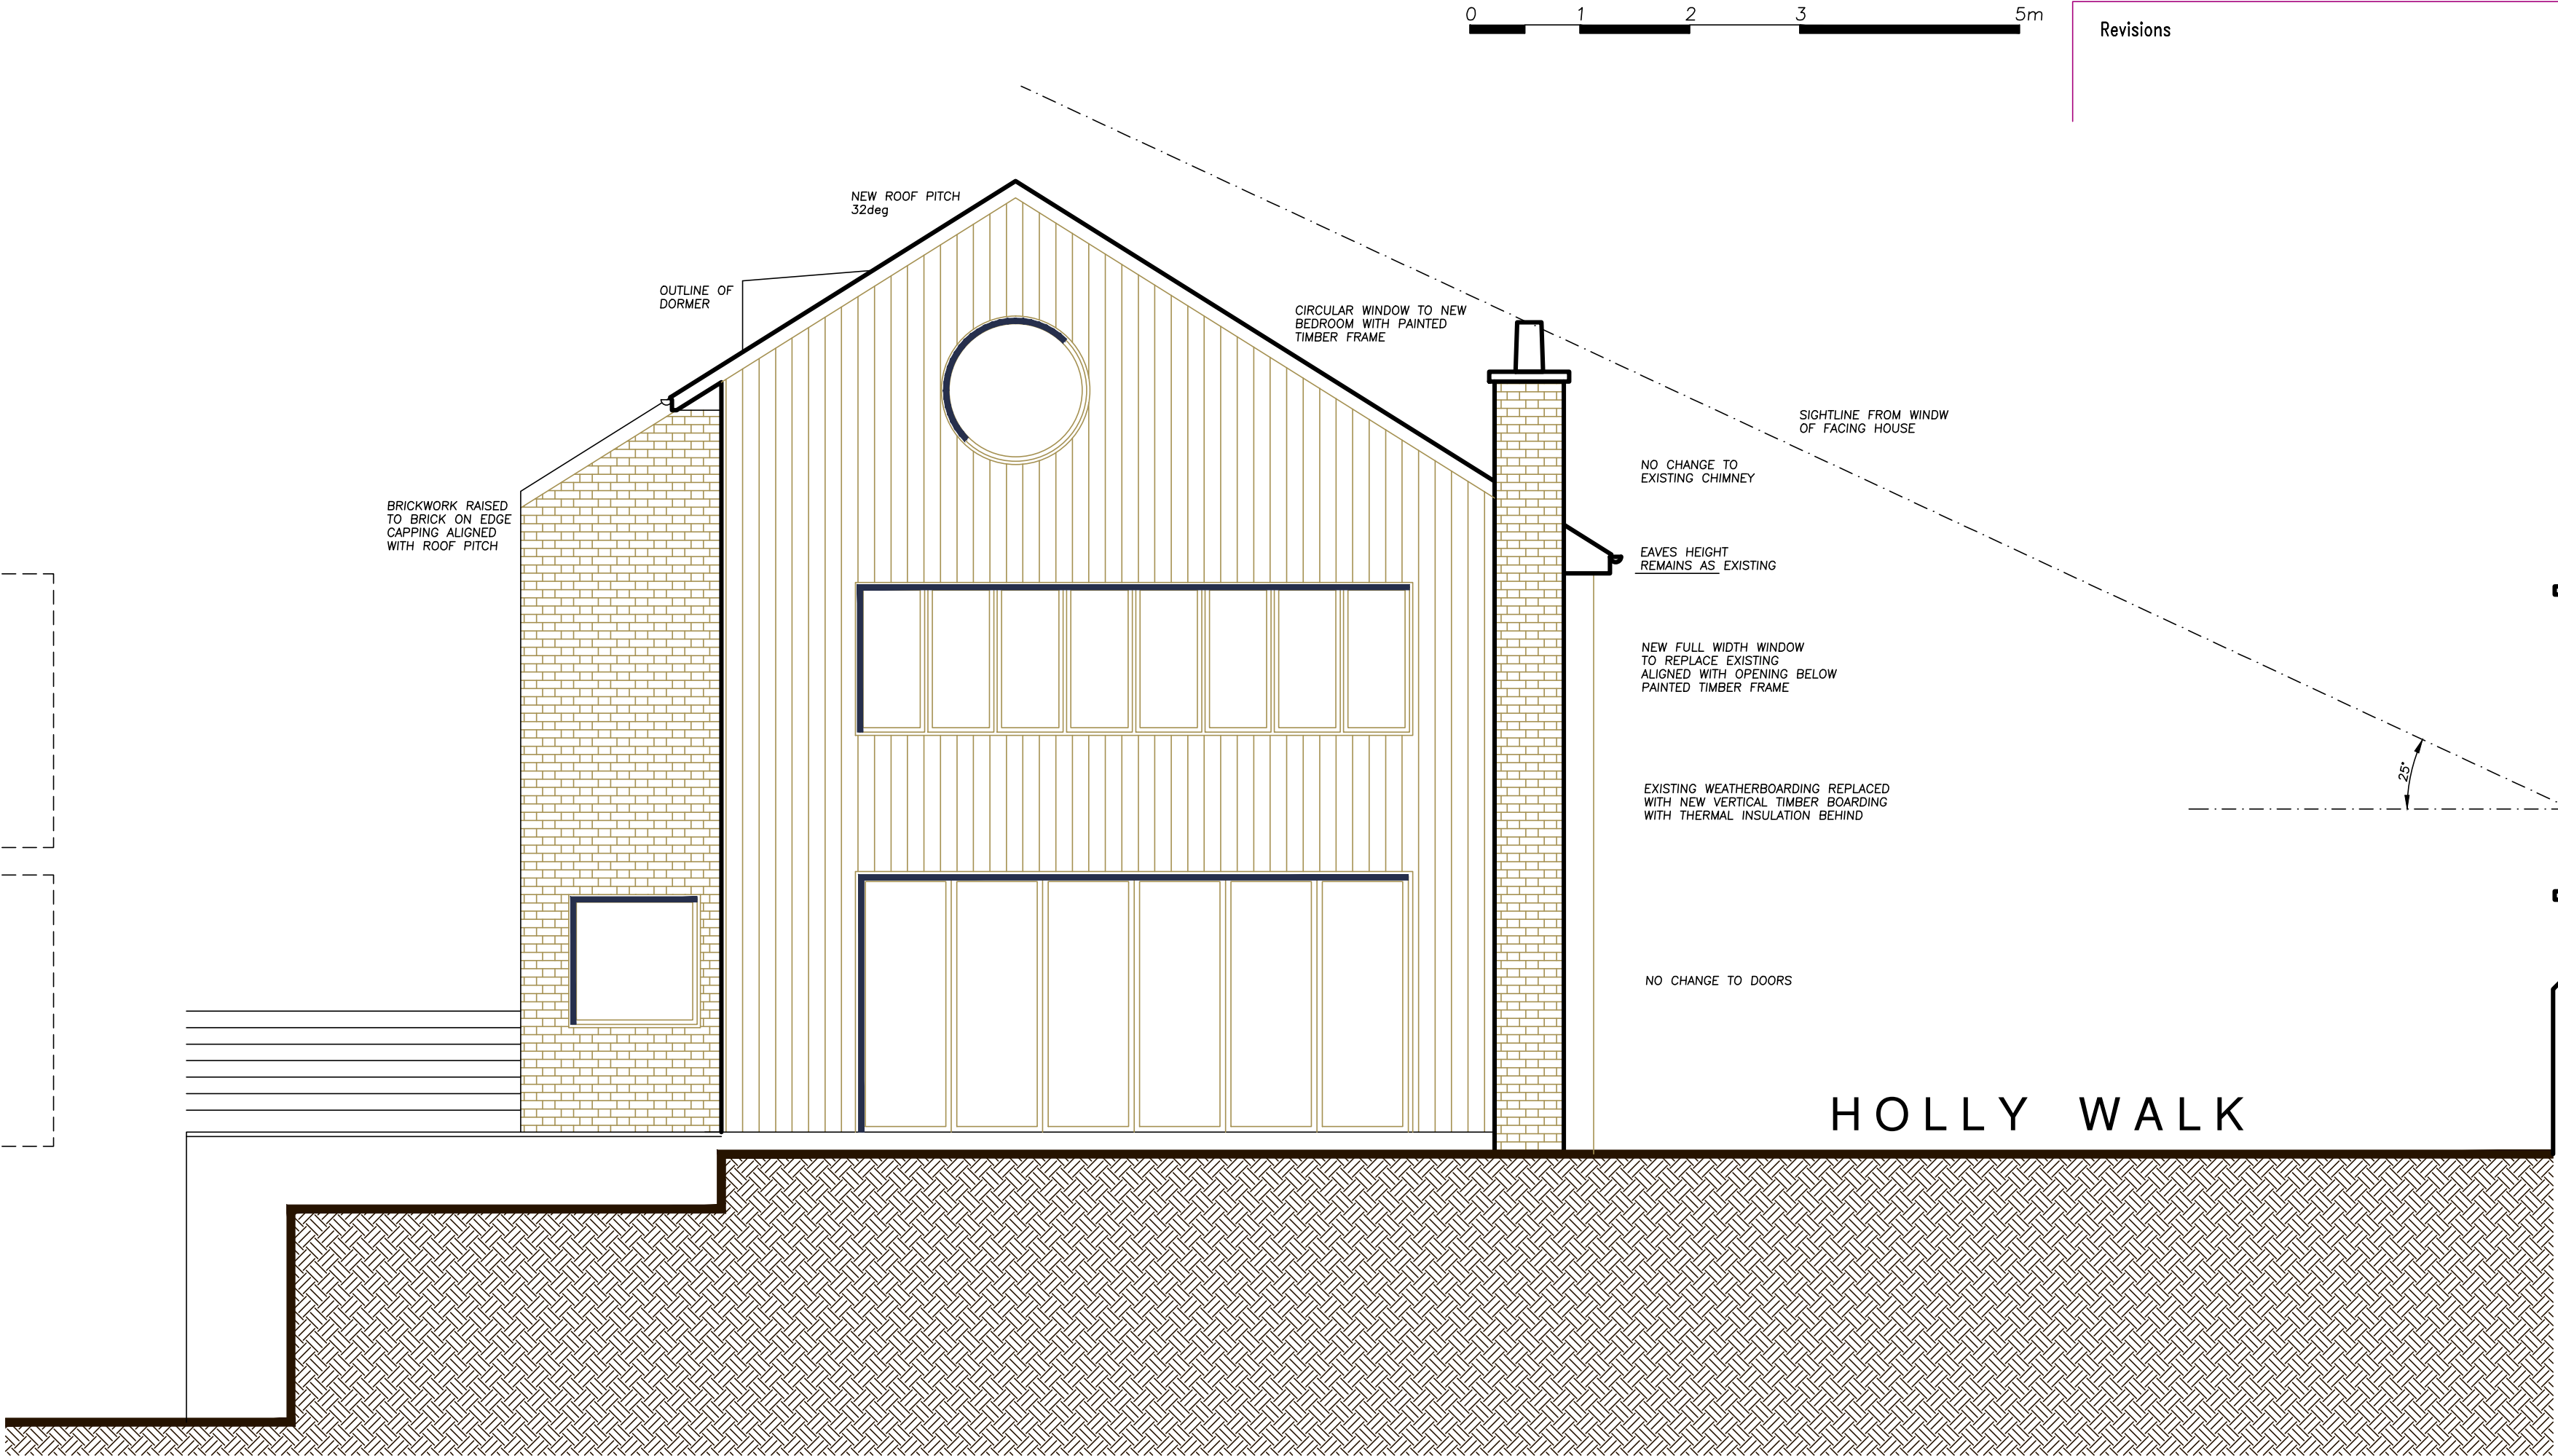

SOUTH ELEVATION

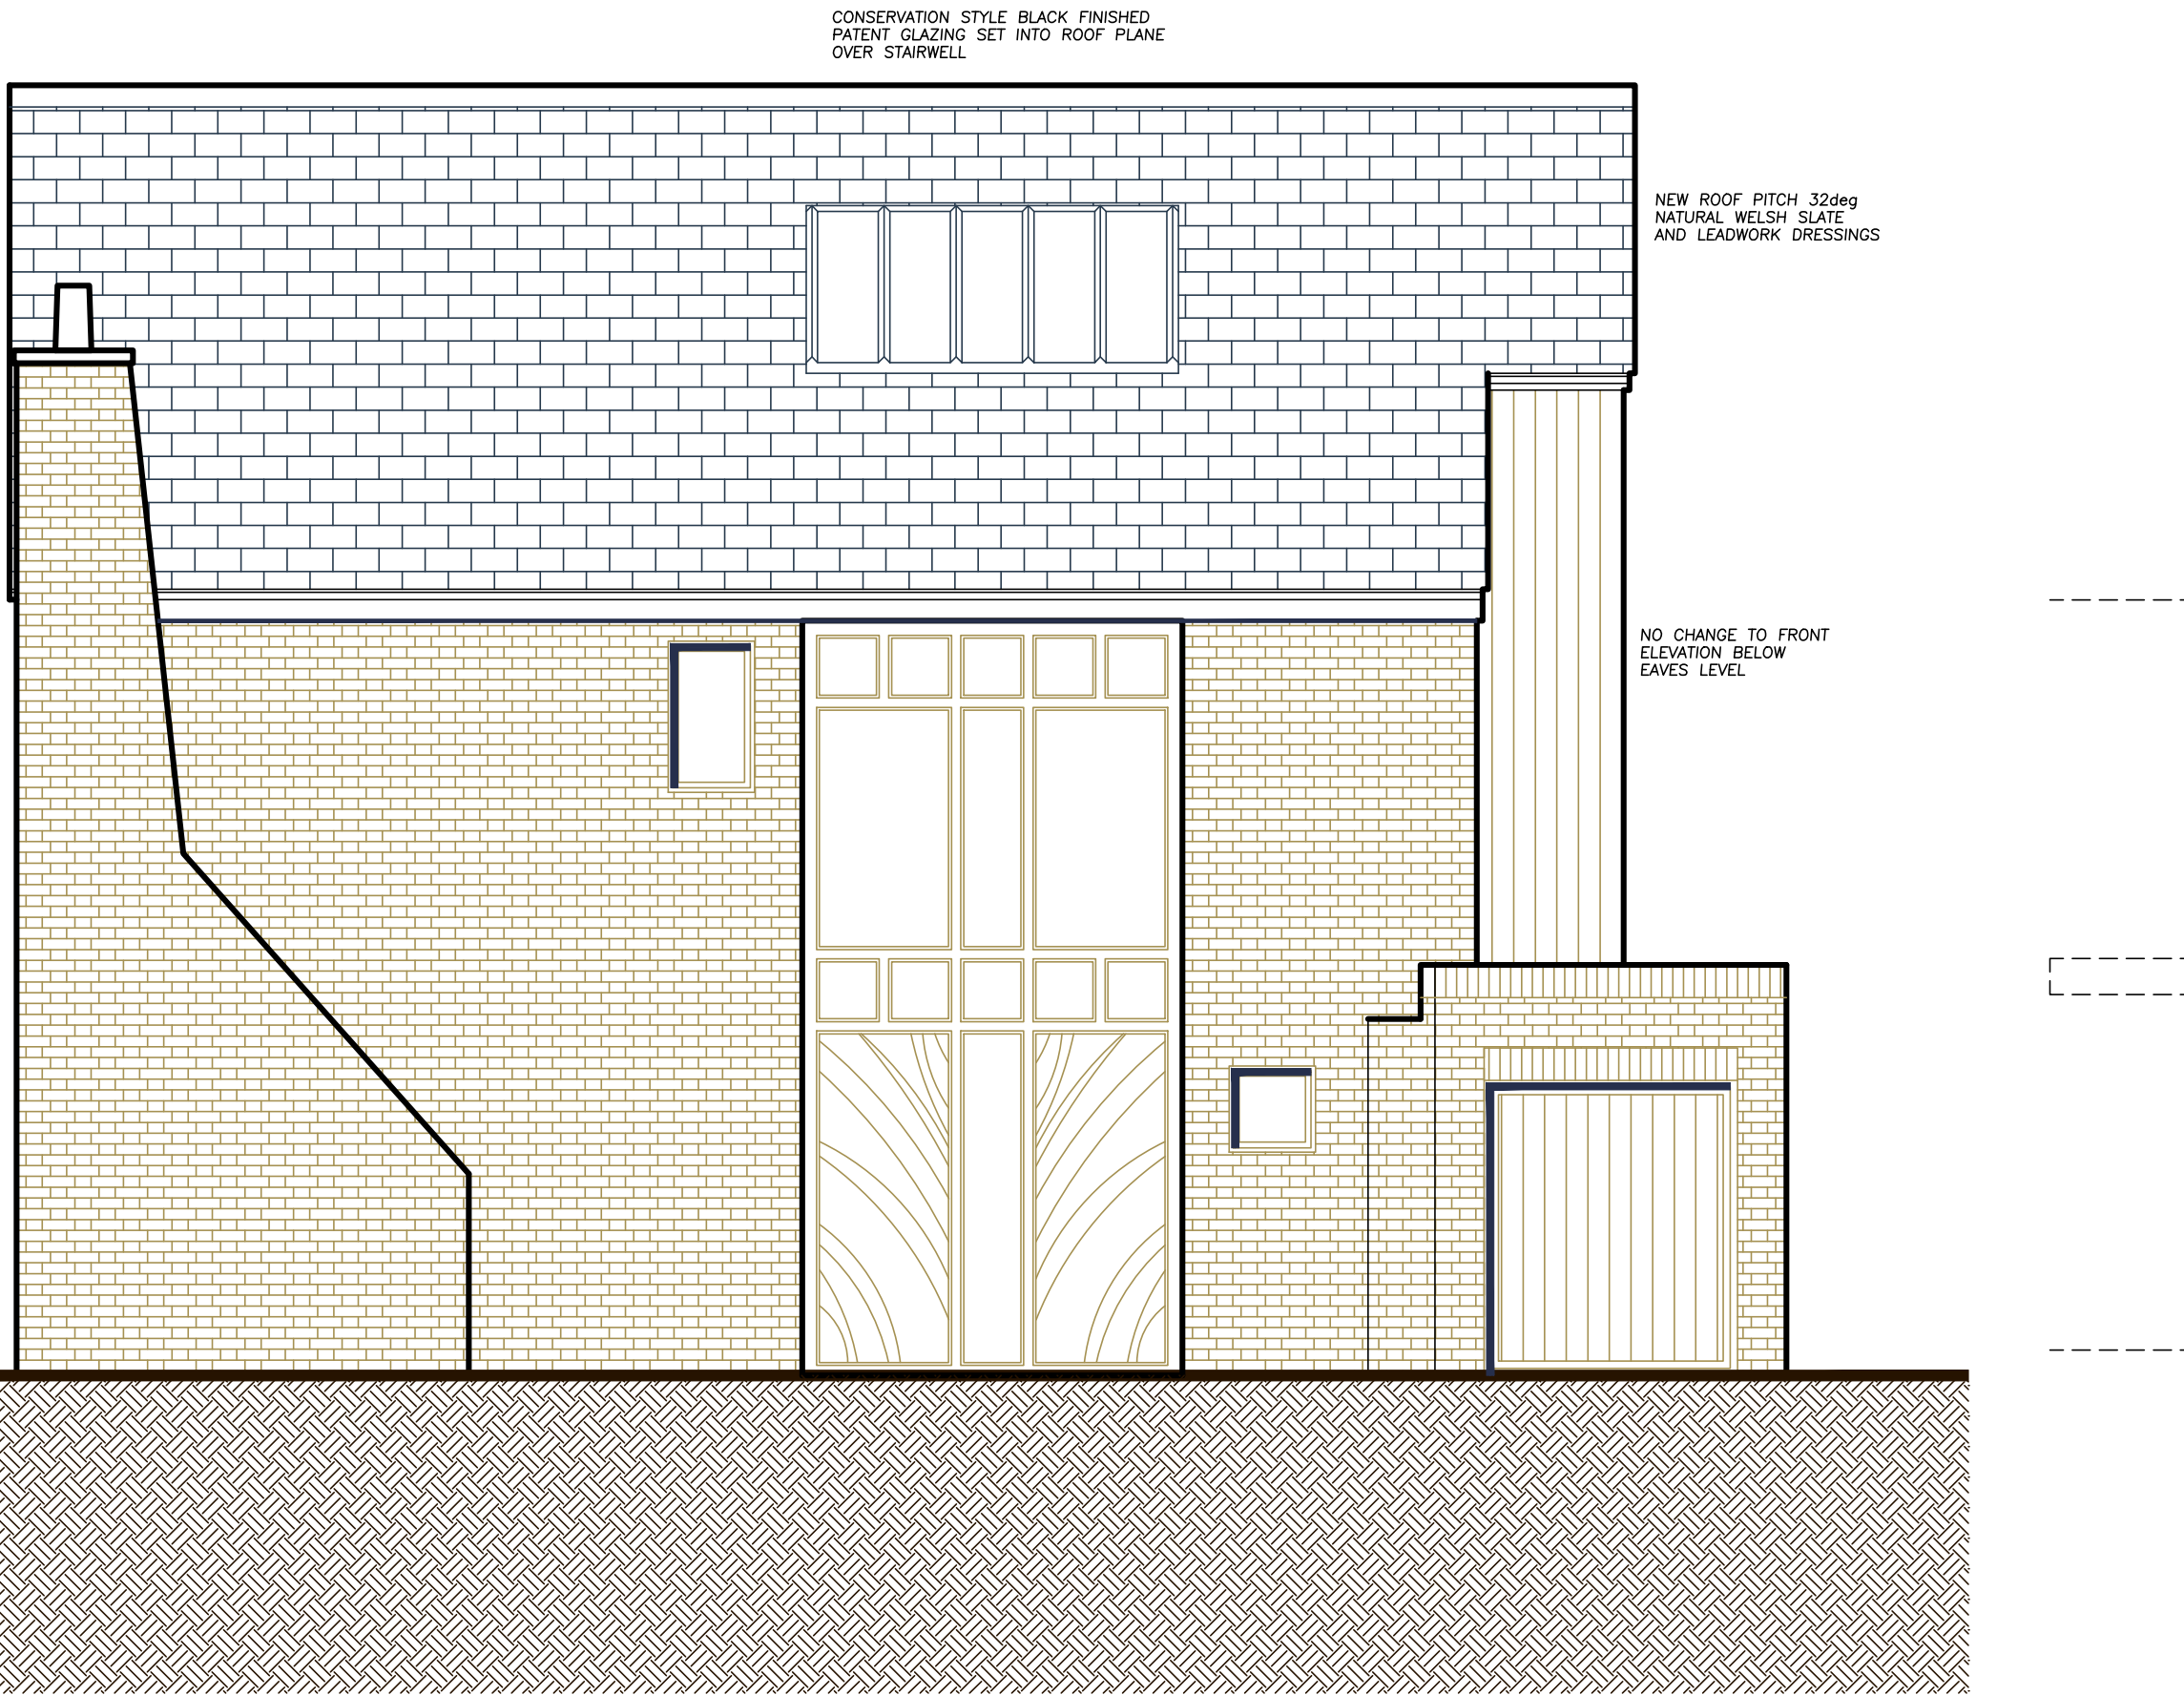

EAST ELEVATION

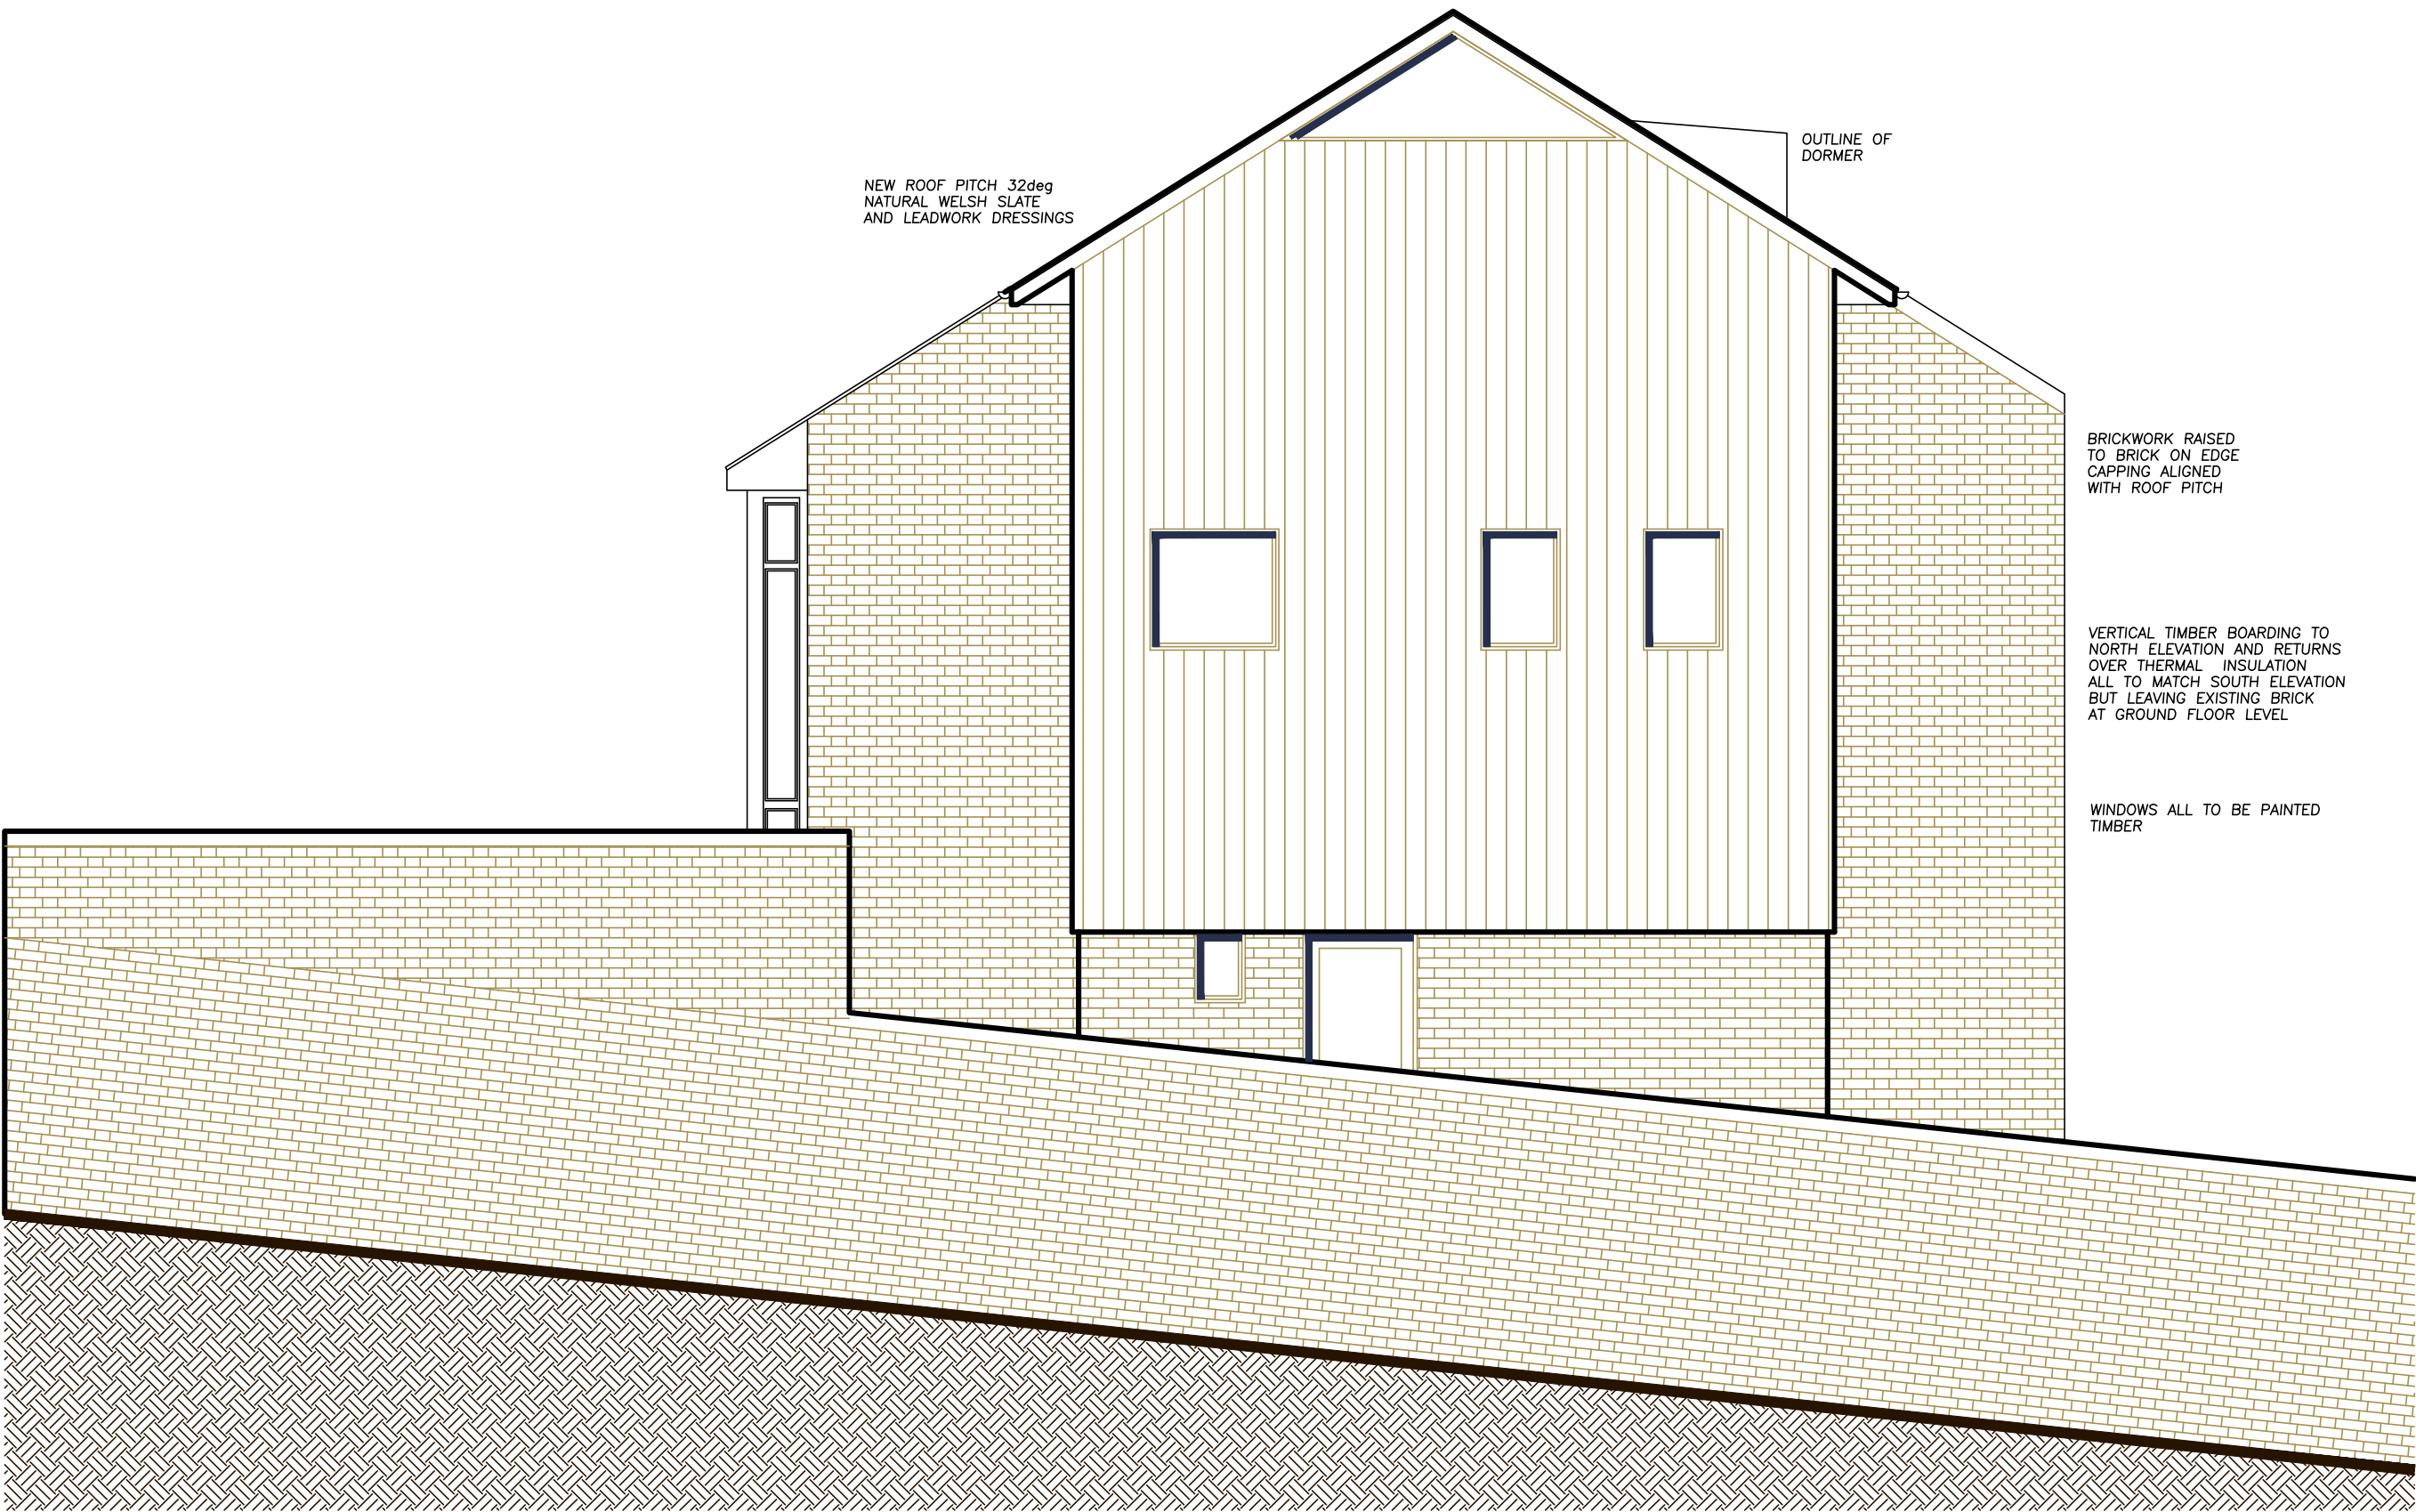

NORTH ELEVATION

0 1 2 3 5m

Revisions

Architecture and Design

© Copyright

STEPHEN BRANDES ARCHITECTS
8 Well Walk Hampstead London NW3 1LD
Fax 020 7431 2227 Telephone 020 7431 2225

Job Title

11 HOLLY WALK
LONDON NW3

Drawing Title

PROPOSED
ELEVATIONS

SCALE	1:50 @ A1	CAD Information
DATE	MARCH 2010	
DRAWN	SB	
ISSUE	PLANNING	

Job No.	Drawing No.	Rev.
515	013	