


NOTES

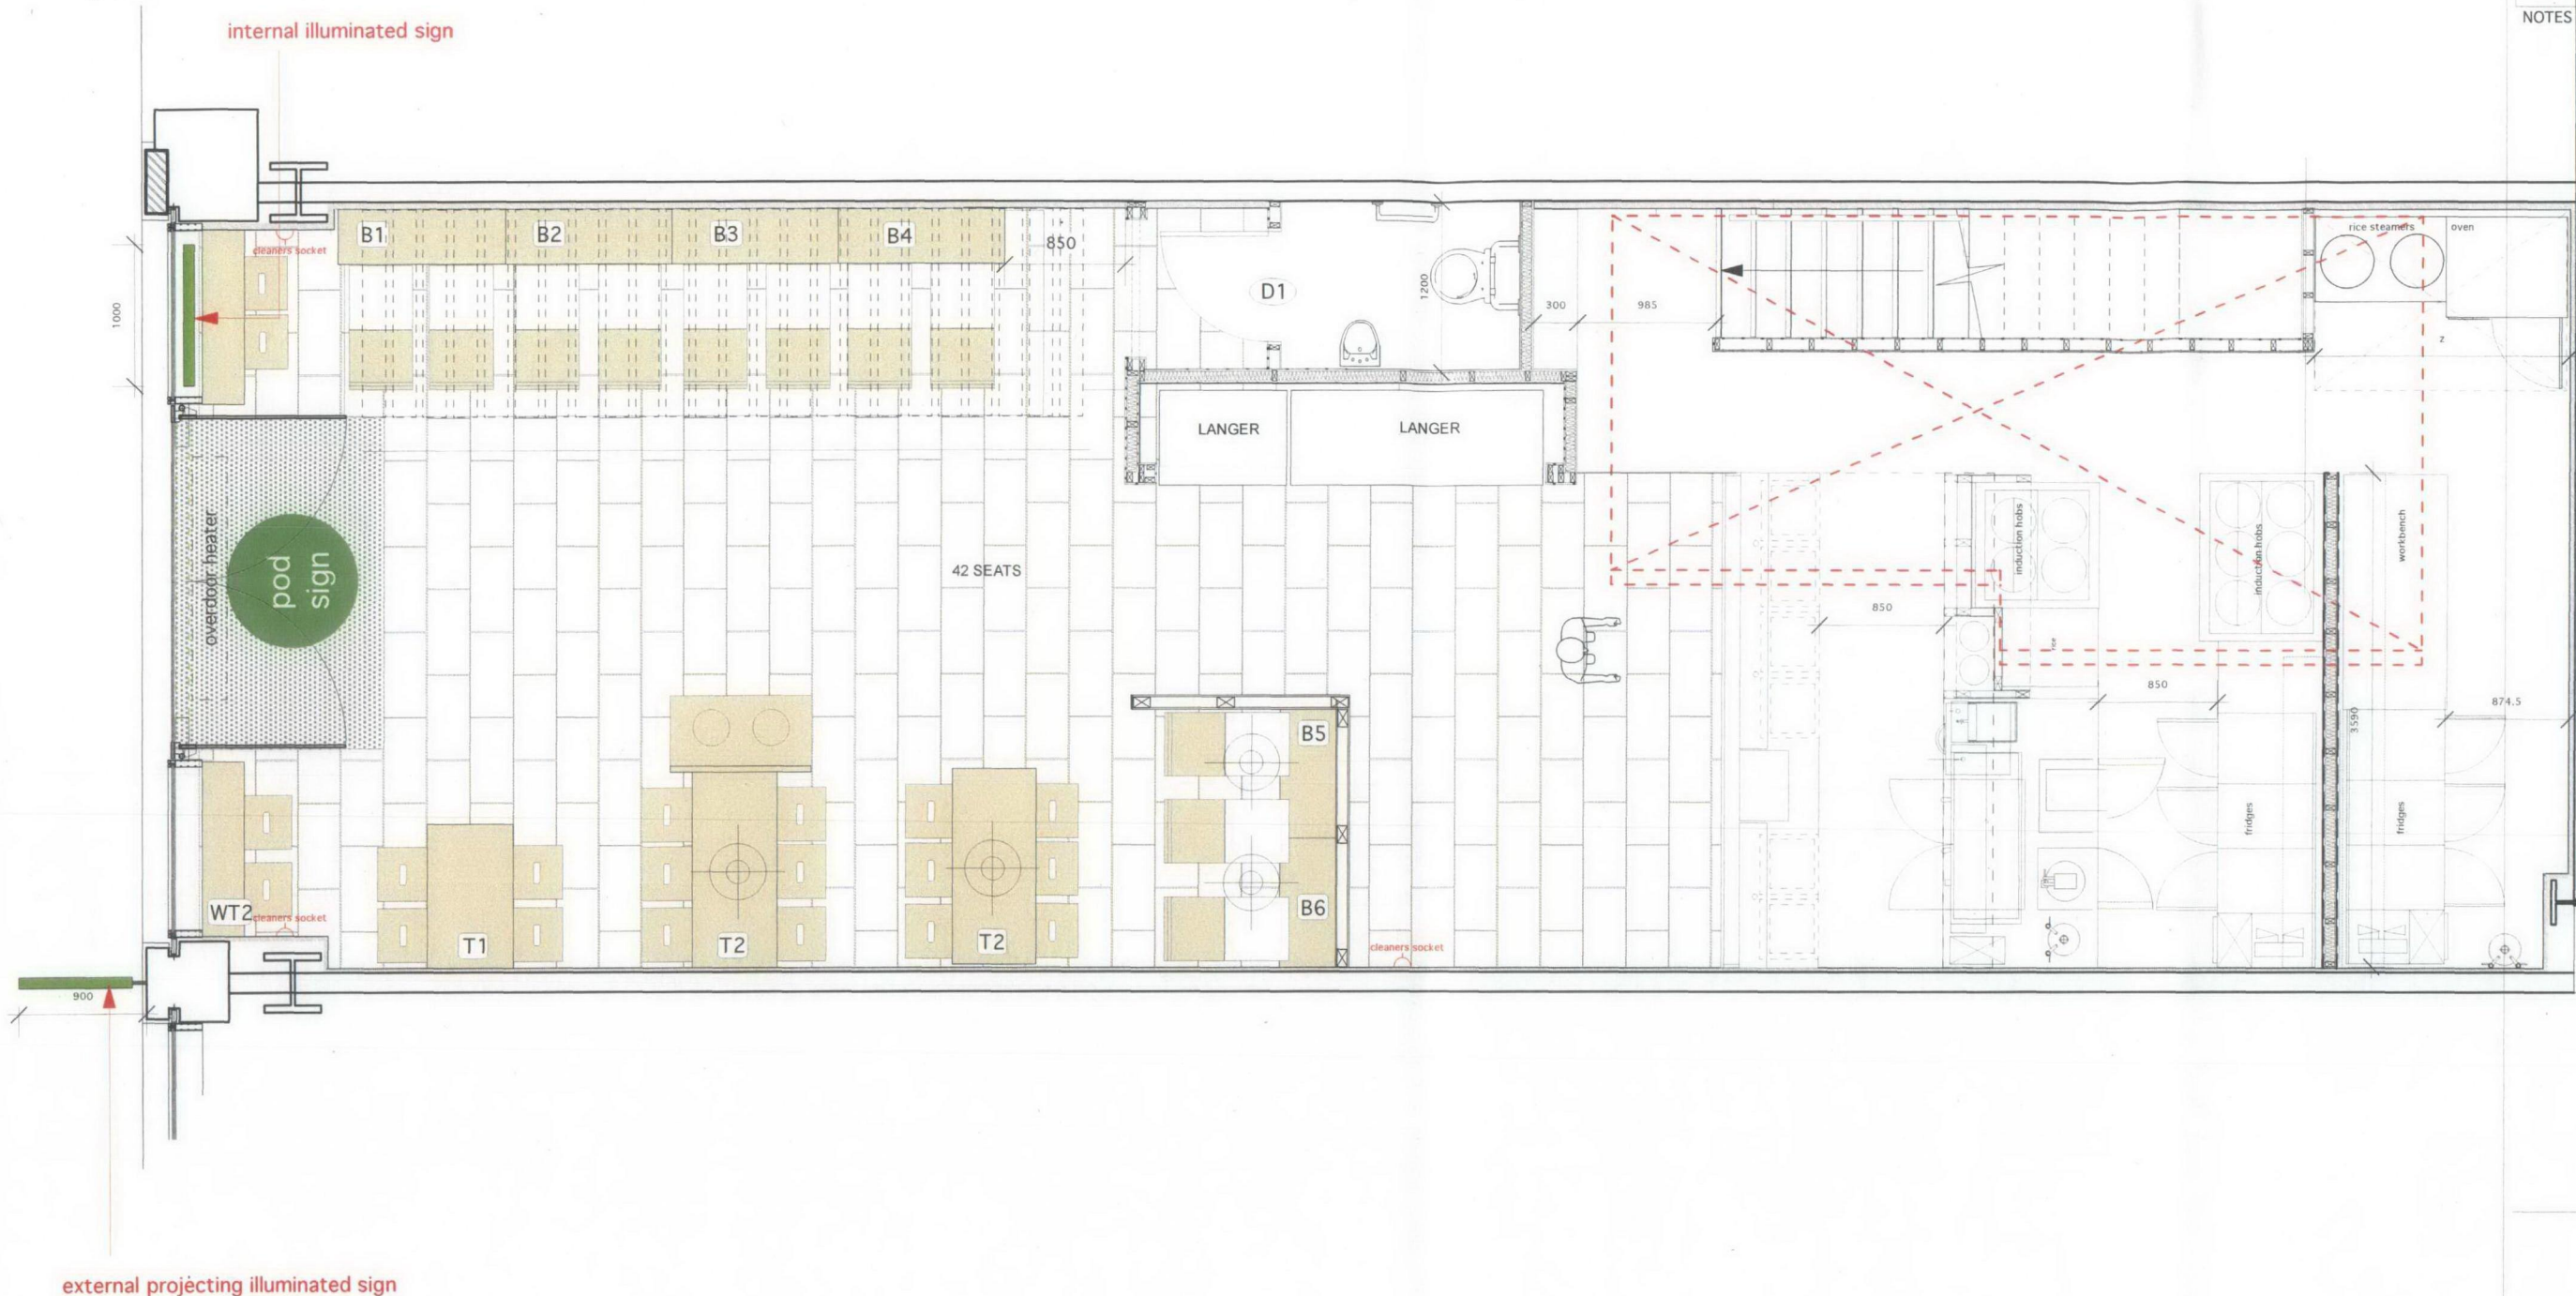

| REV | COMMENTS | DATE | CHK |
|-----|----------|------|-----|
| 1   | STATUS   |      |     |

PLANNING

Job Pod Holborn  
 Title Ground floor plan  
 Date January 2010  
 Scale 1:50@A3  
 Drawn NC  
 Approved AH

1-359-100

Waugh Thistleton  
 Architects Ltd  
 74 Paul Street  
 London  
 EC2A 4NA  
 Telephone  
 +44 (0)20 7613 5727  
 Fax  
 +44 (0)20 7613 5749  
 email/web  
 waughthistleton.com  
 Waugh  
 Thistleton  
 architects