




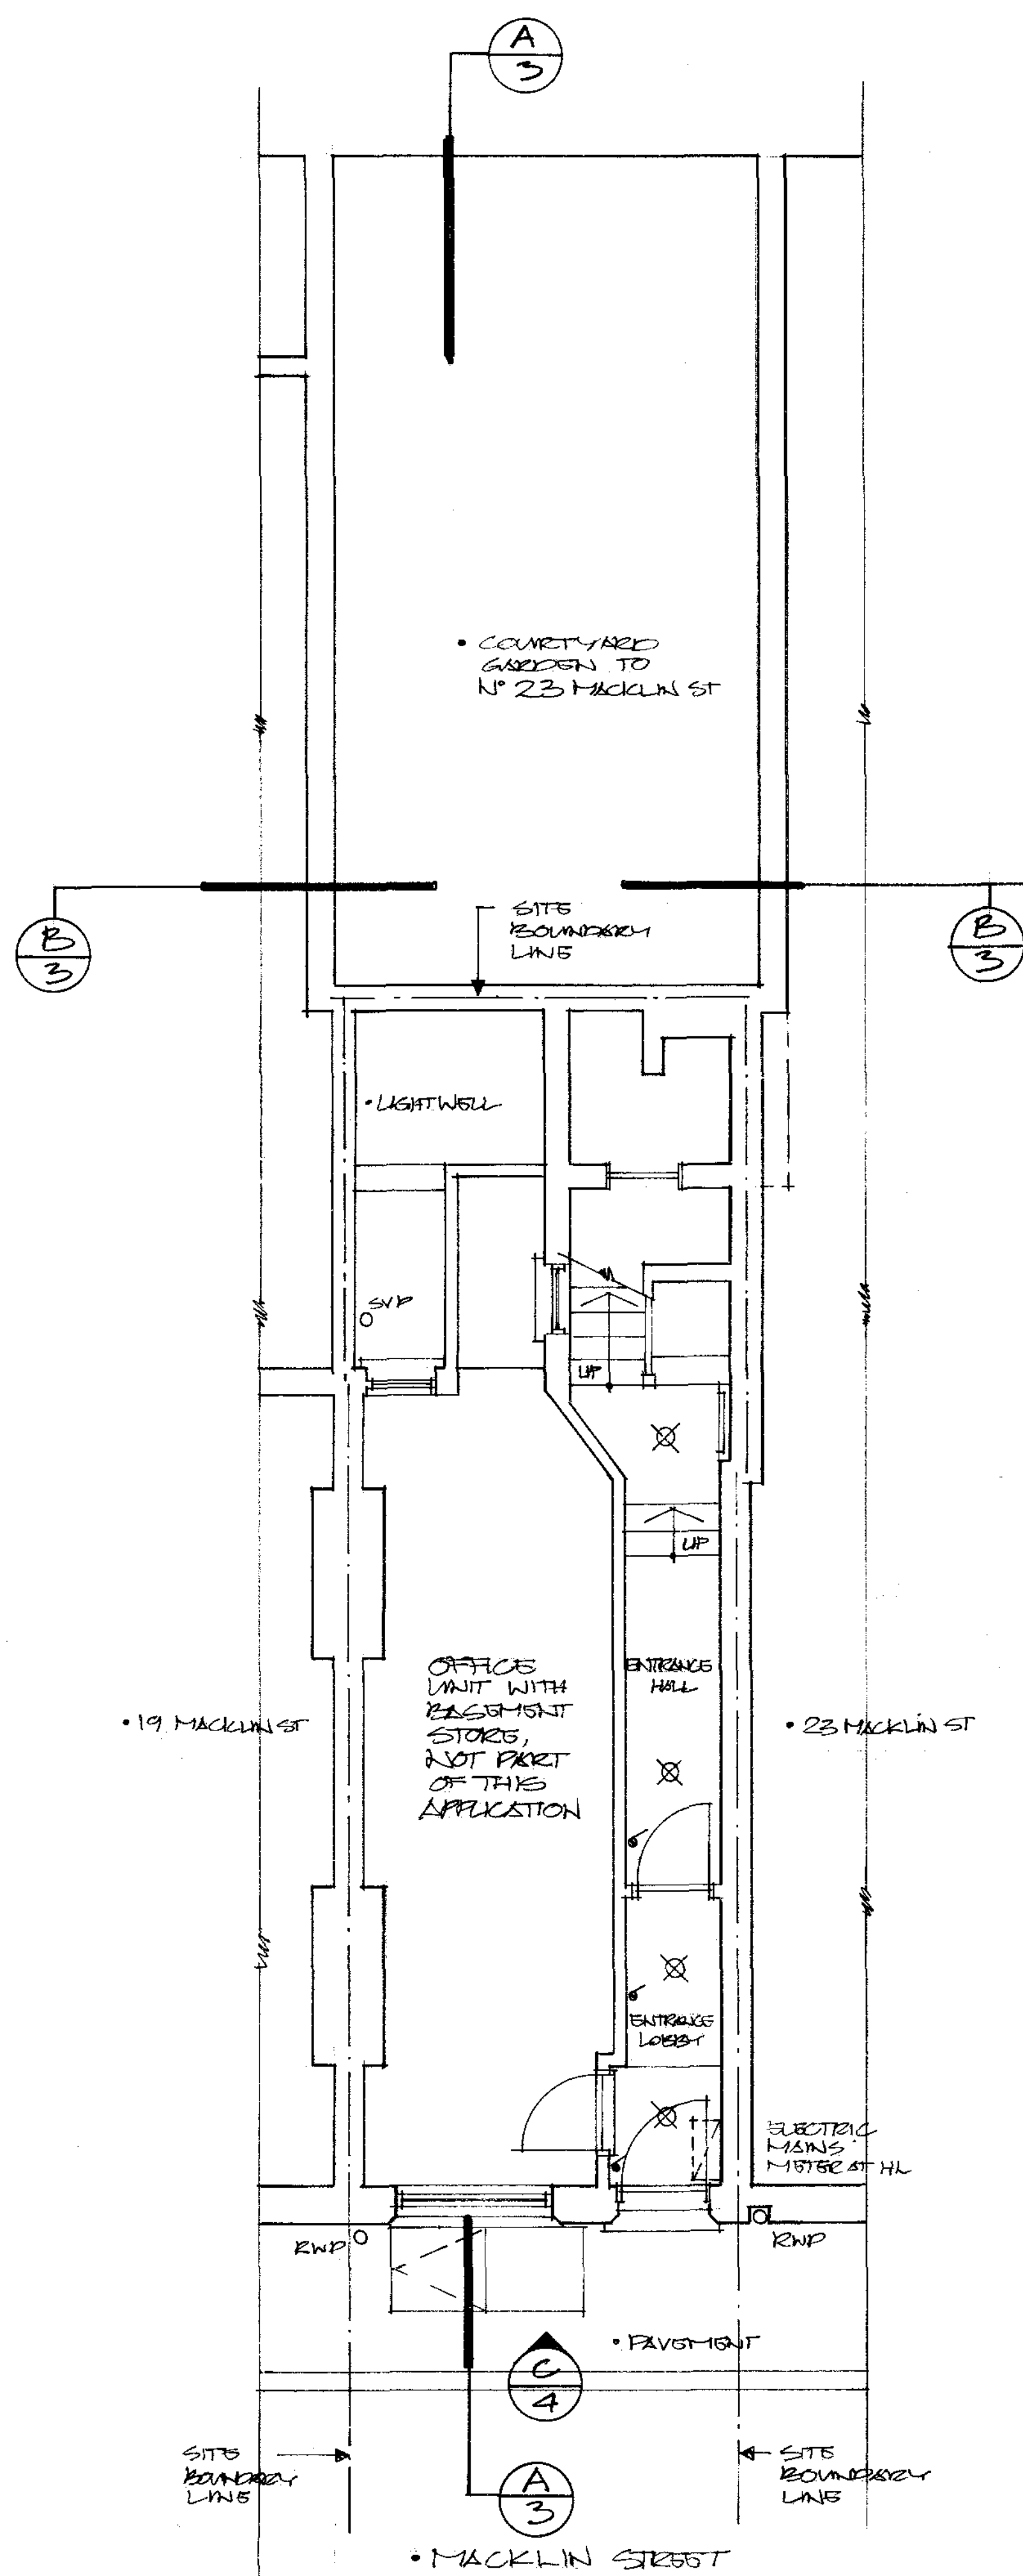

EXISTING GROUND FLOOR PLAN

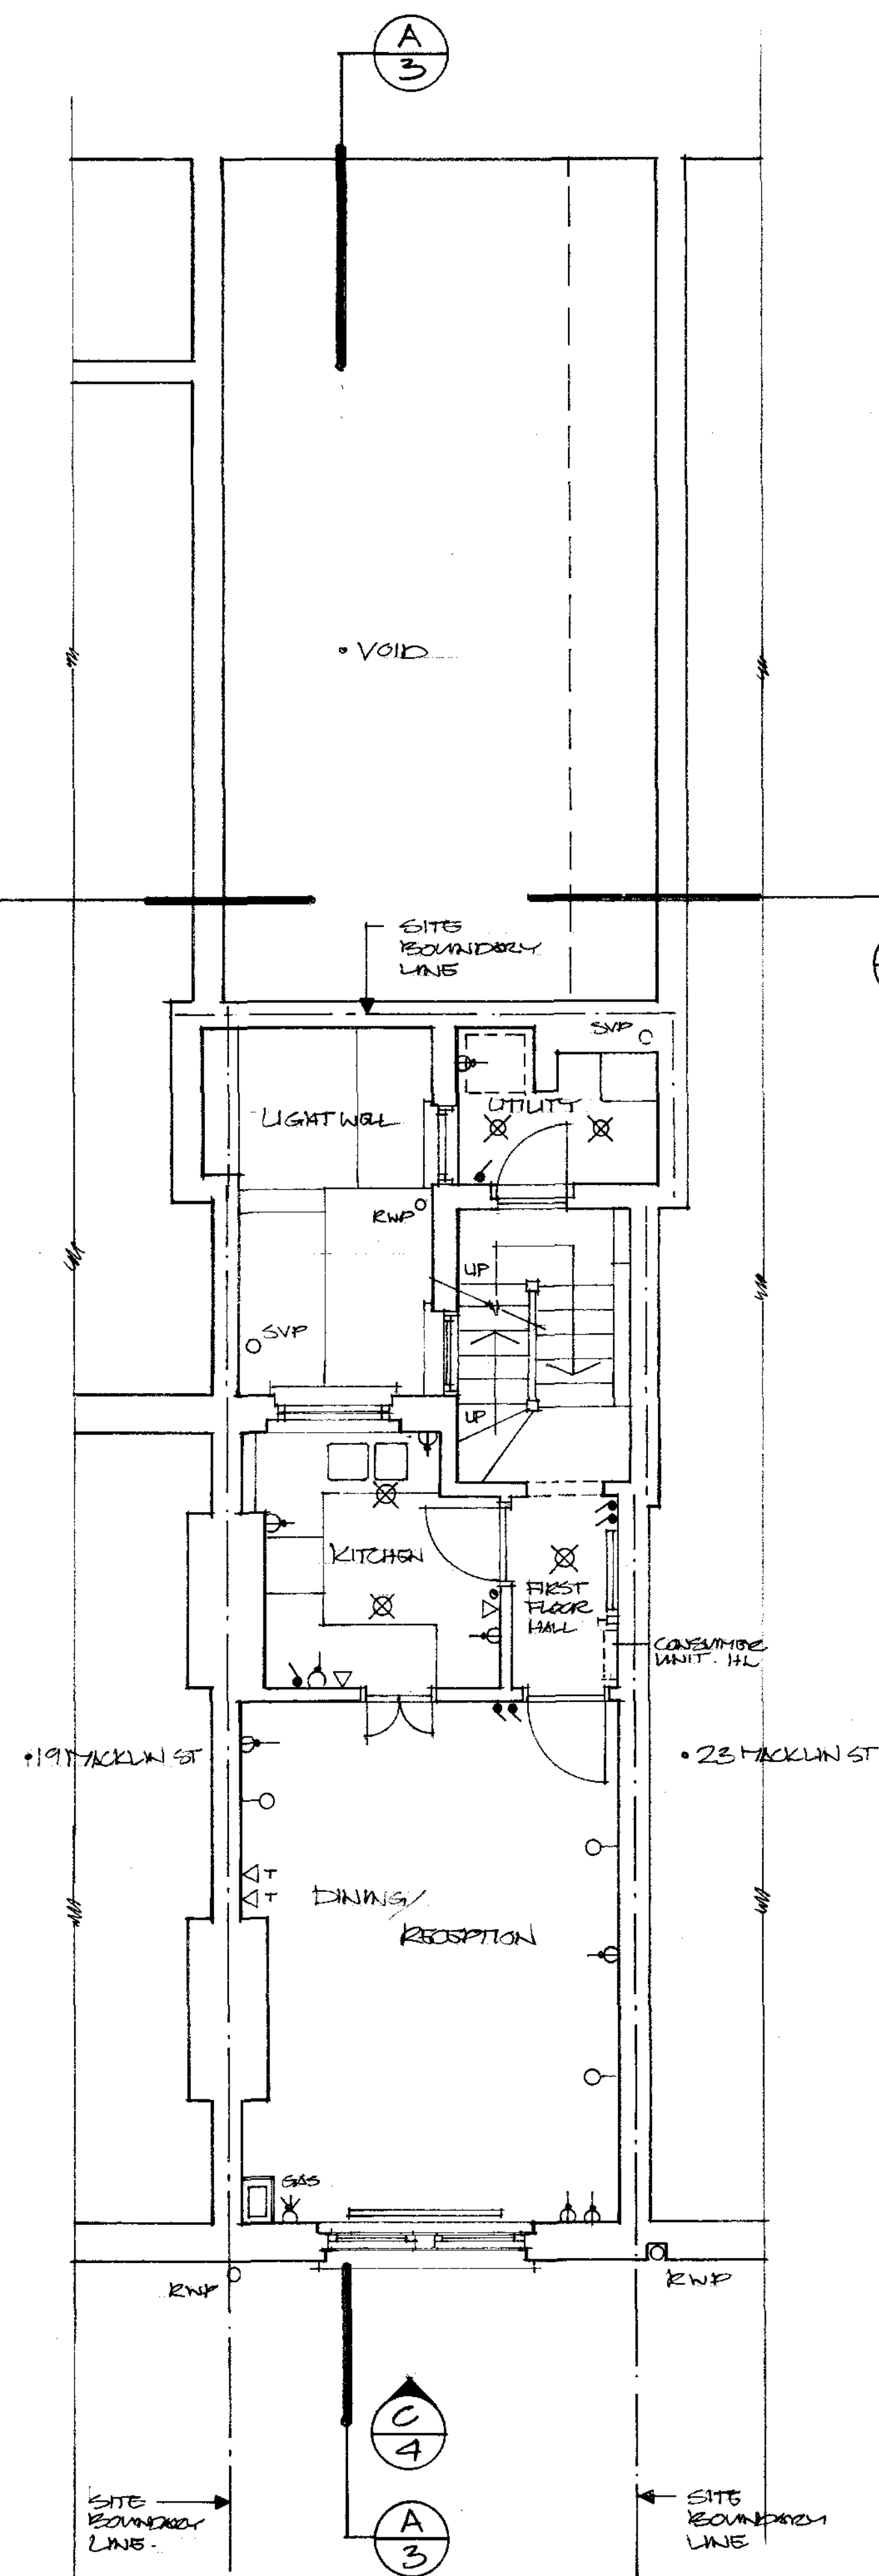

EXISTING FIRST FLOOR PLAN

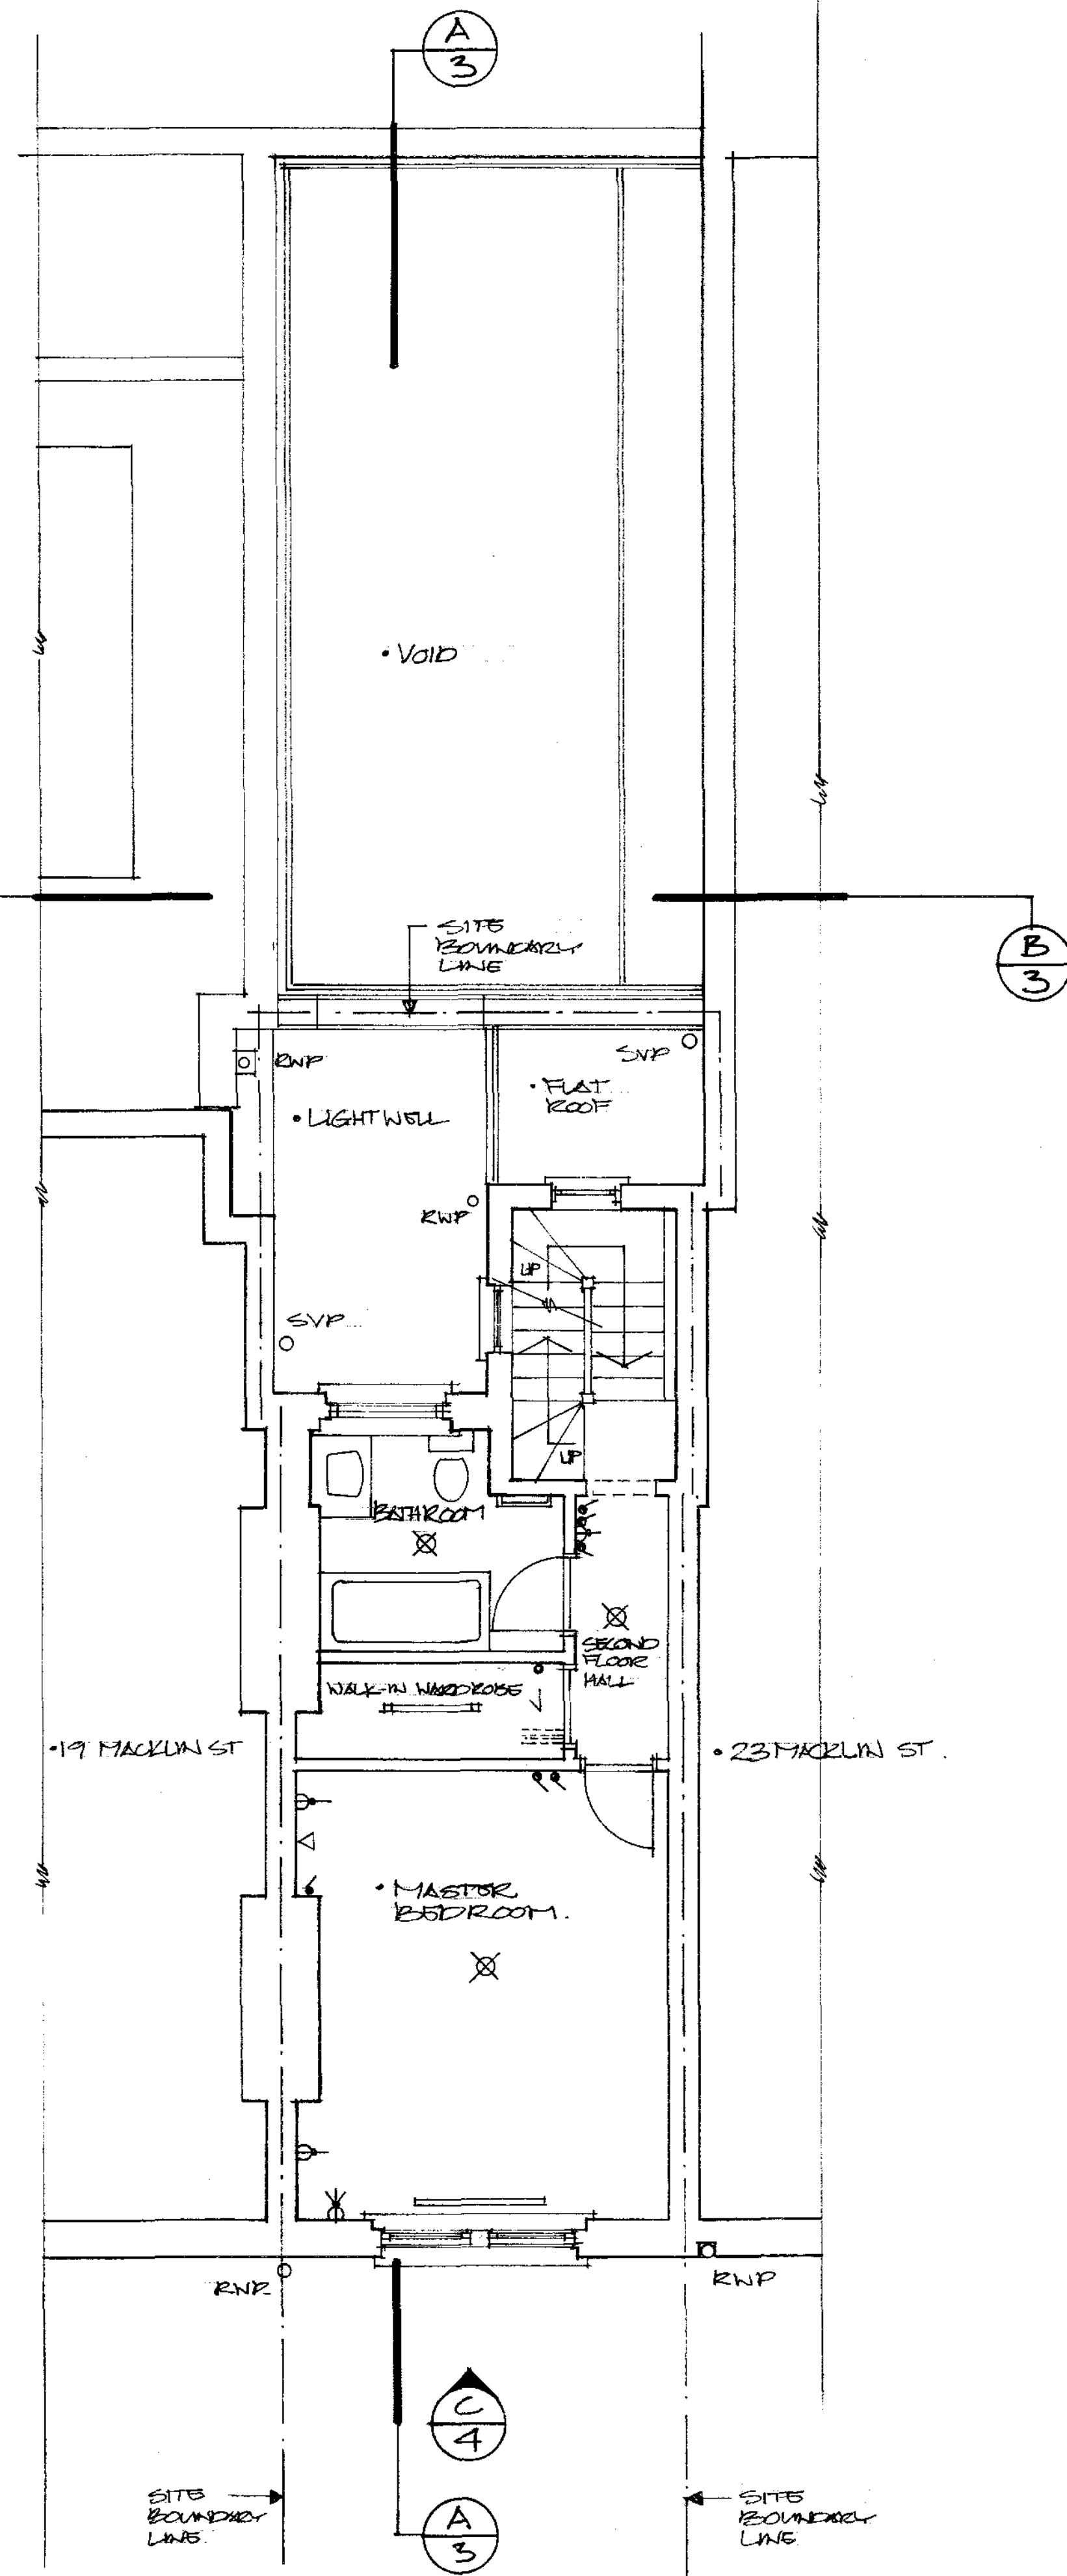

EXISTING SECOND FLOOR PLAN

DATE	REVISIONS	REV
THIS DRAWING IS THE COPYRIGHT OF THE ARCHITECT AND SHOULD NOT BE REPRODUCED WITHOUT WRITTEN CONSENT.		
PROJECT		
21 MACKLIN ST		
LONDON WC2B 5NN		
DRAWING		
EXISTING GROUND, FIRST AND SECOND FLOOR PLANS.		
DATE	S. BRANDENBURG design.	
N° 09	17 BONNY STREET LONDON NW1 5PE	
DEL	TEL 020 7424 0122 FAX 020 7424 0133	
COMPUTER		
SCALE	DWG. No. 1050-001	REV. No.
1:50		