



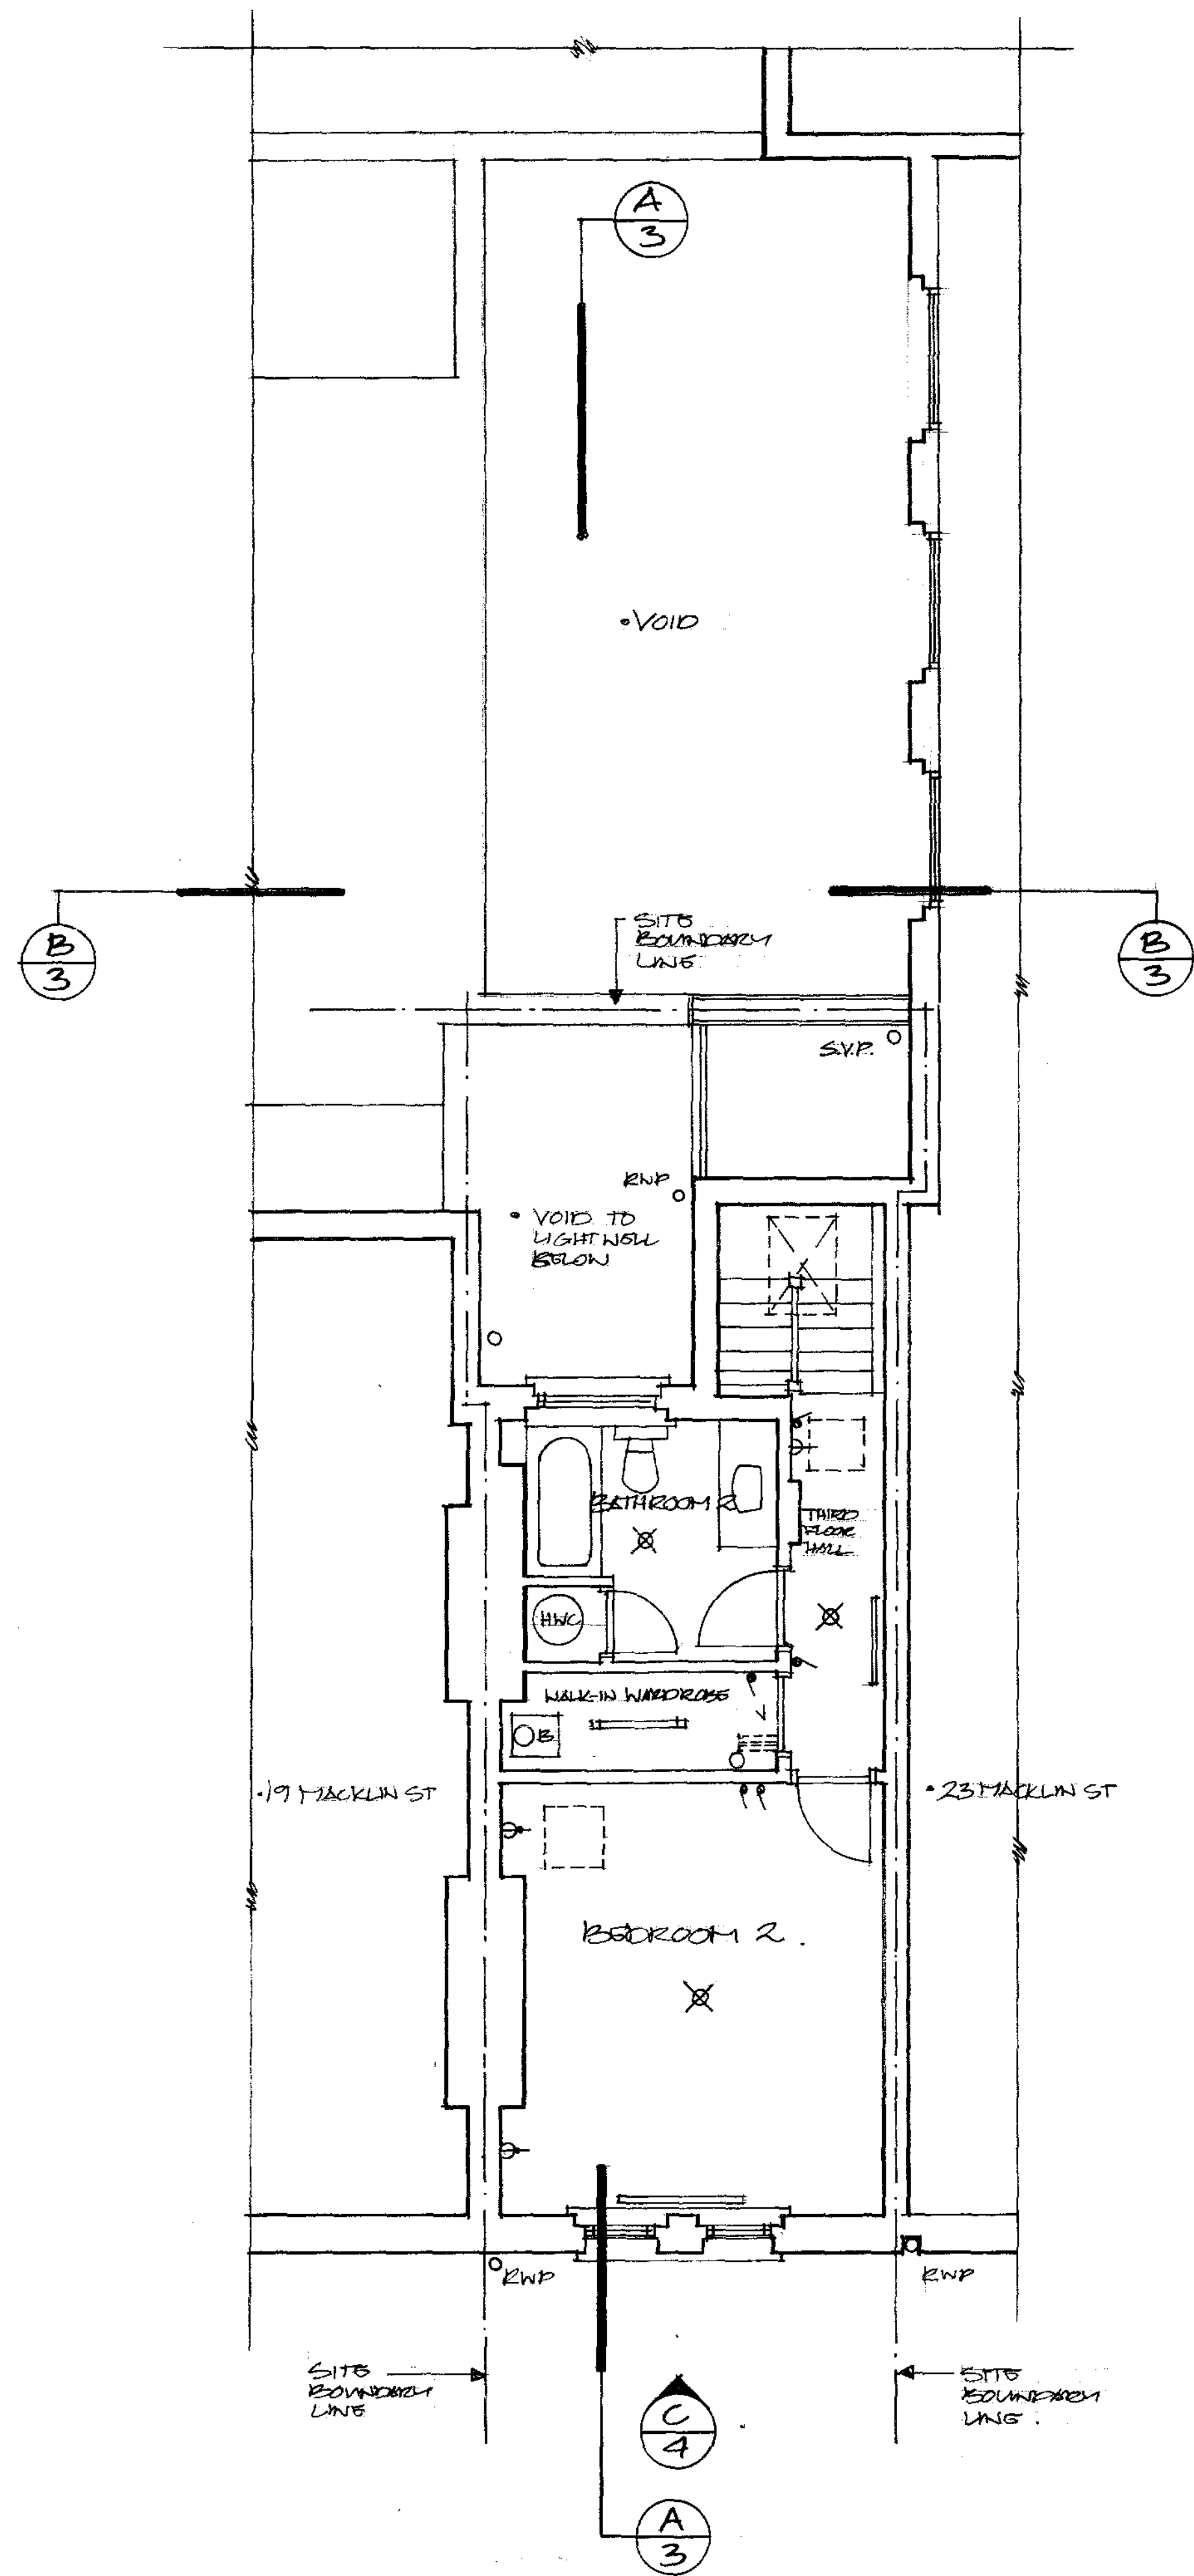

EXISTING THIRD FLOOR PLAN

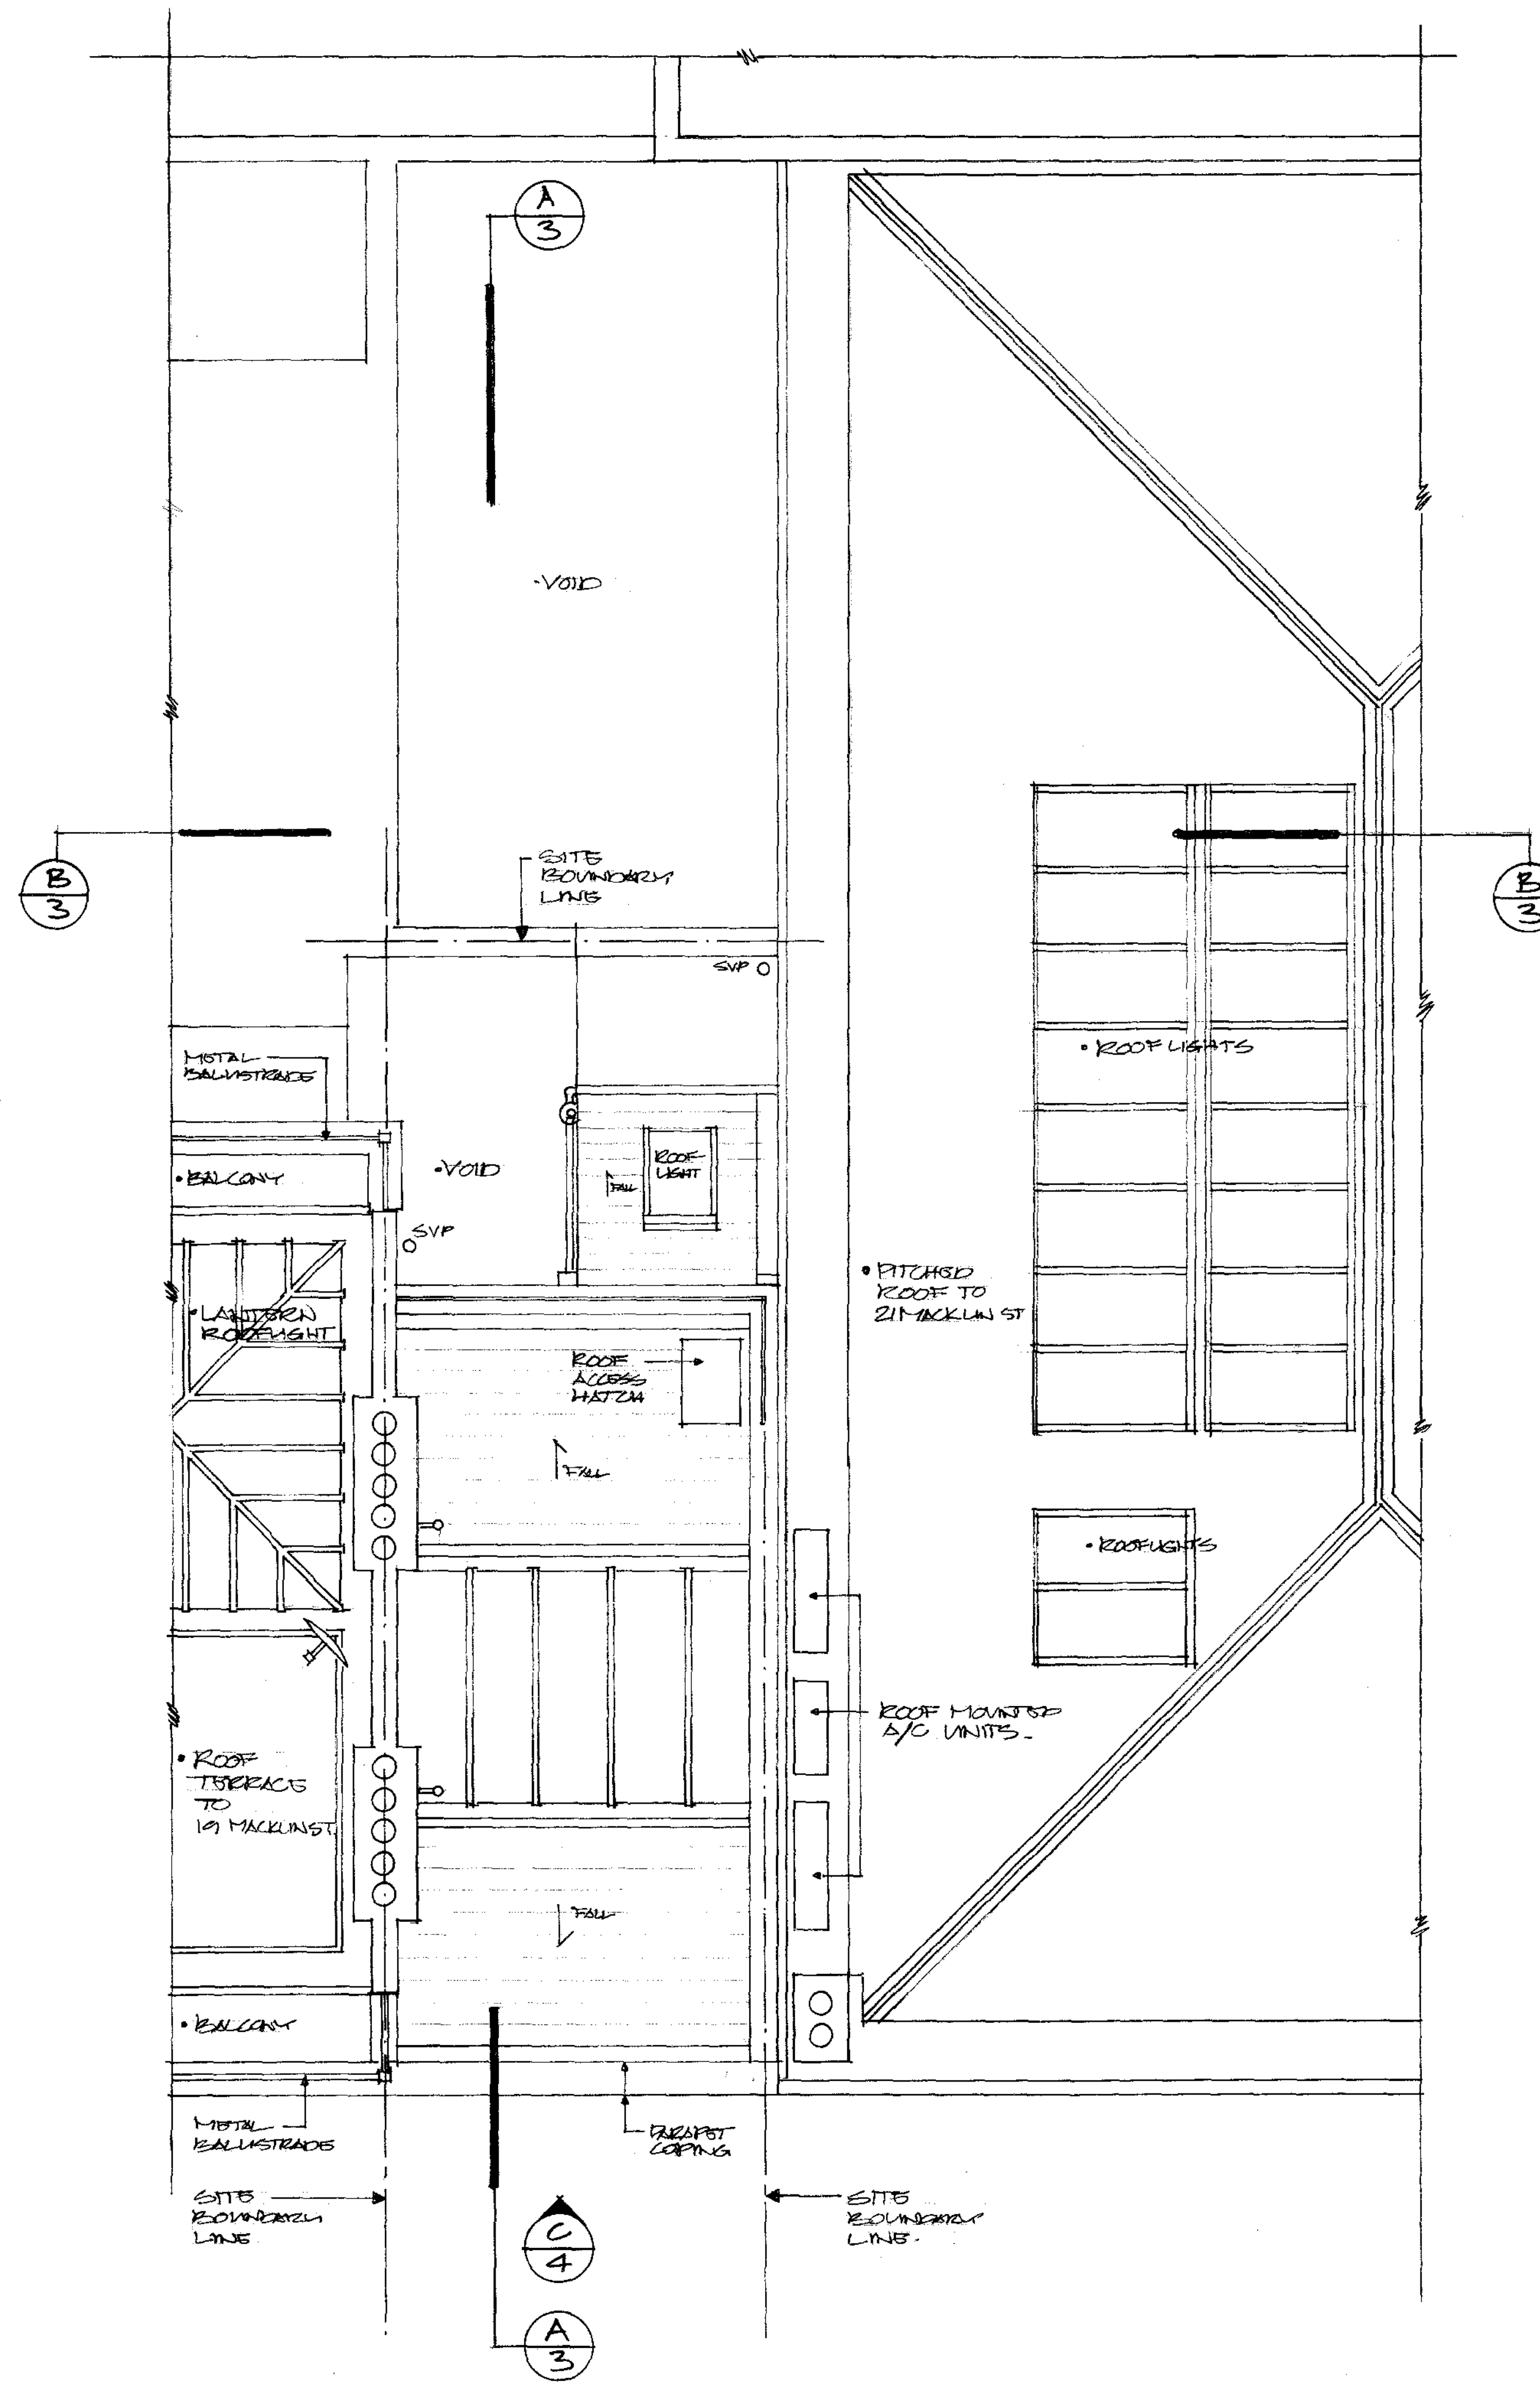

EXISTING ROOF PLAN

DATE	REVISIONS	REV
THIS DRAWING IS THE COPYRIGHT OF THE ARCHITECT AND SHOULD NOT BE REPRODUCED WITHOUT WRITTEN CONSENT.		
PROJECT		
21 MACKLIN ST LONDON WC2B 5NW		
DRAWING		
EXISTING THIRD FLOOR AND ROOF PLAN		
DATE	S. BRANDENBURG design.	
Nº 09	17 BONNY STREET LONDON NW1 5PE	
DELT.	TEL: 020 7424 0122 FAX: 020 7424 0133	
COMPUTER		
SCALE	DWG. No. 1088-002	REV. No. 1
1:50		