




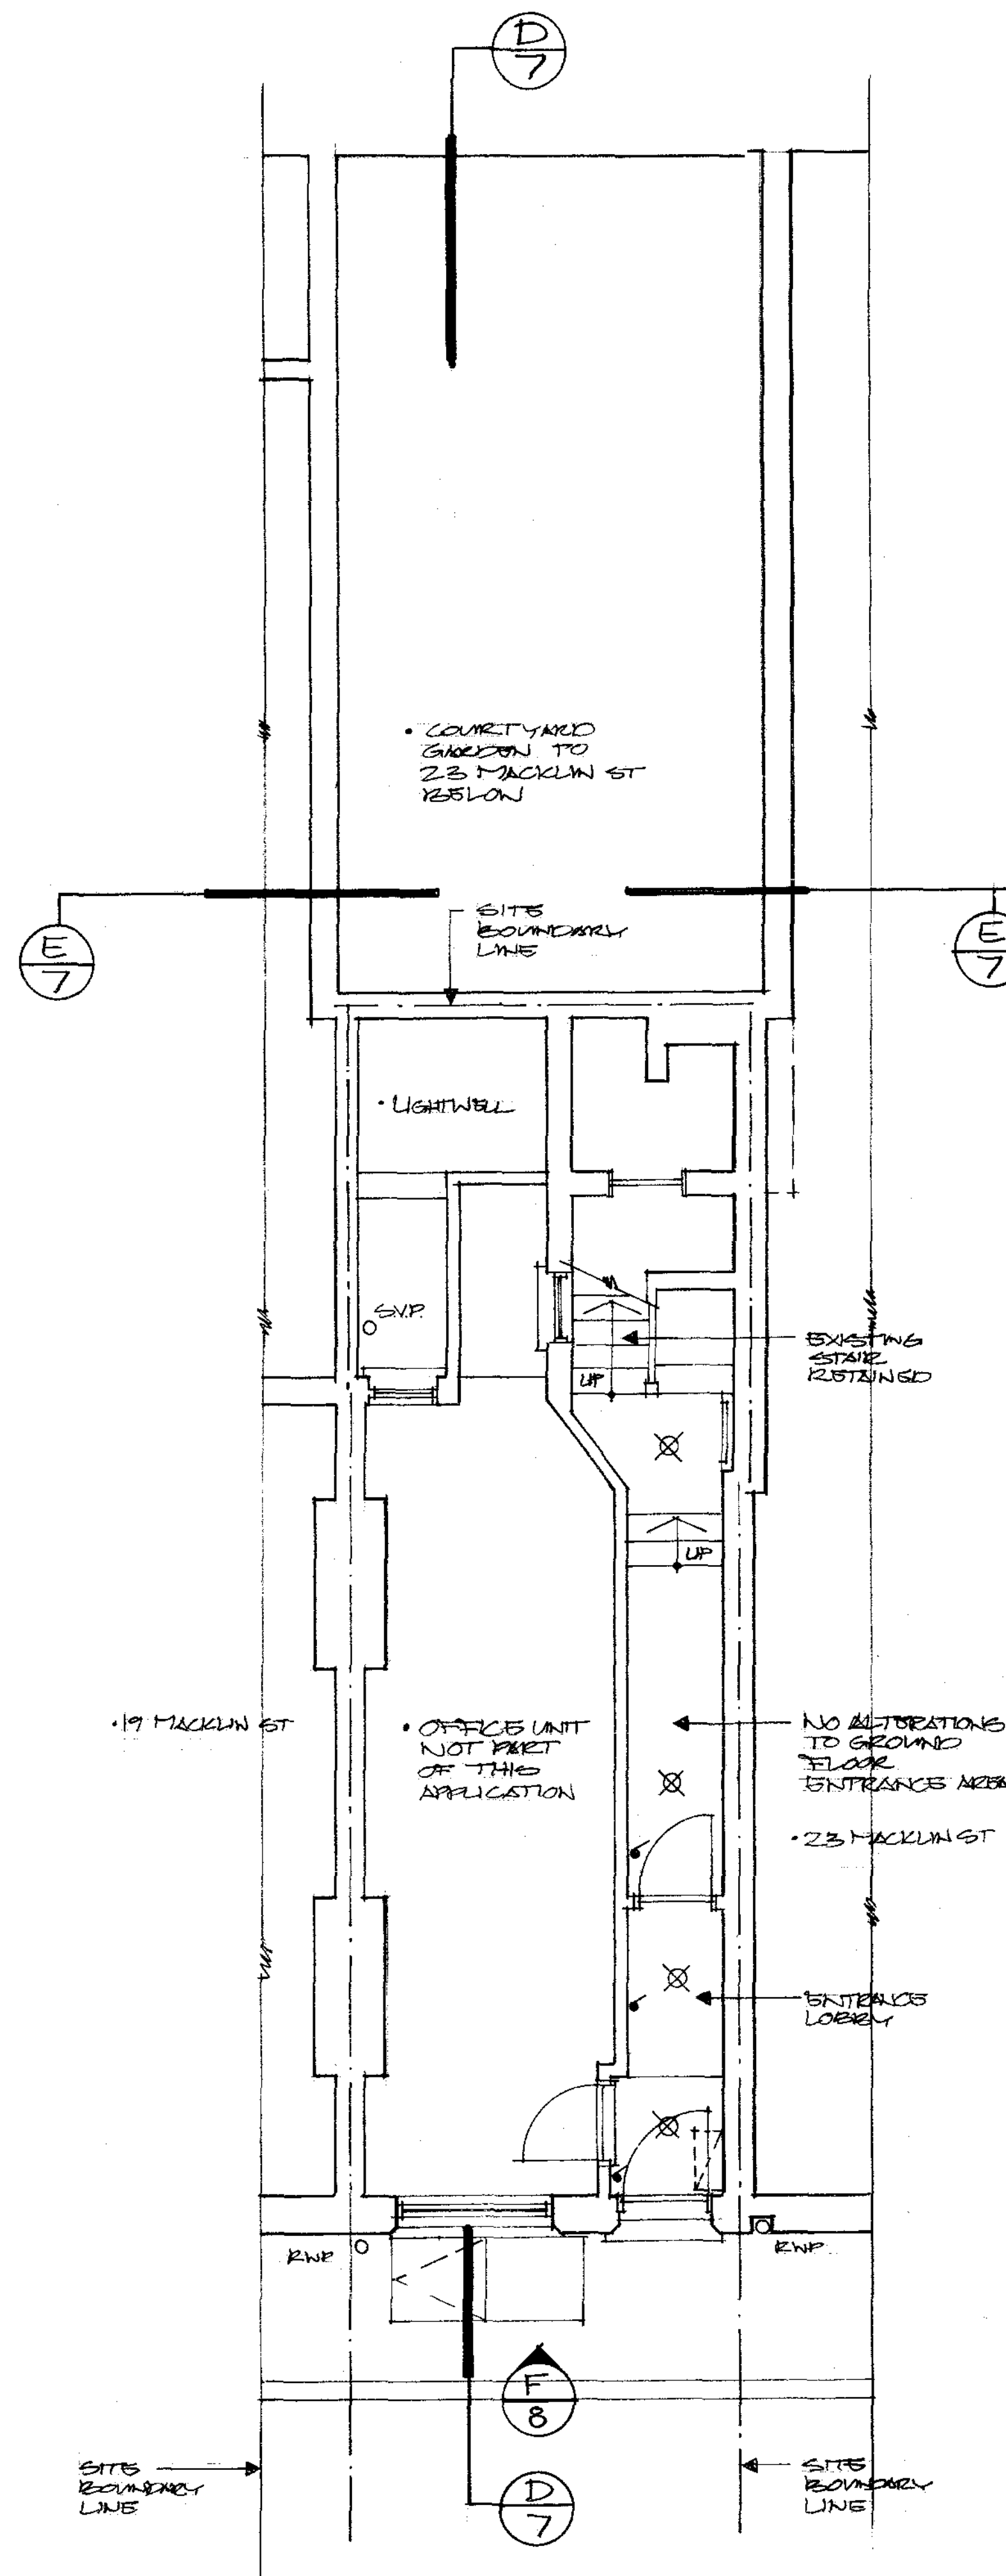

PROPOSED GROUND FLOOR PLAN

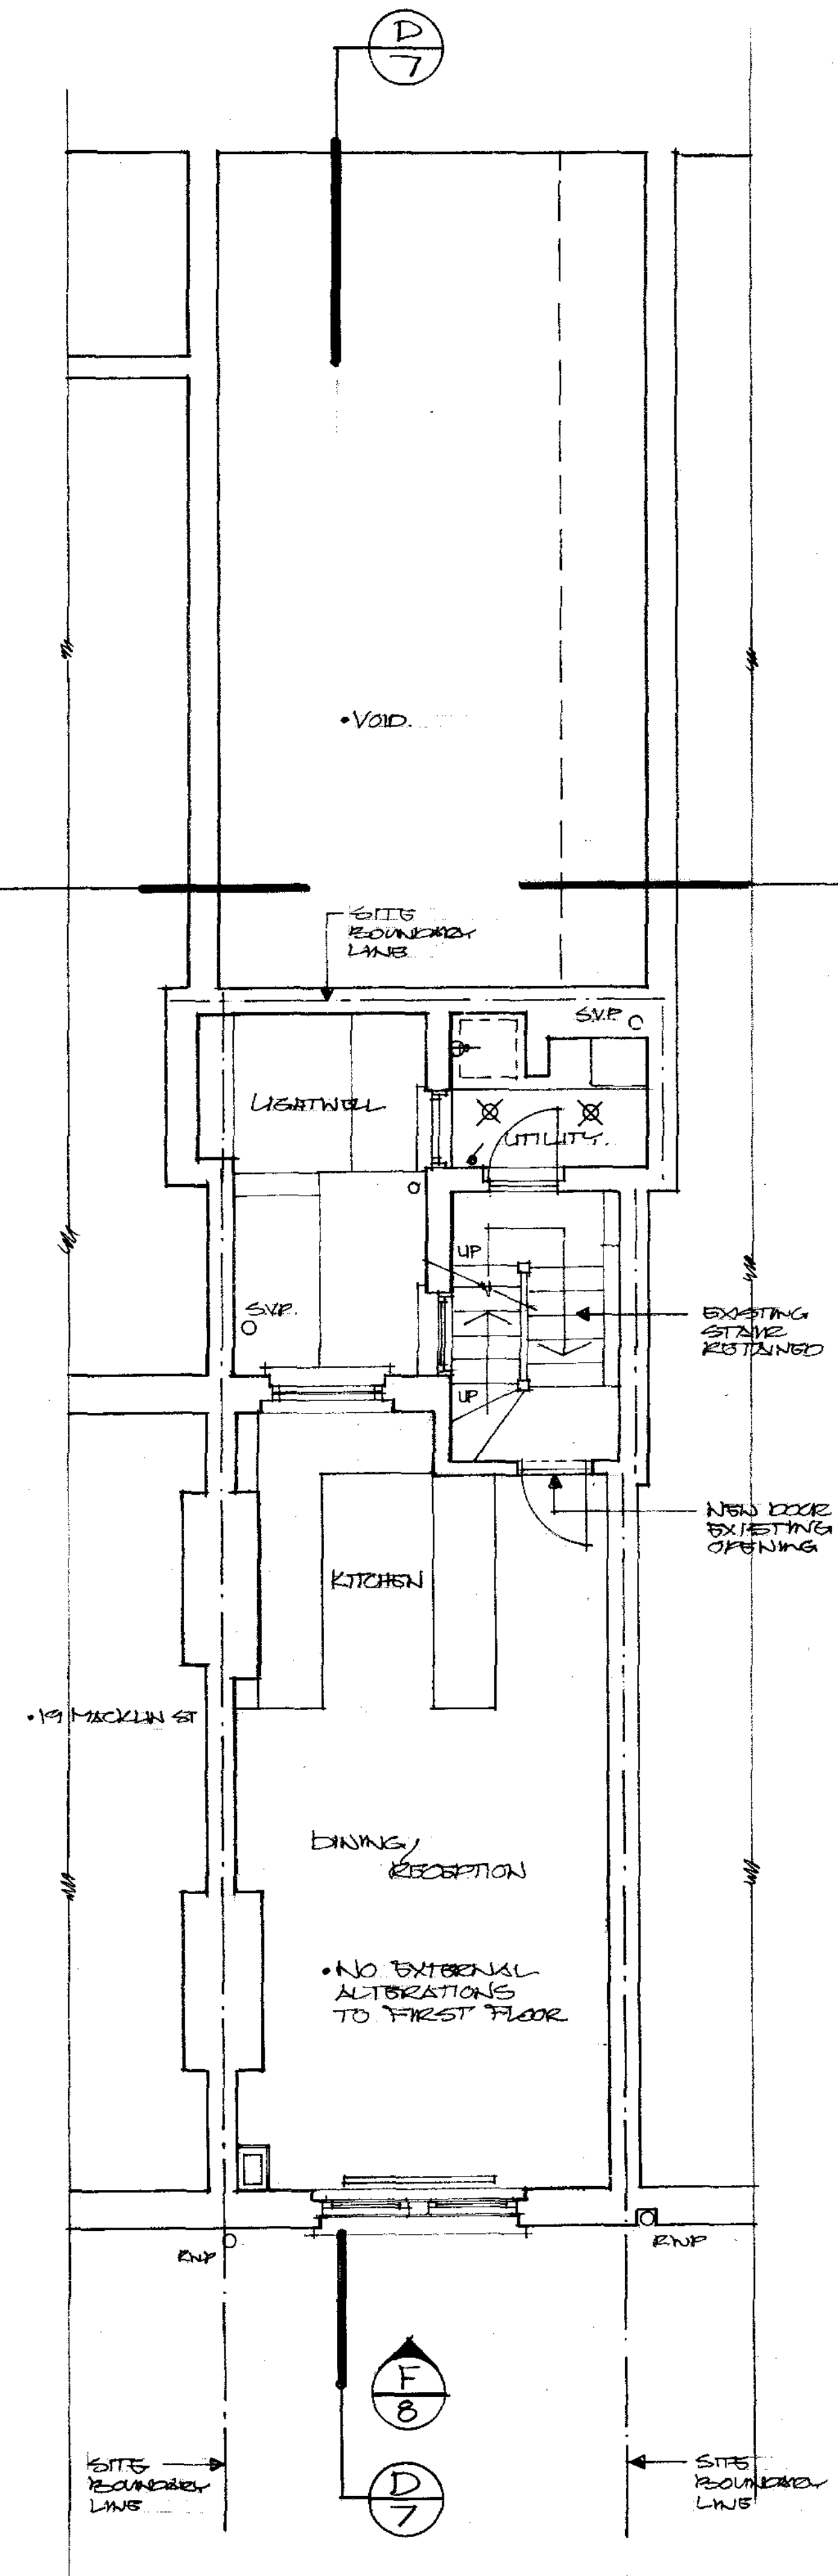

PROPOSED FIRST FLOOR PLAN

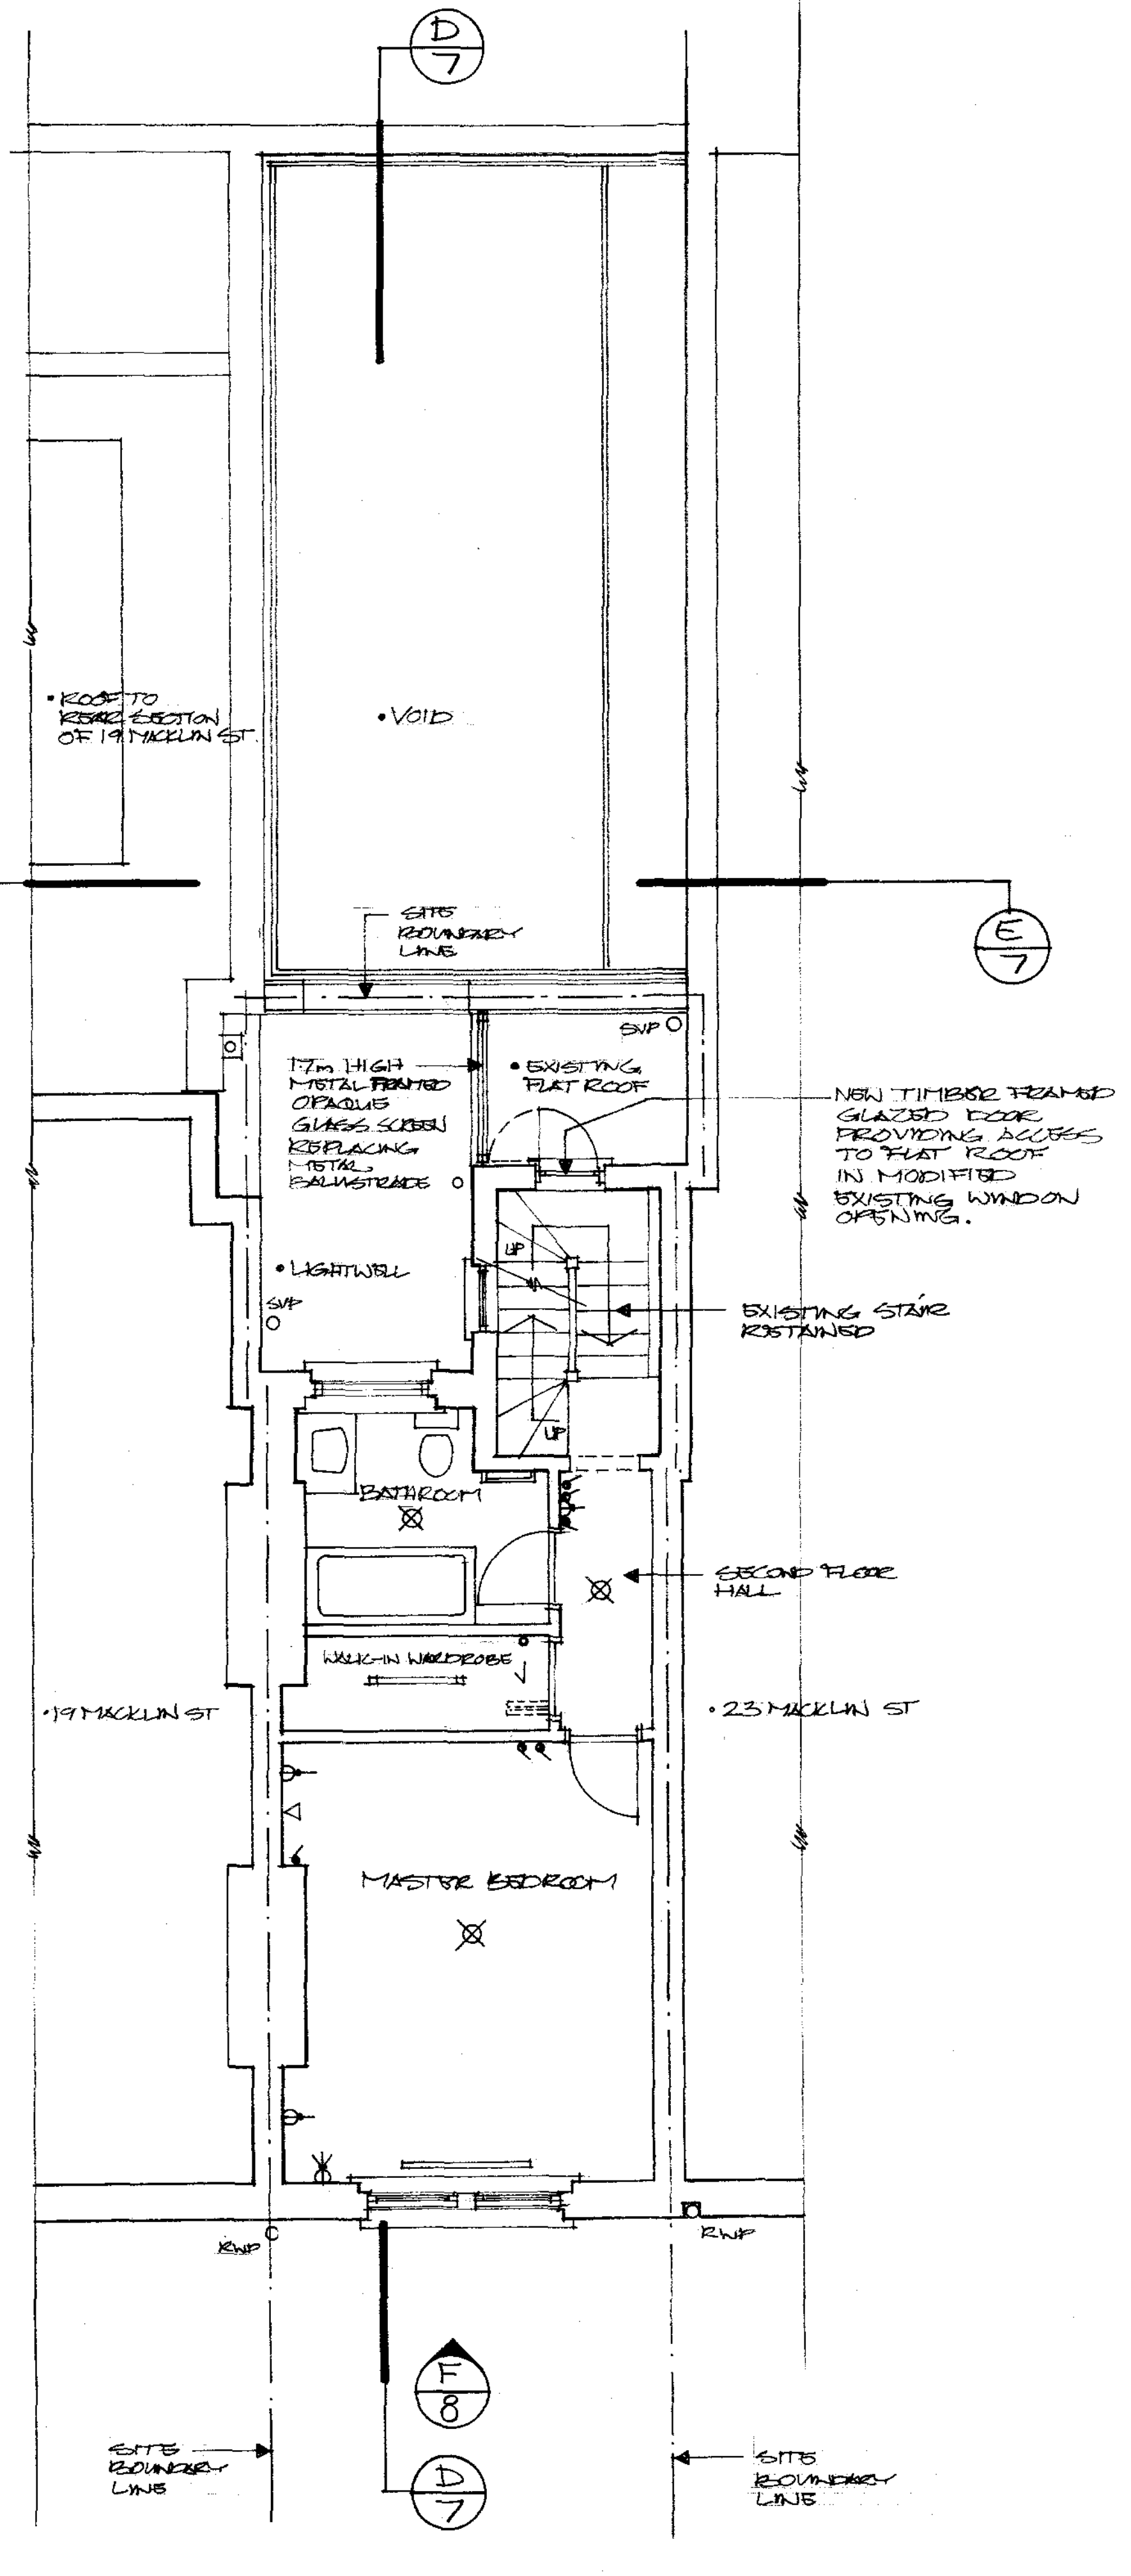

PROPOSED SECOND FLOOR PLAN

DATE	REVISIONS	REV
2009		
THIS DRAWING IS THE COPYRIGHT OF THE ARCHITECT AND SHOULD NOT BE REPRODUCED WITHOUT WRITTEN CONSENT.		
PROJECT		
21 MACKLIN ST LONDON W62B 5NN		
DRAWING		
PROPOSED GROUND, FIRST AND SECOND FLOOR PLANS.		
DATE	S. BRANDENBURG	
2009	design.	
DEL	17 BONNY STREET LONDON NW1 5PE	
COMPUTER	TEL: 020 7424 0122 FAX: 020 7424 0133	
SCALE	DWG. No. 1000-000	REV. No. 1
1:50		