
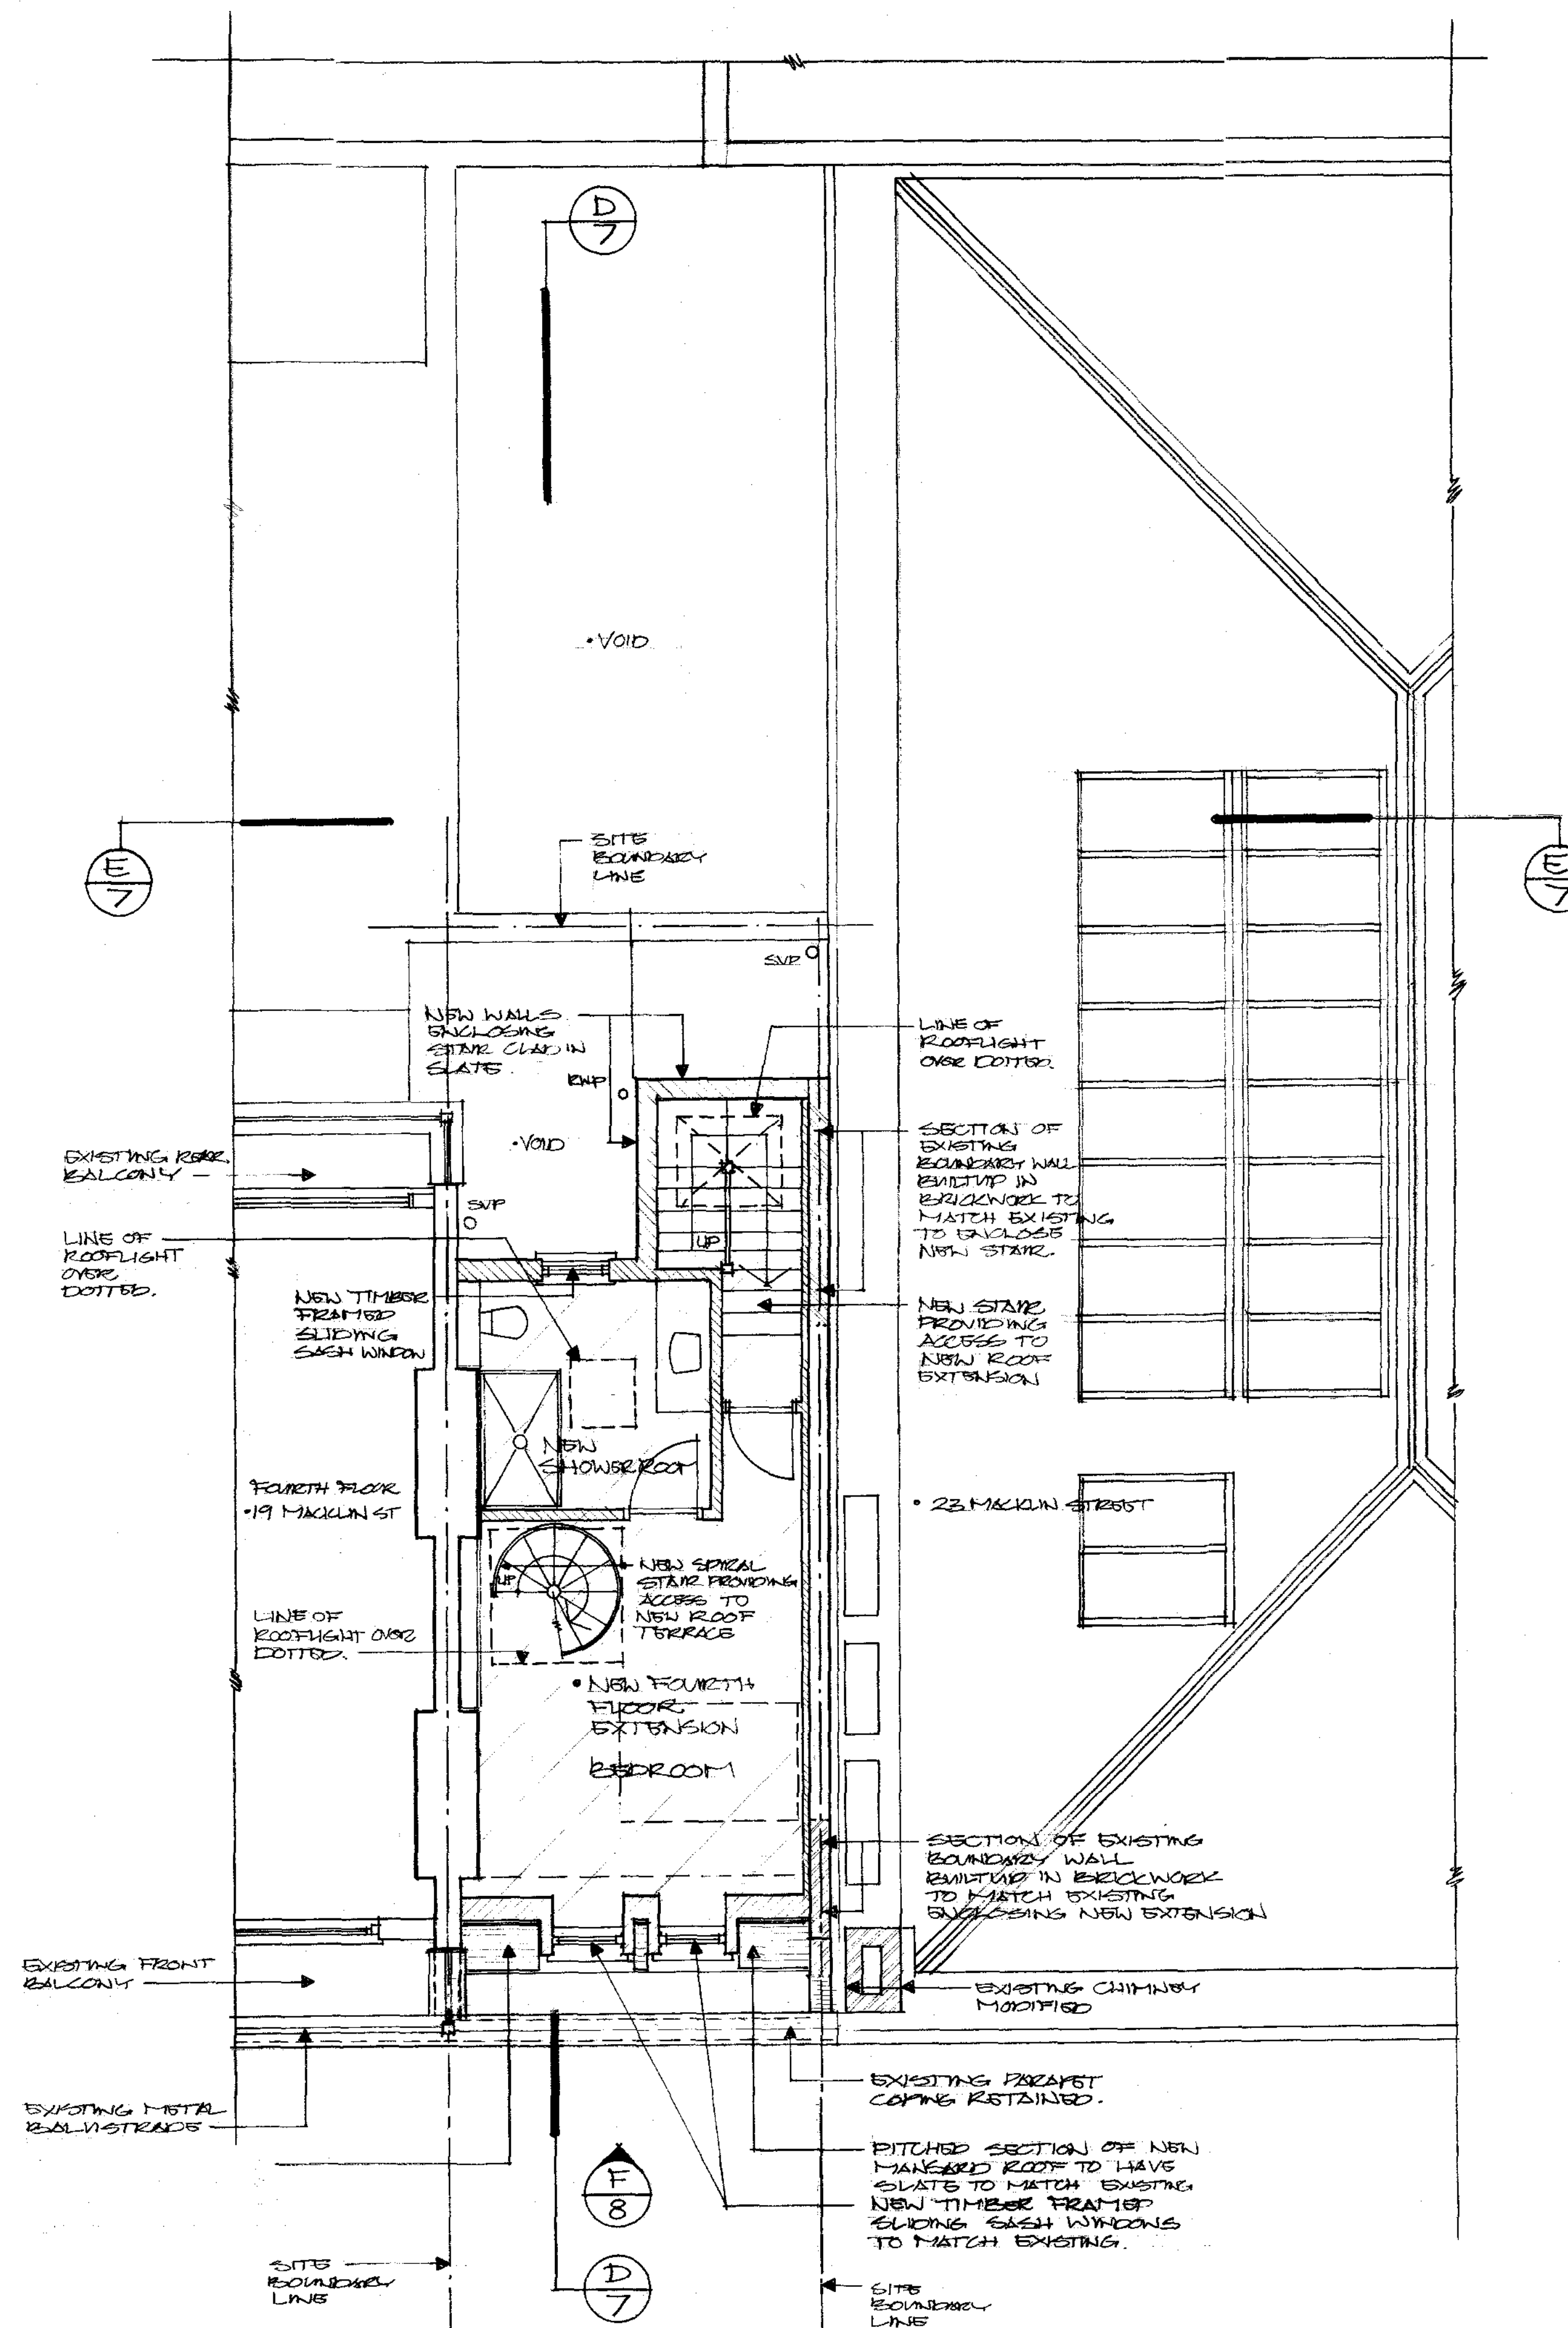


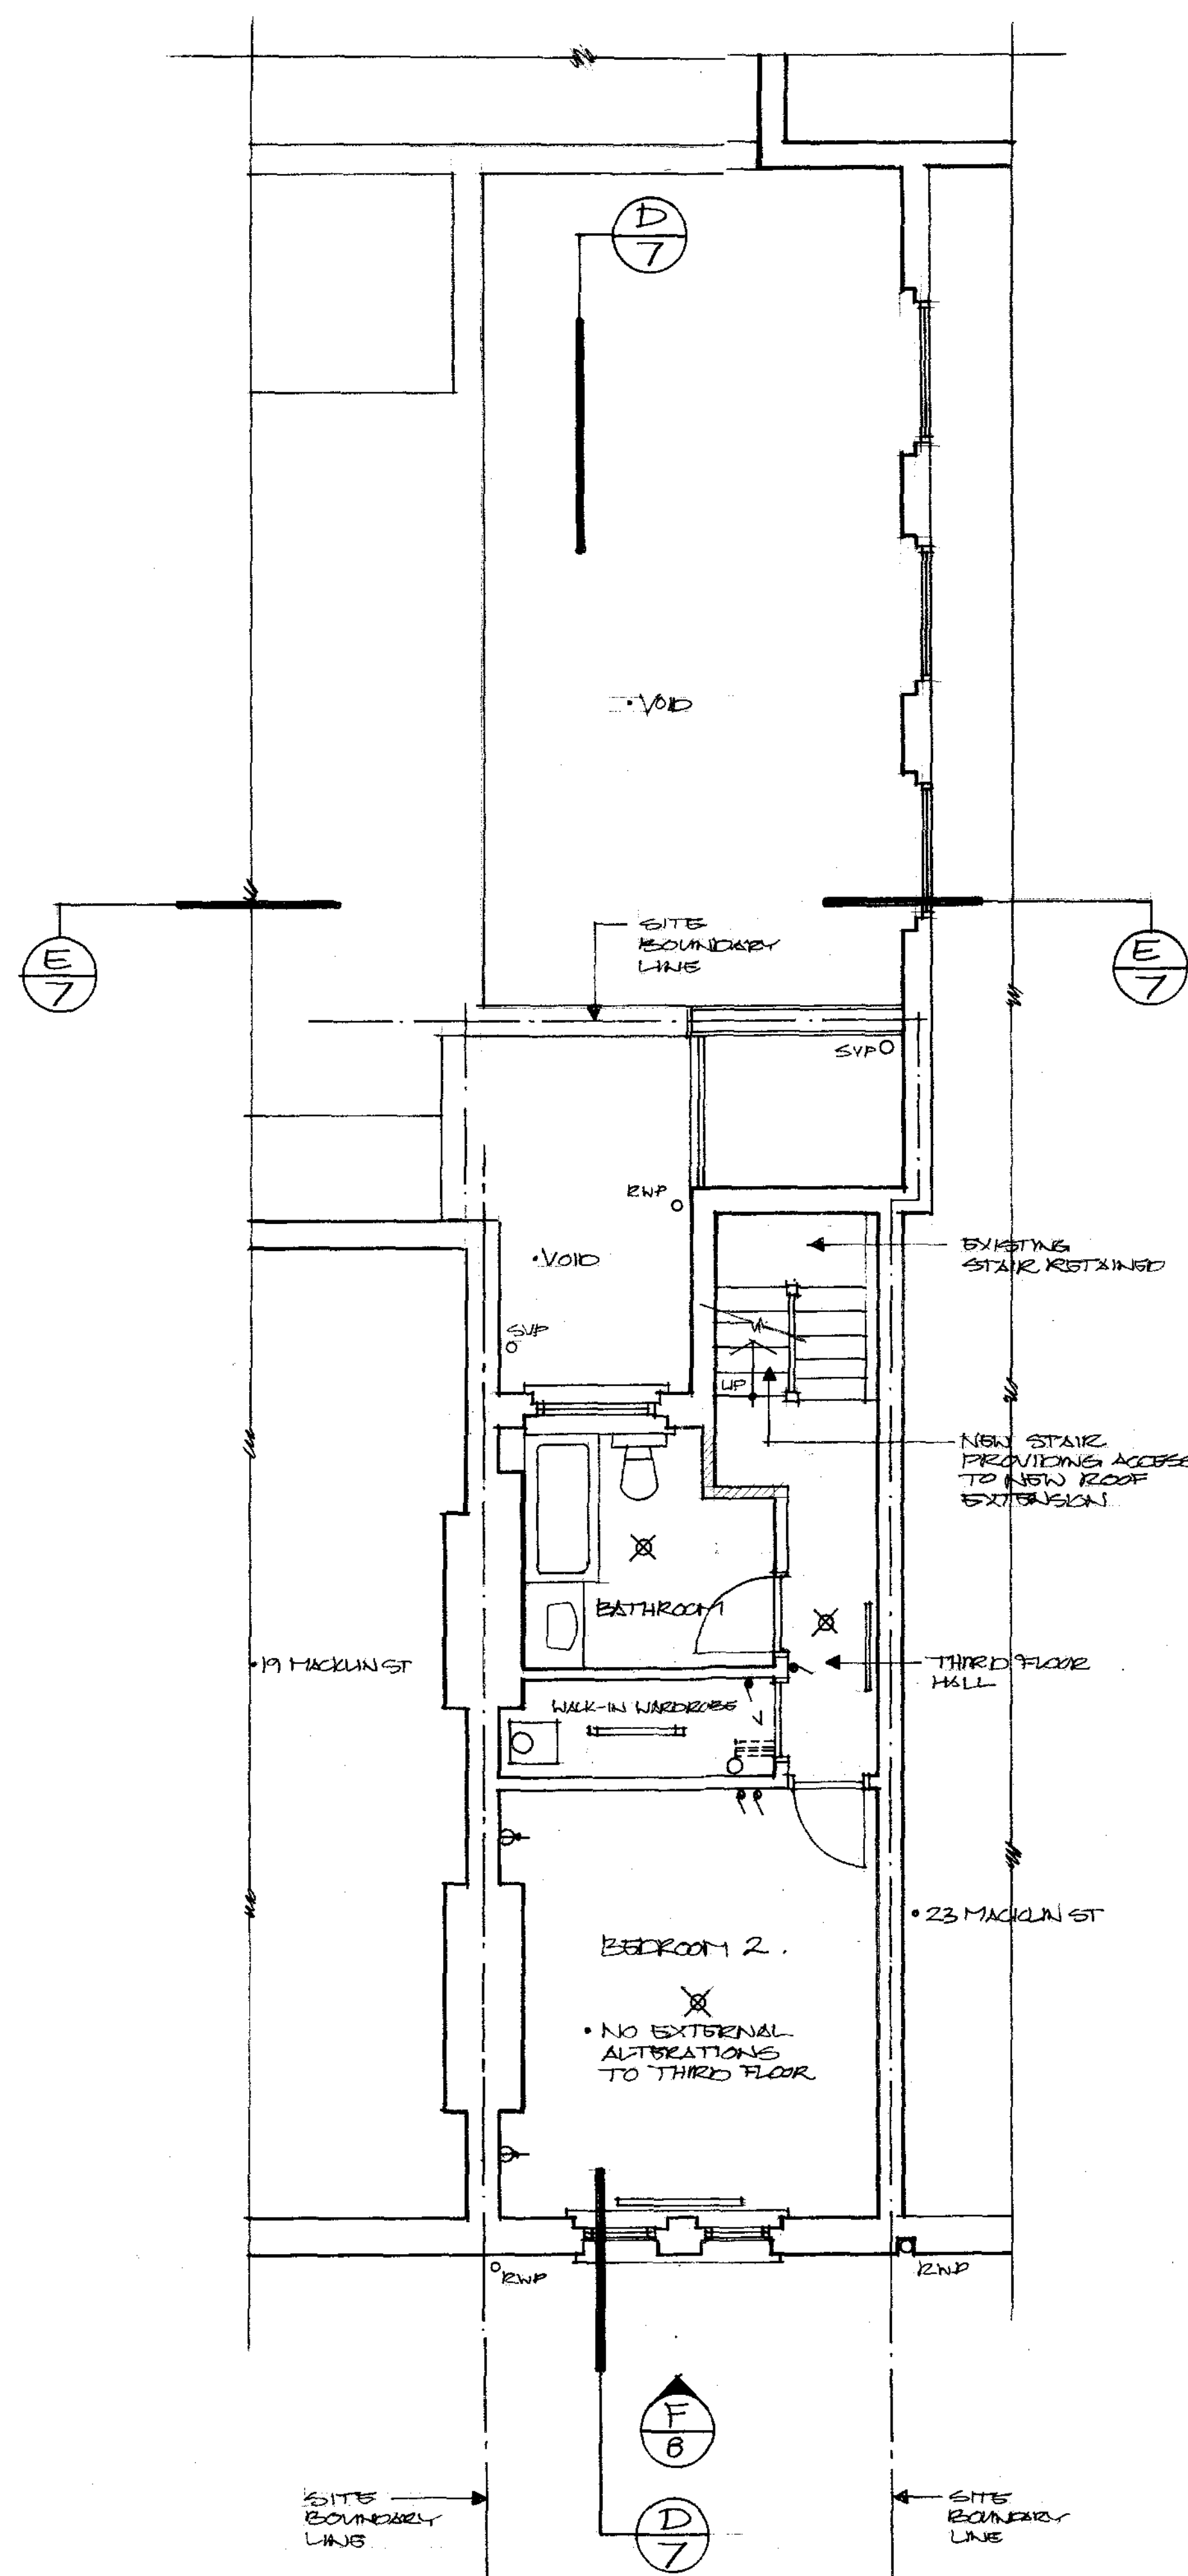

24:05:10		GENERAL REVISIONS		A	
DATE		REVISIONS		REV	
THIS DRAWING IS THE COPYRIGHT OF THE ARCHITECT AND SHOULD NOT BE REPRODUCED WITHOUT WRITTEN CONSENT.					
PROJECT					
21 MACKLIN ST LONDON WC2B 5NN					
DRAWING					
PROPOSED THIRD FLOOR & FOURTH FLOOR PLANS					
DATE		S. S. BRANDENBURG			
NOV 09		design.			
DELT					
COMPUTER		17 BONNY STREET		LONDON NW1 5PE	
		TEL 020 7424 0122		FAX 020 7424 0133	
SCALE		DWG. No.		REV. No.	
1:50		10000 • 000		A	