




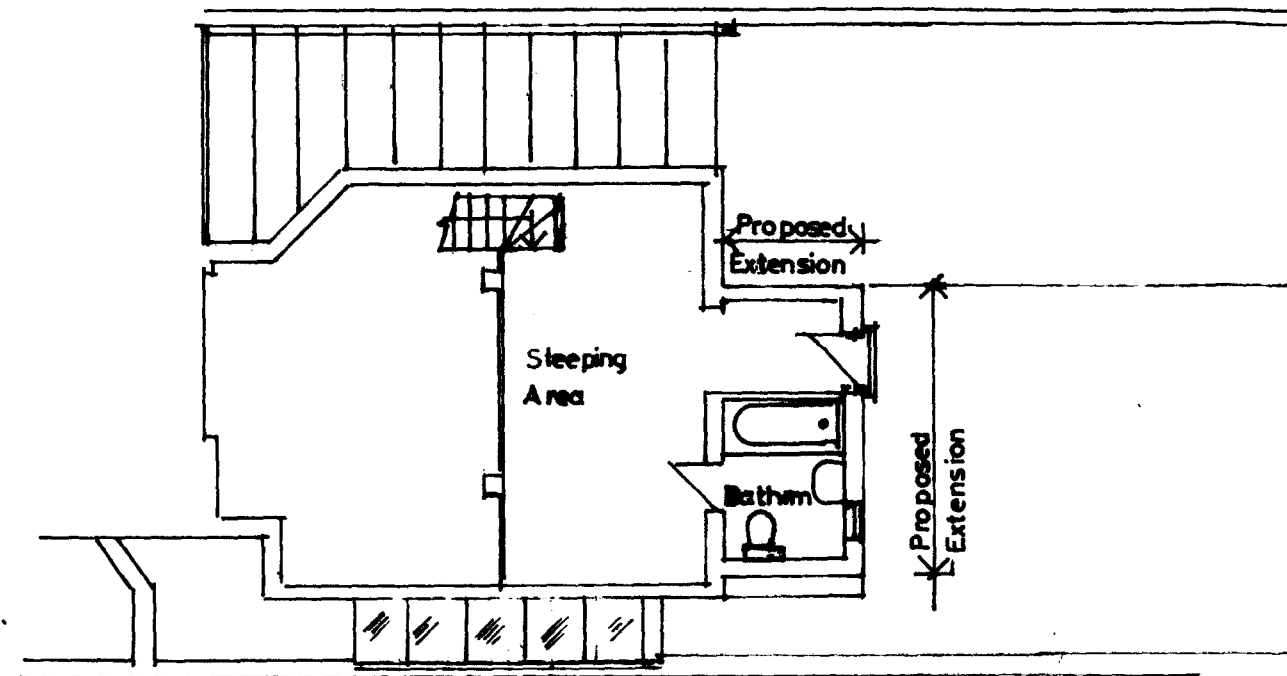

PROPOSED MEZZANINE LEVEL PLAN

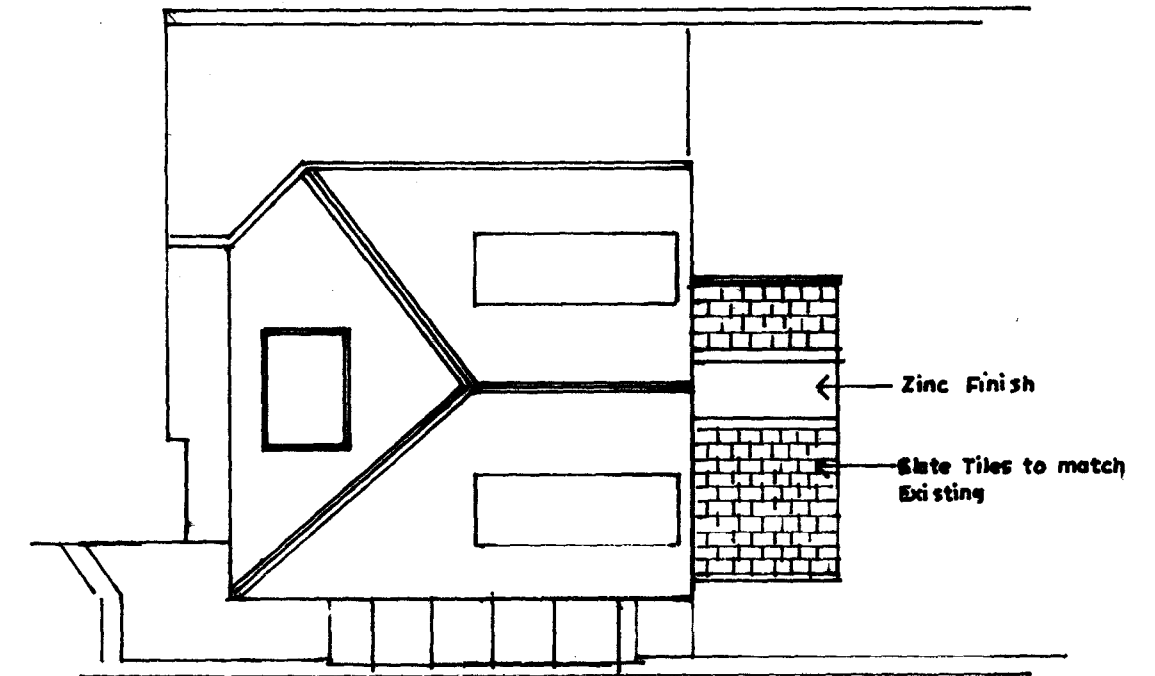

PROPOSED ROOF PLAN

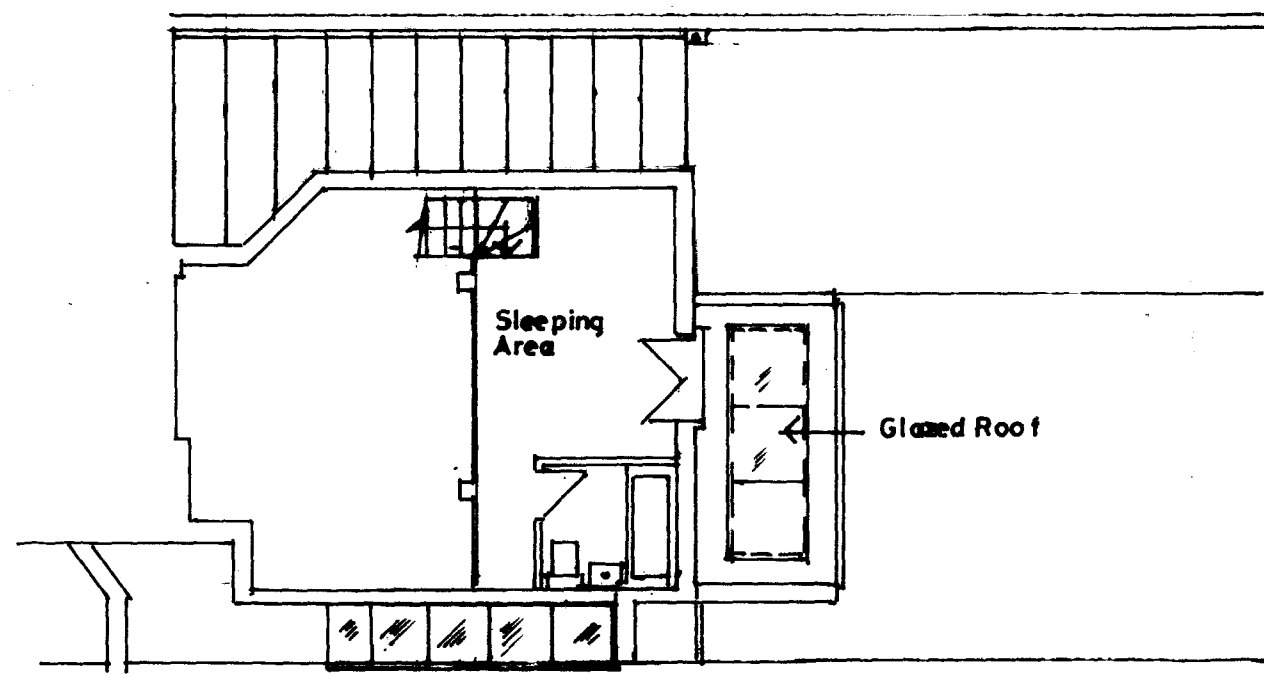

EXISTING MEZZANINE LEVEL PLAN

THE STUDIO
76, PARKHILL ROAD, London, N.W.3.2YT.

revision		date 09 2003 drawn by scale 1:100	FGC Architects 76 Parkhill Road, London NW3 2YT telephone 020 7367 5340 mobile 07816 436 265	EXISTING & PROPOSED MEZZANINE FLOORS	259/18
----------	--	---	--	---	--------

All dimensions to be checked on site. Figured dimensions to be taken in preference to scaled dimensions.