




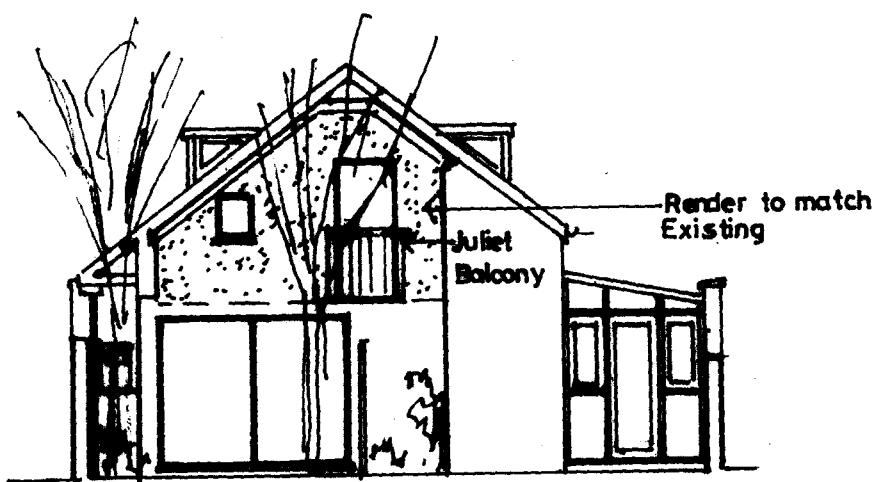


PROPOSED REAR ELEVATION

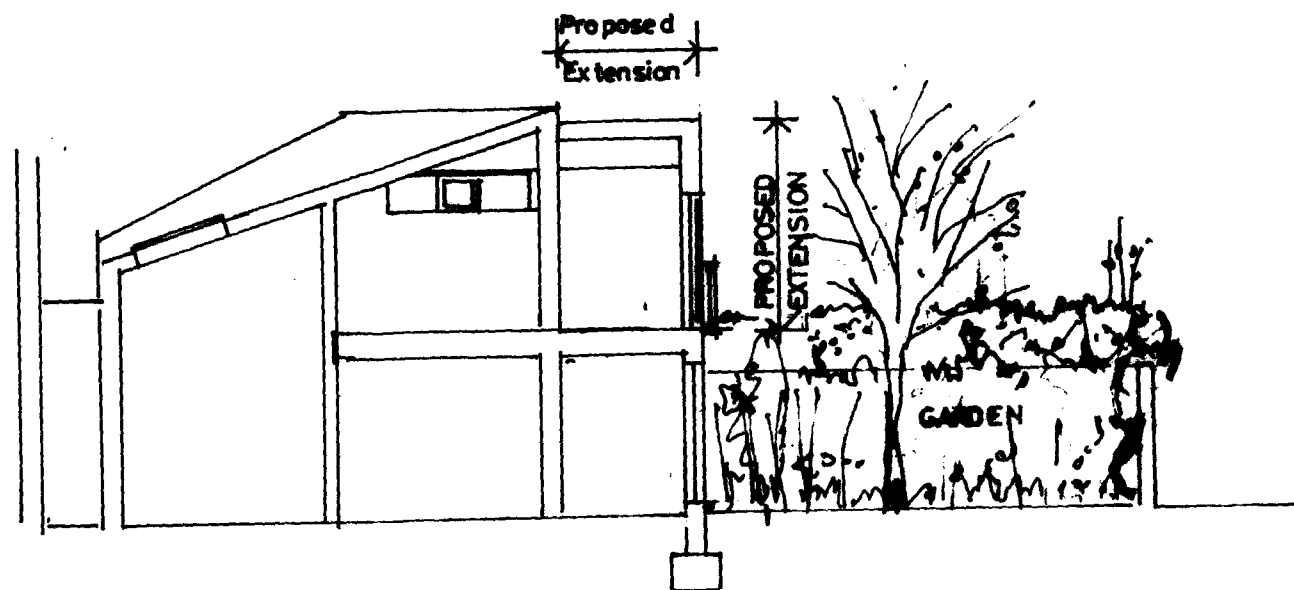

PROPOSED SECTION

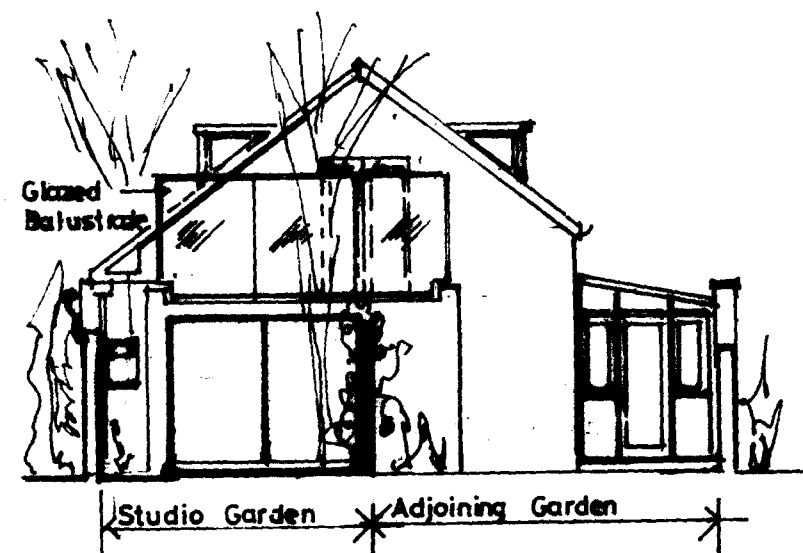

EXISTING REAR ELEVATION

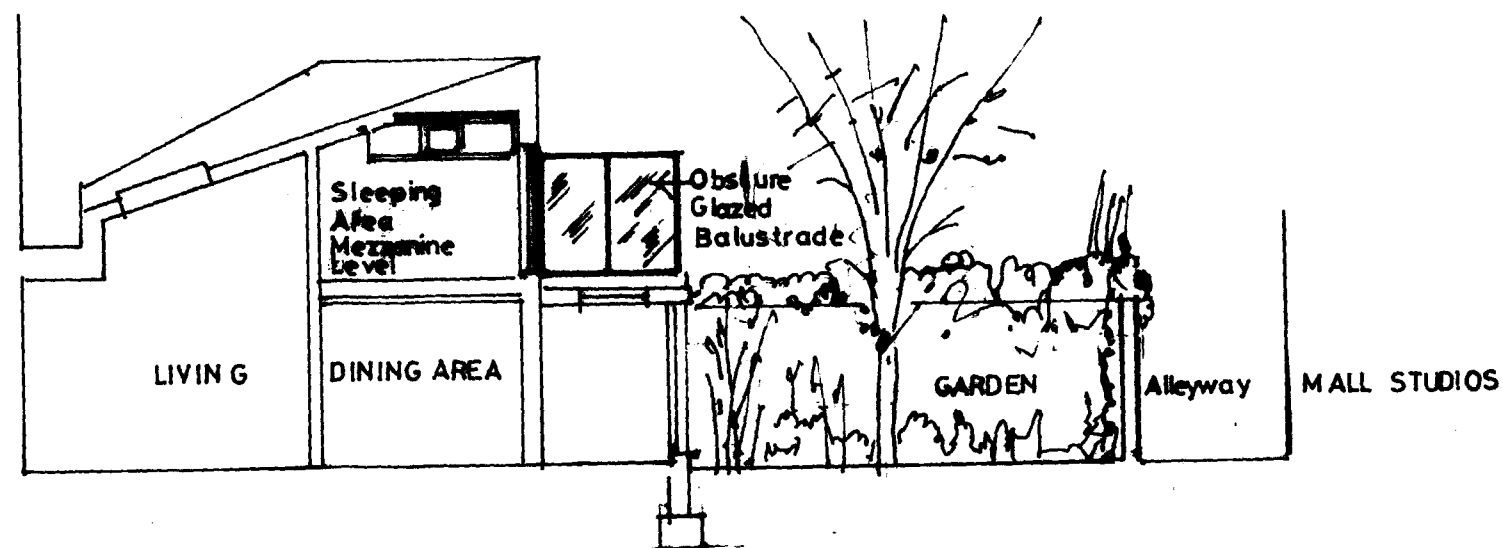

EXISTING SECTION

The Studio
76, PARKHILL ROAD, London, N.W.3. 2YT.

date SEPT 2009
drawn by
scale 1:100

FGC Architects
76 Parkhill Road, London NW3 2YT
telephone 020 7267 5246 mobile 07816 436 386

EXISTING & PROPOSED SECTIONS,
ELEVATIONS

259 | 19

All dimensions to be checked on site. Figured dimensions to be taken in preference to text.