

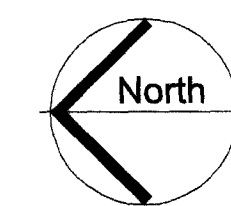


All discrepancies to be reported to ttsp.
Do not scale this drawing. All dimensions to be checked on site.

- KEY
- 500 X 500 INTERCELL RAISED FLOOR
 - TRIMMED RAISED FLOOR TILE CUT AND NON-ACCESSIBLE
 - TYPICAL FLOOR BOX CUT OUT TILE
 - SCREED TO BE LAID
 - ACOUSTIC BARRIERS BELOW WALLS
 - TIMBER FORMED RAMP, SEE DETAIL

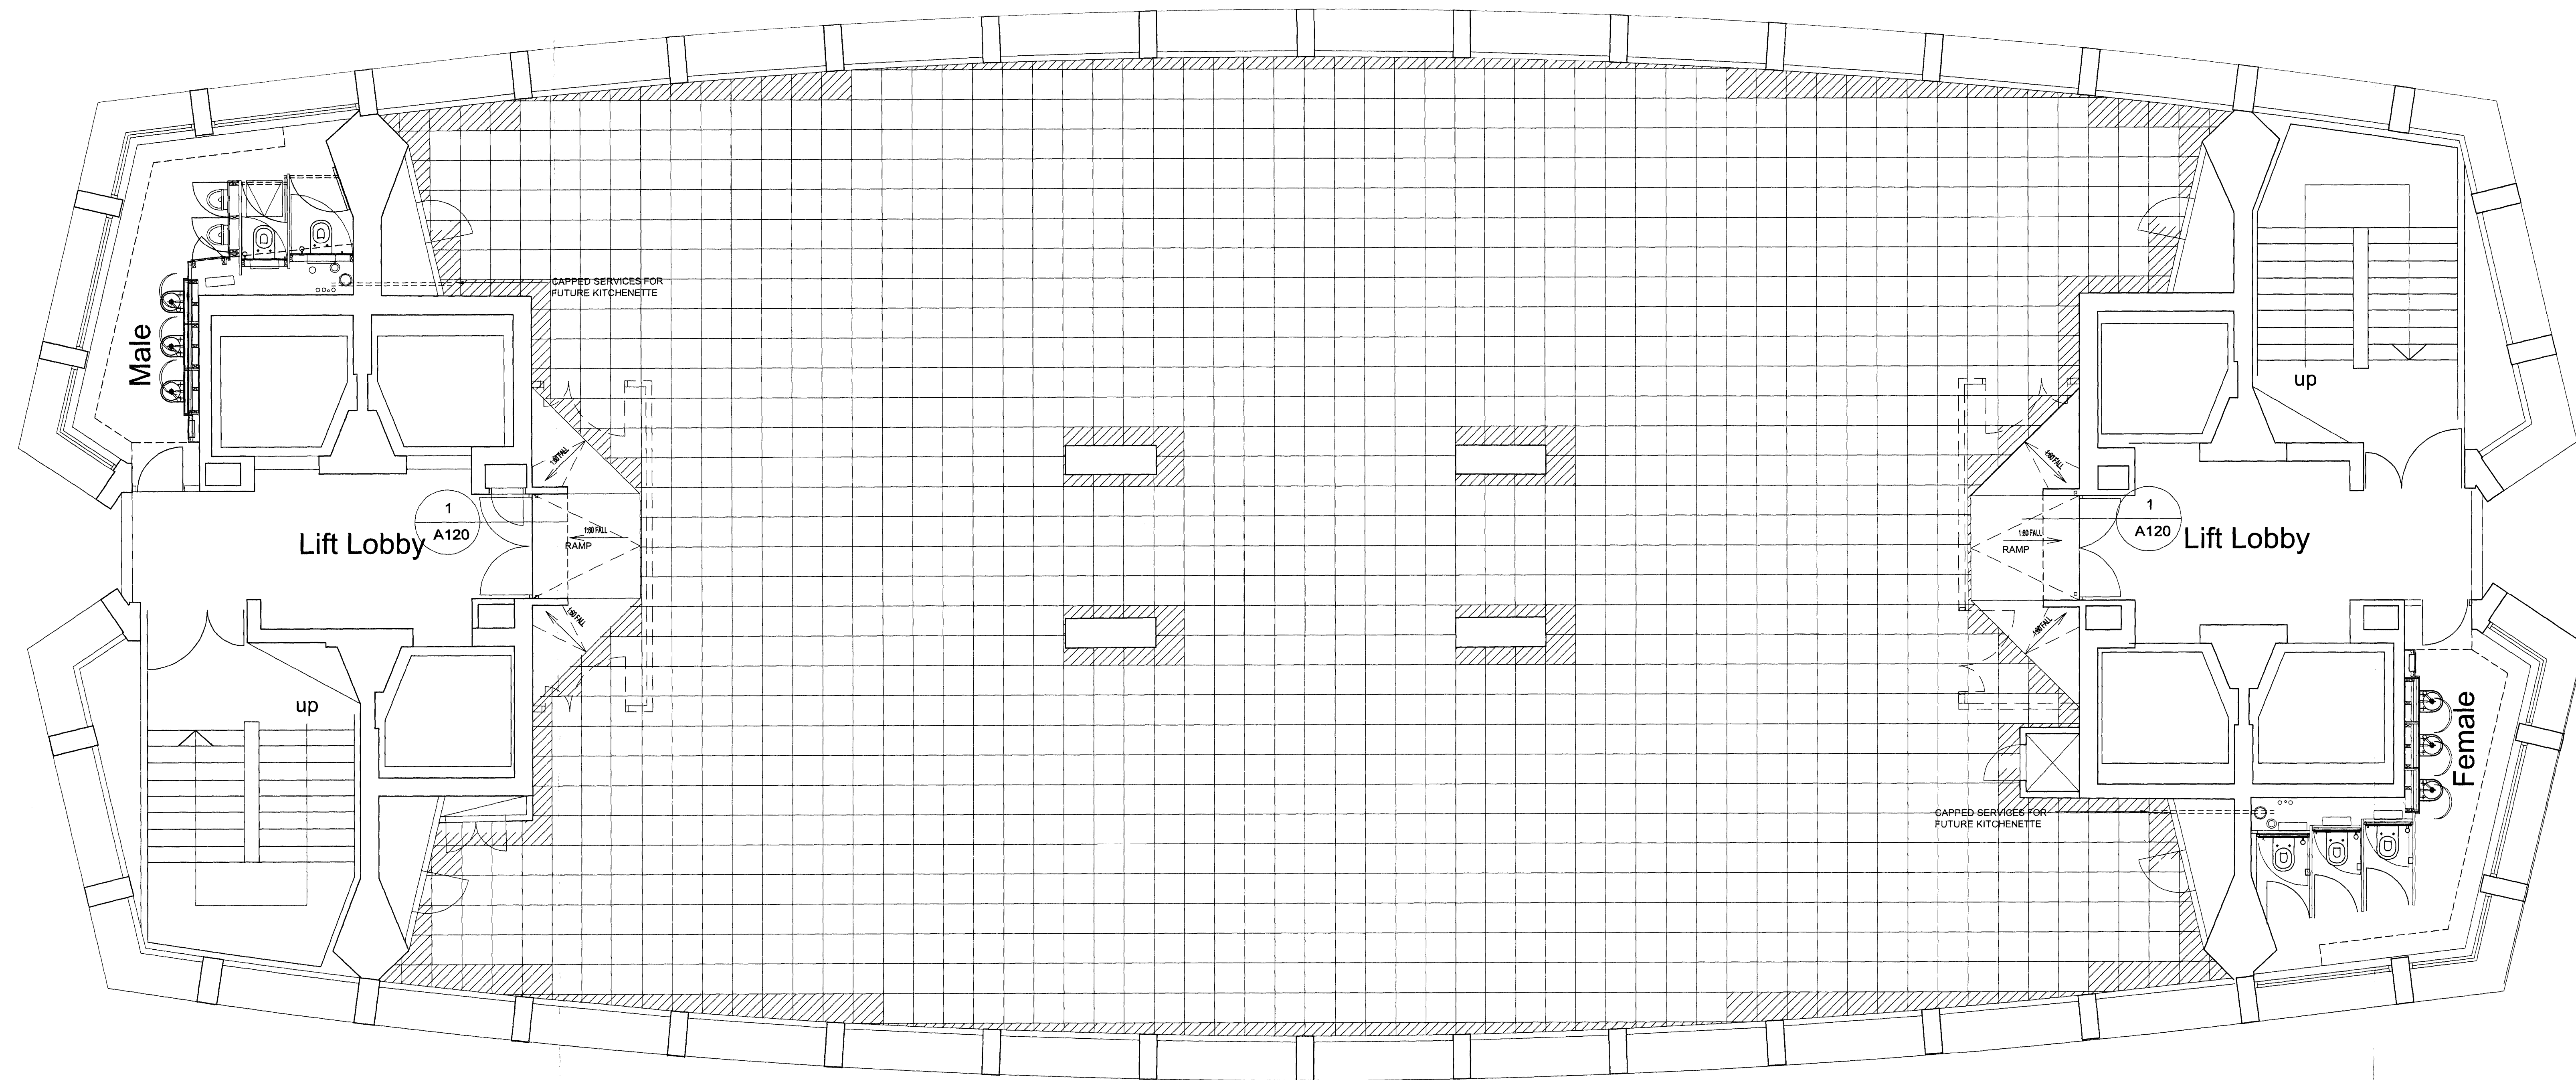

Rev	Date	Revisions	By	Ch'd
Drawing Status				
FOR PLANNING				
Project title				
Aramco Centre Point				
Level 24				
Drawing title				
General Arrangement				
Cat A Works				
Raised Floor Plan				
Sheet	Scale	Date	Drawn	Ch'd
A0	1:50	18.02.10	JM	IM
Project no				
2584				
Drawing no				
AL(07)24-03				
Rev				

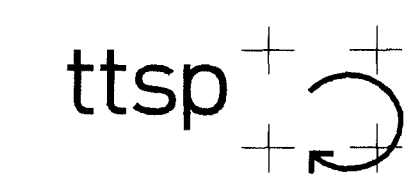

Architecture + Design
90.98 Goswell Road
London EC1V 7RD
t: +44 (0)20 7490 8899
e: enquiry@ttsp.com
w: www.ttsp.com