



All discrepancies to be reported to ttsp.
Do not scale this drawing. All dimensions to be checked on site.

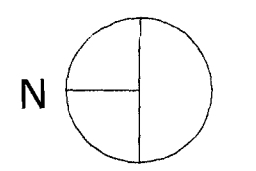

NOTES
1. DRAWING TO BE READ IN CONJUNCTION WITH AA(05)24-01

- 500X500mm Metal perforated ceiling tiles to K40
- 600X600mm Metal perforated ceiling tiles to K40
- Plasterboard ceiling to K10
- No suspended ceiling/ Paint finish to M60
- Linear slot diffuser

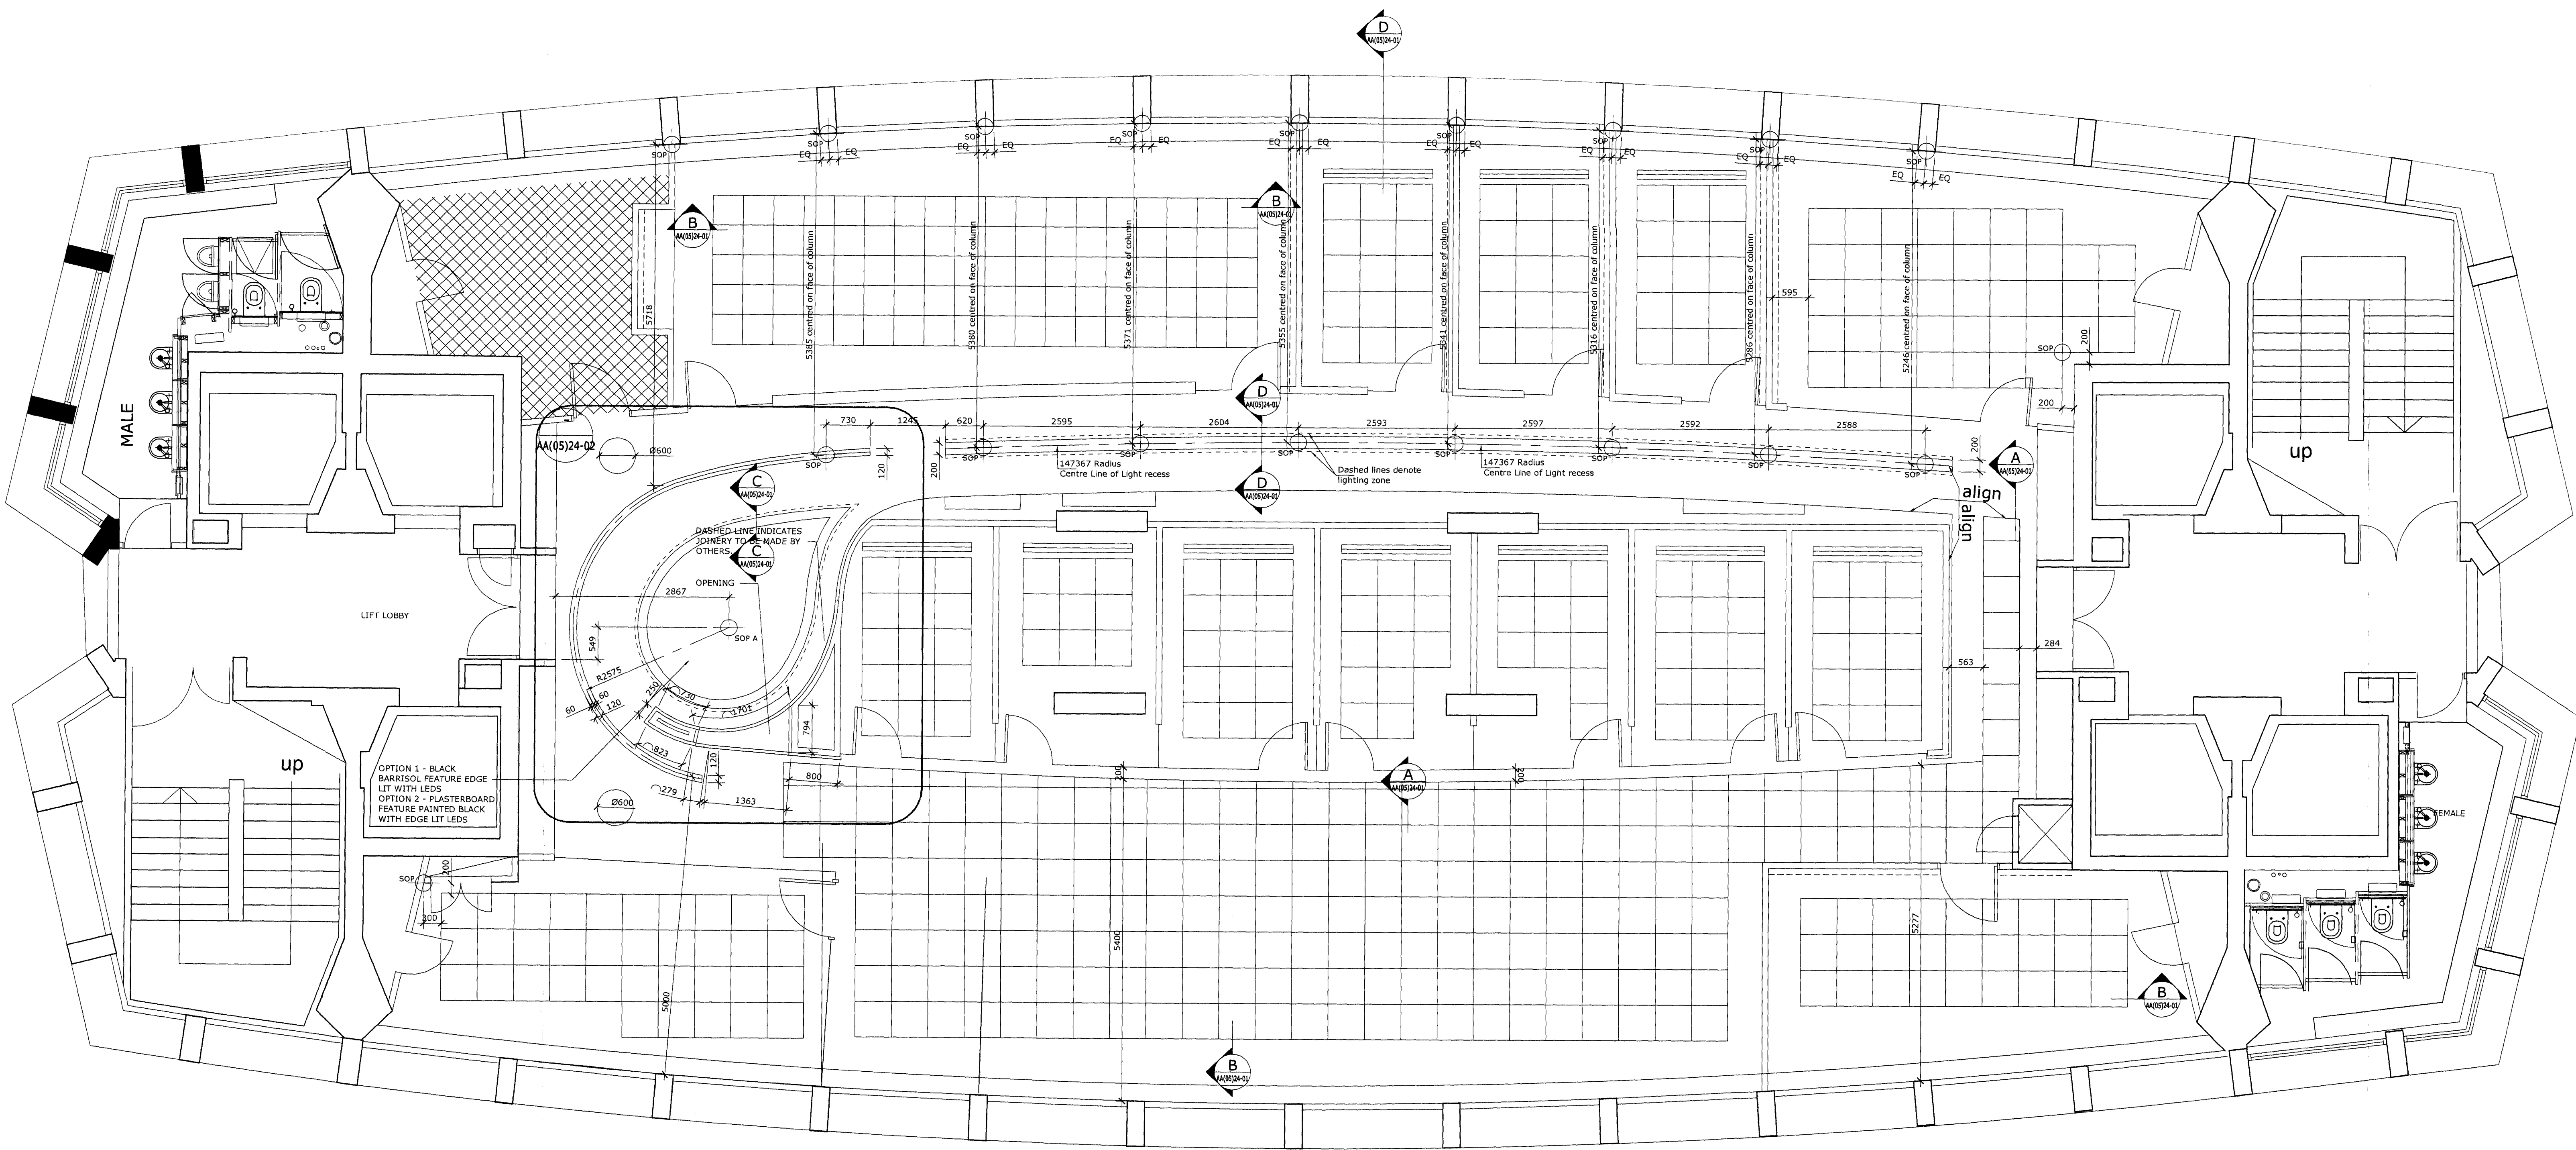

Rev Date Revisions By Ch'd

Drawing Status
FOR PLANNING

Project title
**Aramco Centre Point
Level 24**

Drawing title
**General Arrangement
Reflected Ceiling Plan**

Sheet	Scale	Date	Drawn	Ch'd
A0	1:50	18.02.10	JM	IM

Project no	Rev
2584	
Drawing no	
AL(07)24-04	

ttsp
Architecture + Design
95-99 Goswell Road
London EC1V 7RD
t: +44 (0)20 7490 8899
e: enquiry@ttsp.com
w: www.ttsp.com