


TOTTENHAM COURT ROAD ELEVATION Scale 1:50

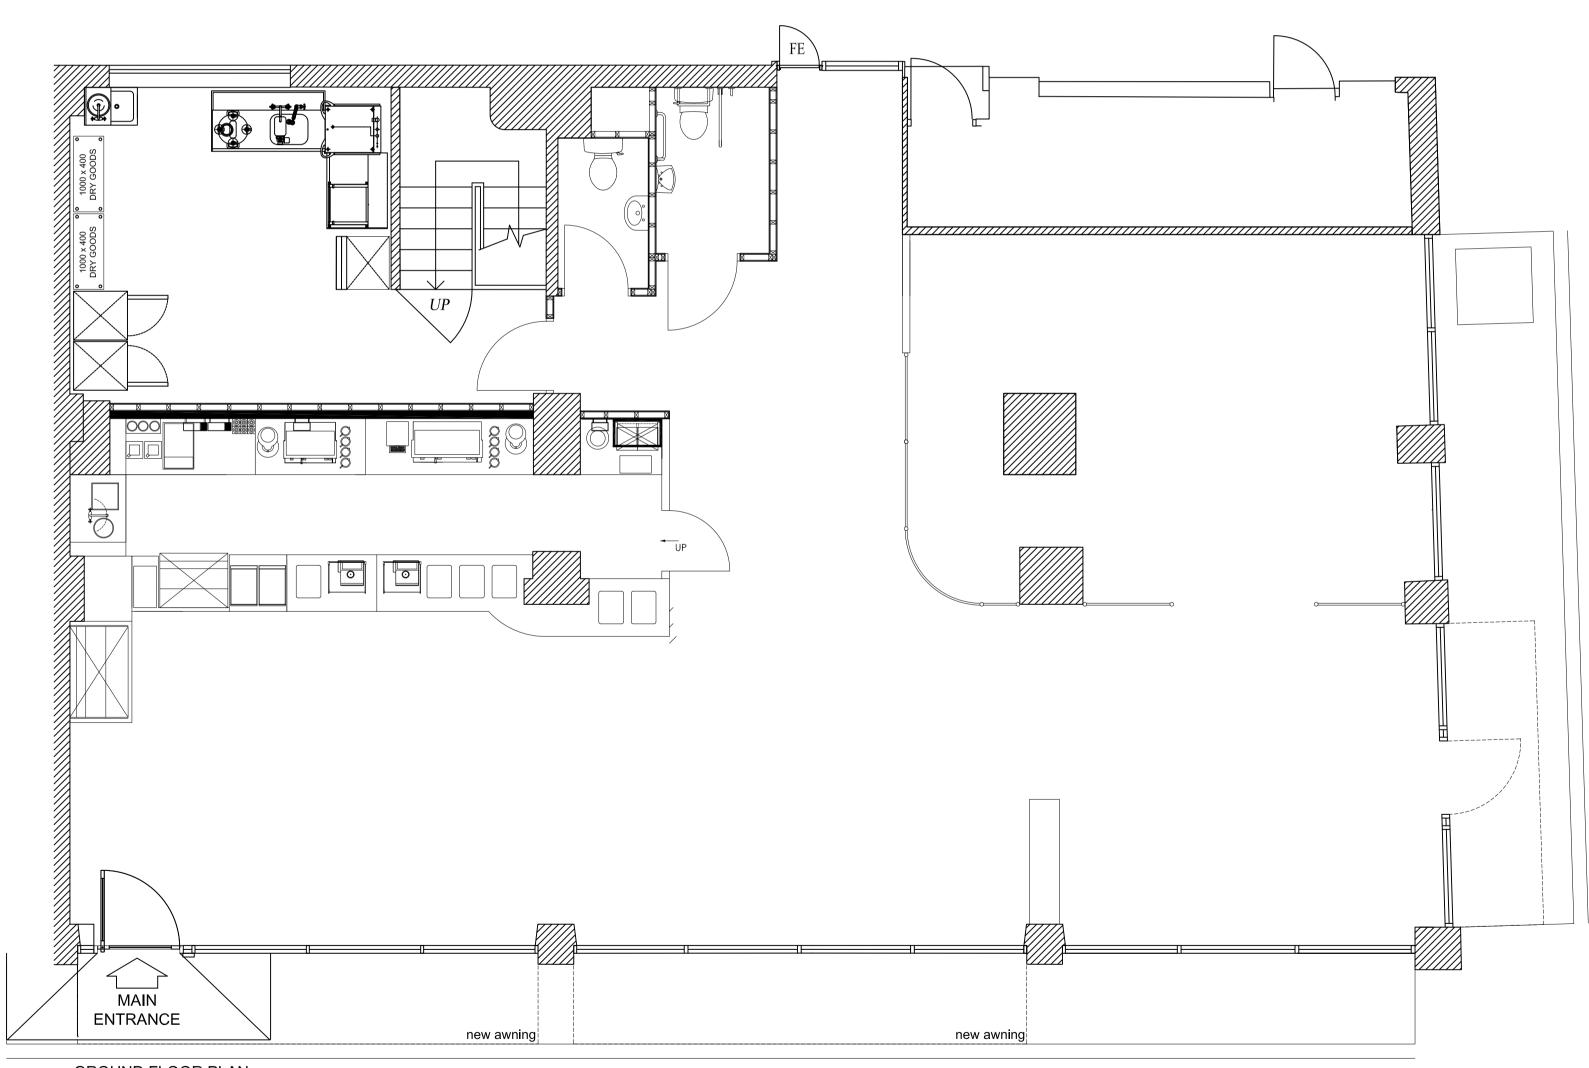


GROUND FLOOR PLAN Scale 1:50


This drawing is the copyright of Street Eite Associates Limited.

Do not scale from drawings. All dimensions and levels to be checked on site prior to commencement of work or manufacture of items. Notify SEA of any discrepancies.

This drawing to be read in conjunction with specifications, specialist drawings and any bill of quantities.

The Contractor is to comply with all relevant statutory legislation whether or not specifically stated on these drawings.

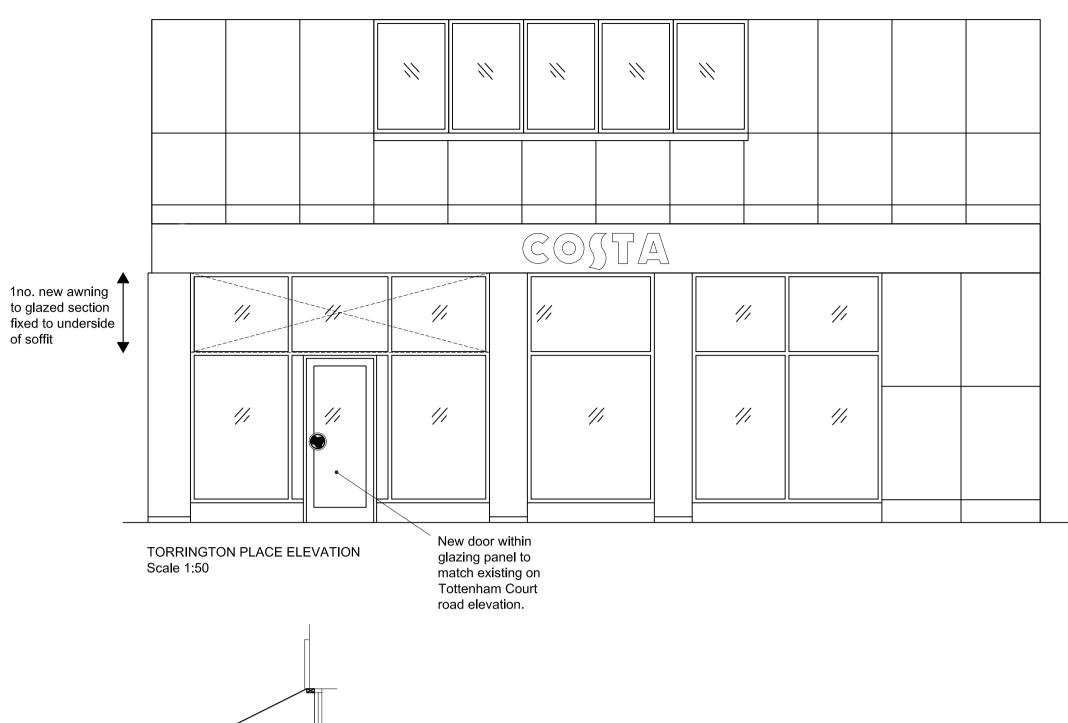

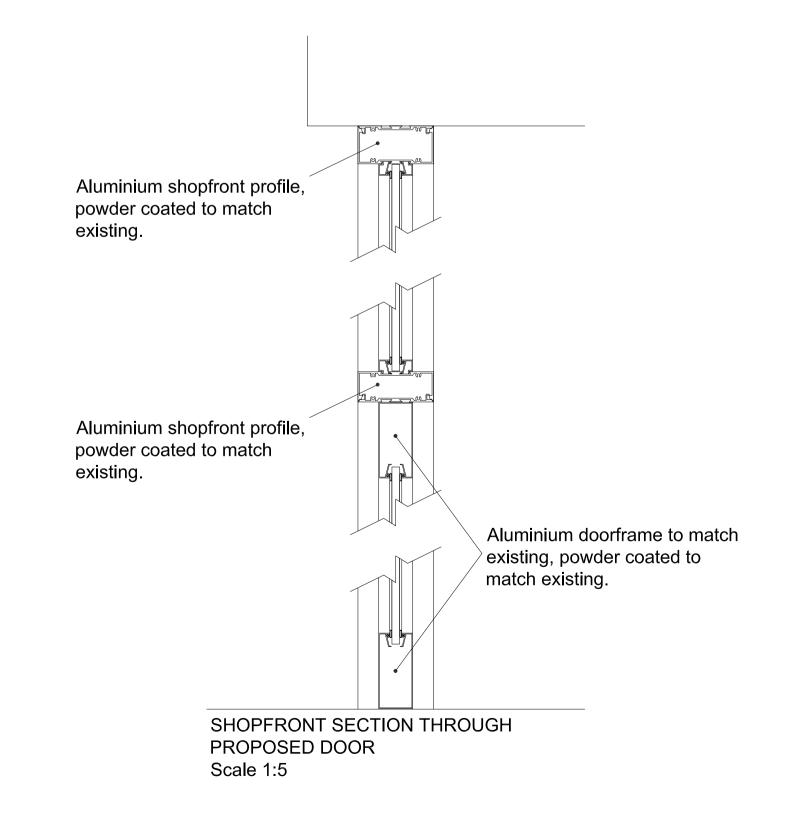

<del>-</del>4200-

TORRINGTON PLACE AWNING SECTION

