


EXISTING REAR ELEVATION

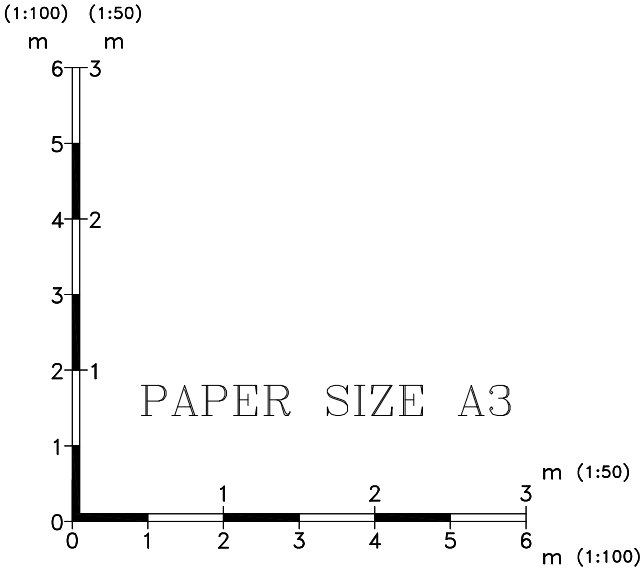

EVEREST LIMITED
UNIT 7
NORTH ORBITAL COMMERCIAL PARK
ST ALBANS
HERTFORDSHIRE
AL1 1XB

DRAWING #:4101/1

DRAWN: CHARLES

DATE: 18/03/10

SCALE: 1:100

title: MENDEZ
FLAT 1, 29 CROFTDOWN RD.
LONDON
NW5 1EL