



1b EXISTING ELEVATION OF ENTRANCE
1 : 50

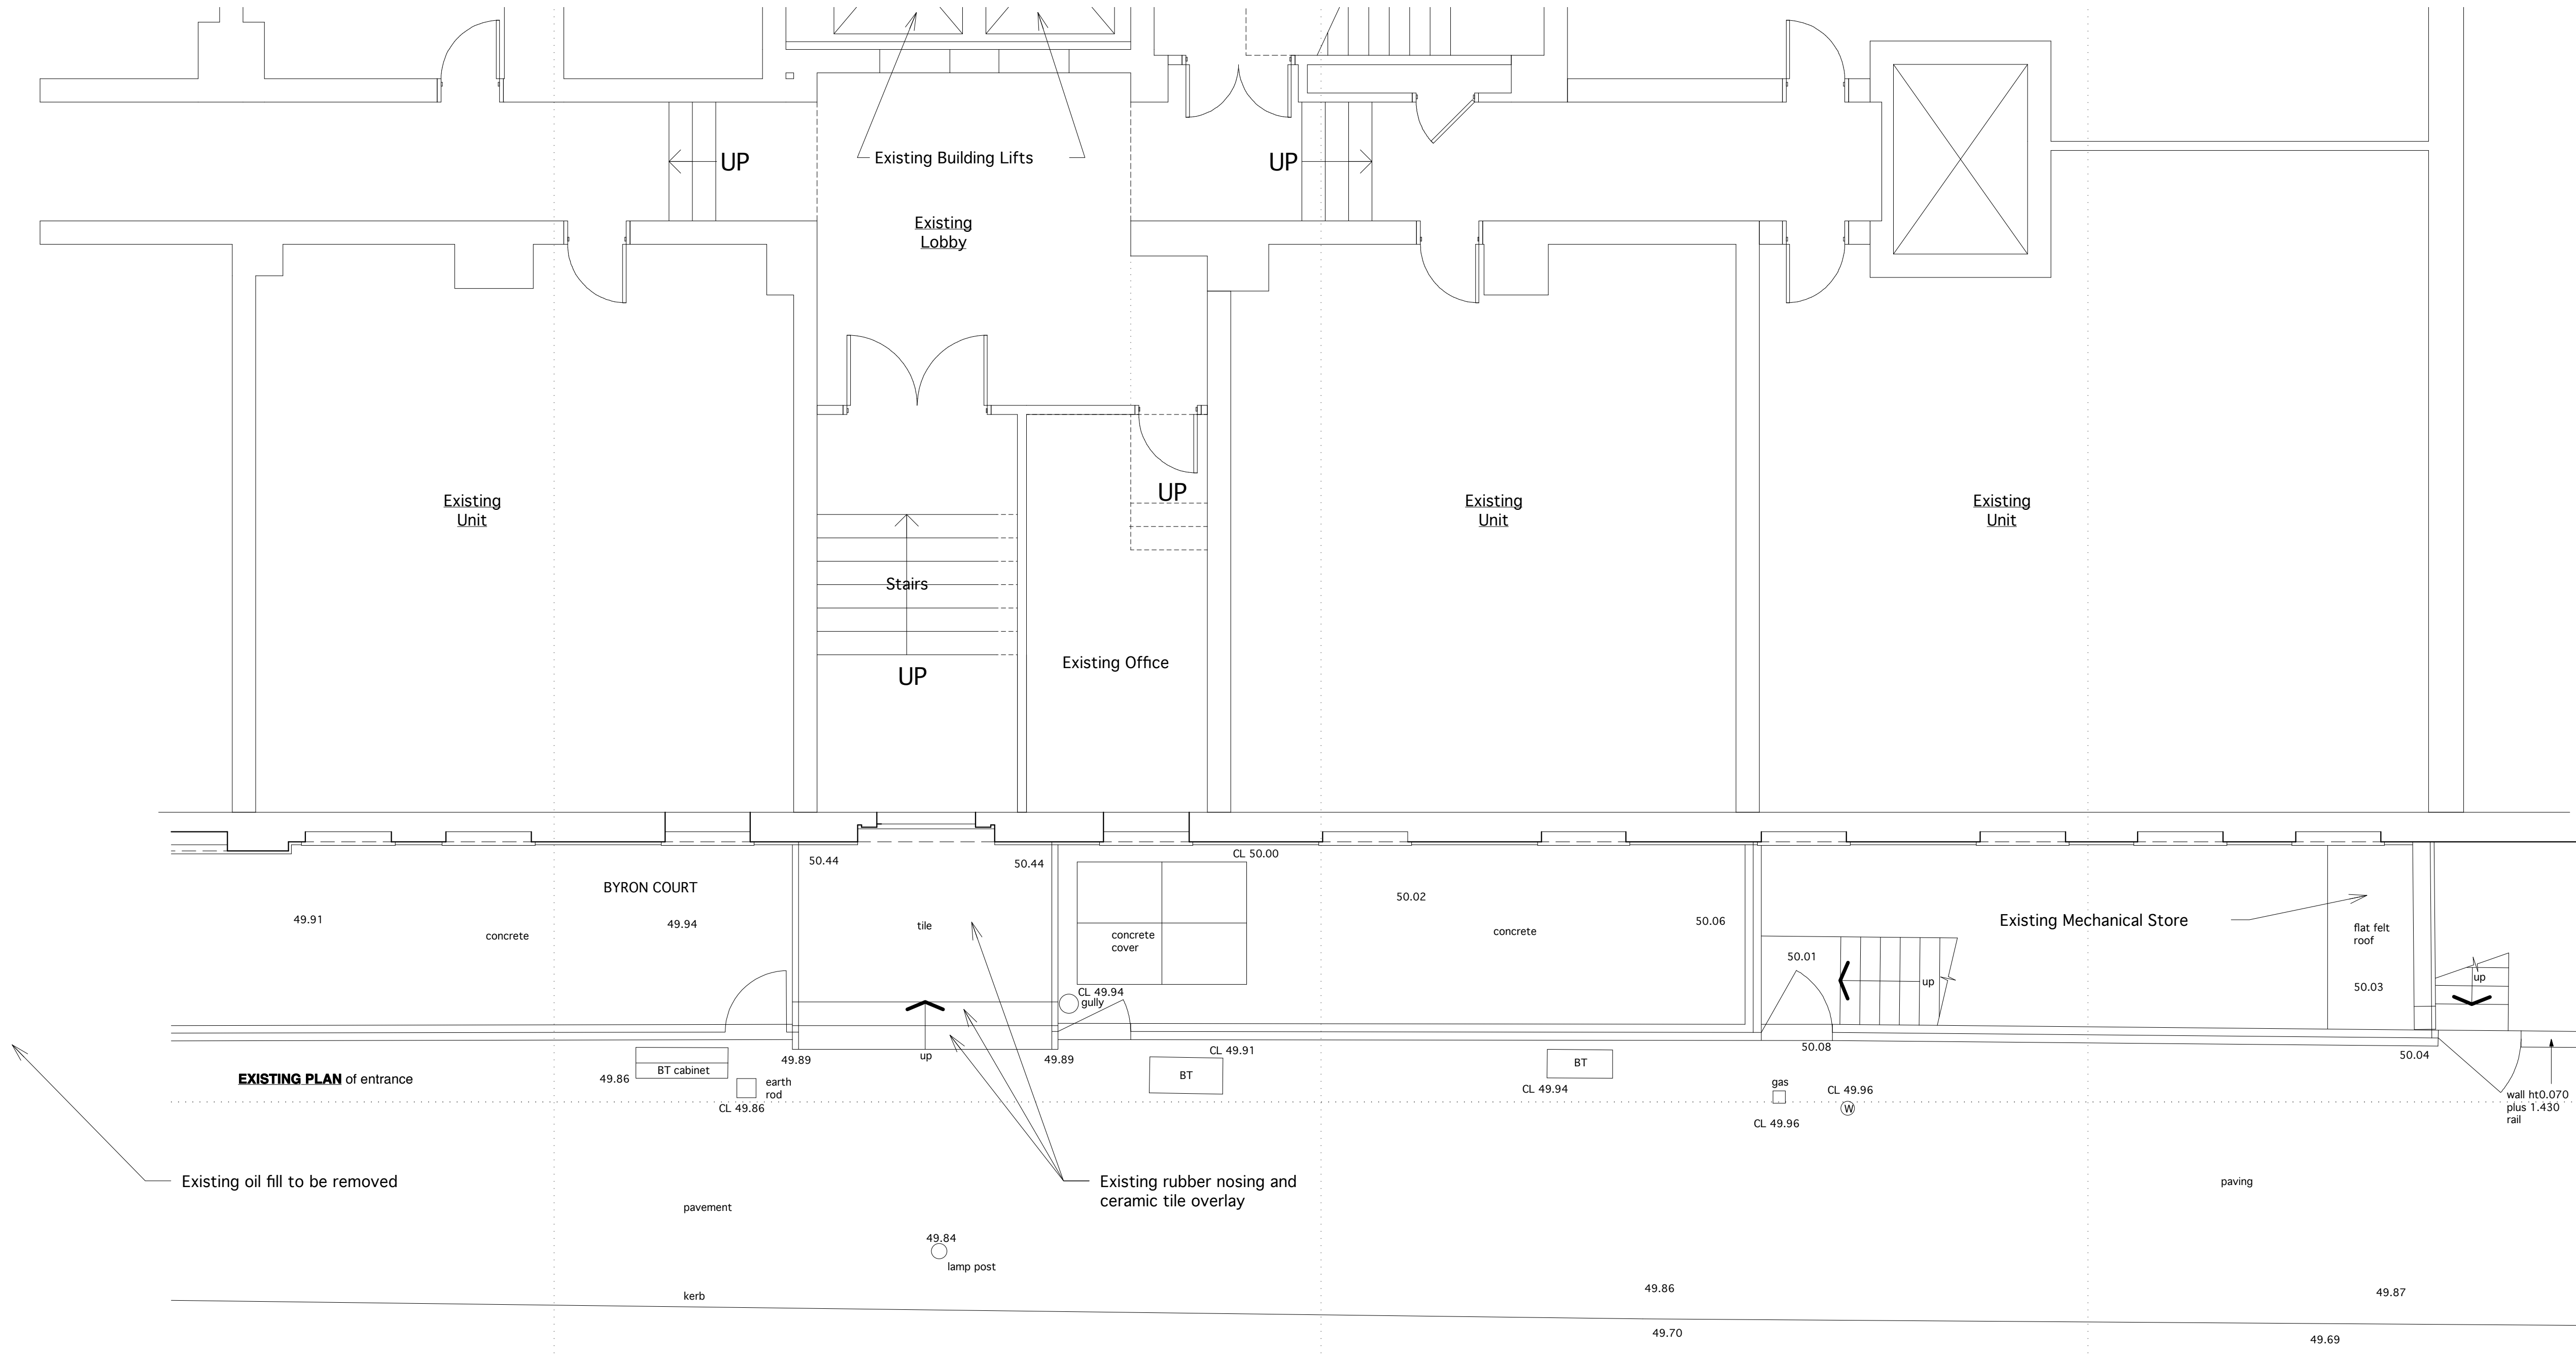

1b GROUND LEVEL PROPOSED FLOOR PLAN
1 : 50

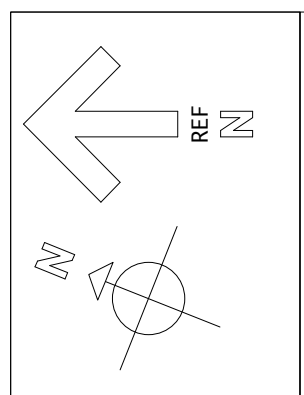

REVISIONS	DATE

Existing Access Plan		JOB No.
New York University Byron Court, Mecklenburgh Square London		DWG. No.
TJAC Development LLC Construction Management / General Contractors 131 DUMMER STREET BROOKLINE, MASS. 02446 TEL 617.731.3399 FAX 617.734.8057		A-401
SCALE 1:50 DATE 11 Jan2010 Drawn by RC (c) TJAC, 2010	Sheet 1 of 2	