
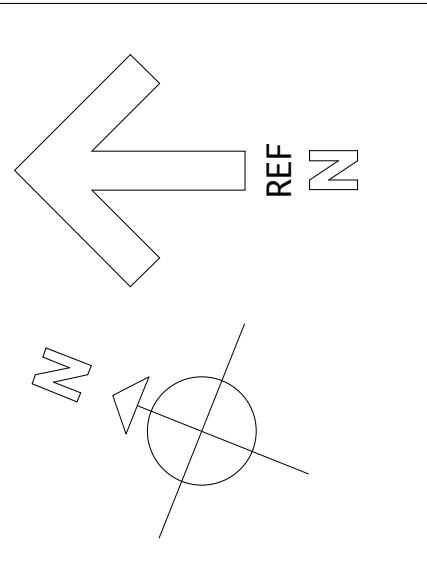


No dimension should be scaled off this drawing
Site dimensions must be checked before
manufacture. If in doubt please ask.

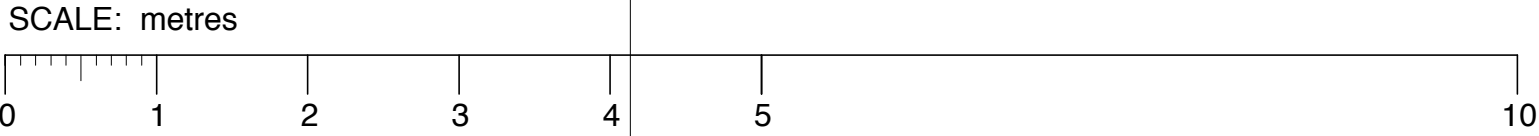

NOTE: ALL FACILITIES WITHIN THIS
BUILDING ARE INTENDED FOR THE
RESIDENTS OF THIS BUILDING ONLY

FOR CONTINUATION SEE L403

| letter | date | revision | initial |
|--------|------|----------|---------|
|--------|------|----------|---------|

date **March 2010**
job name

**BYRON COURT
MECKLENBURGH SQUARE**

title
**PROPOSED LOWER GROUND
FLOOR PLAN NORTH**

scale
1 : 50 @ A1

job no. **1103** drawing no. **L402**