



No dimension should be scaled off this drawing
Site dimensions must be checked before
manufacture. If in doubt please ask.

SCALE: metres

0 1 2 3 4 5 10

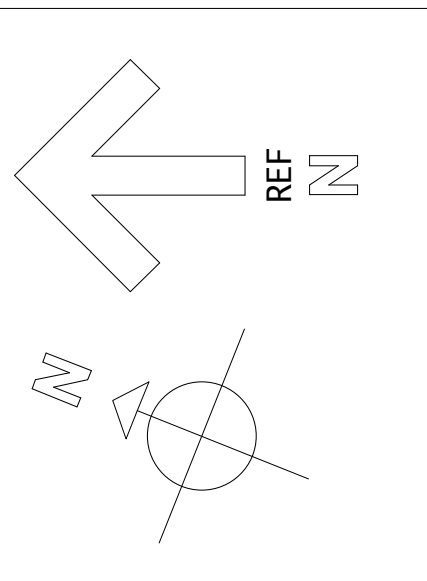

NOTE: ALL FACILITIES WITHIN THIS
BUILDING ARE INTENDED FOR THE
RESIDENTS OF THIS BUILDING ONLY

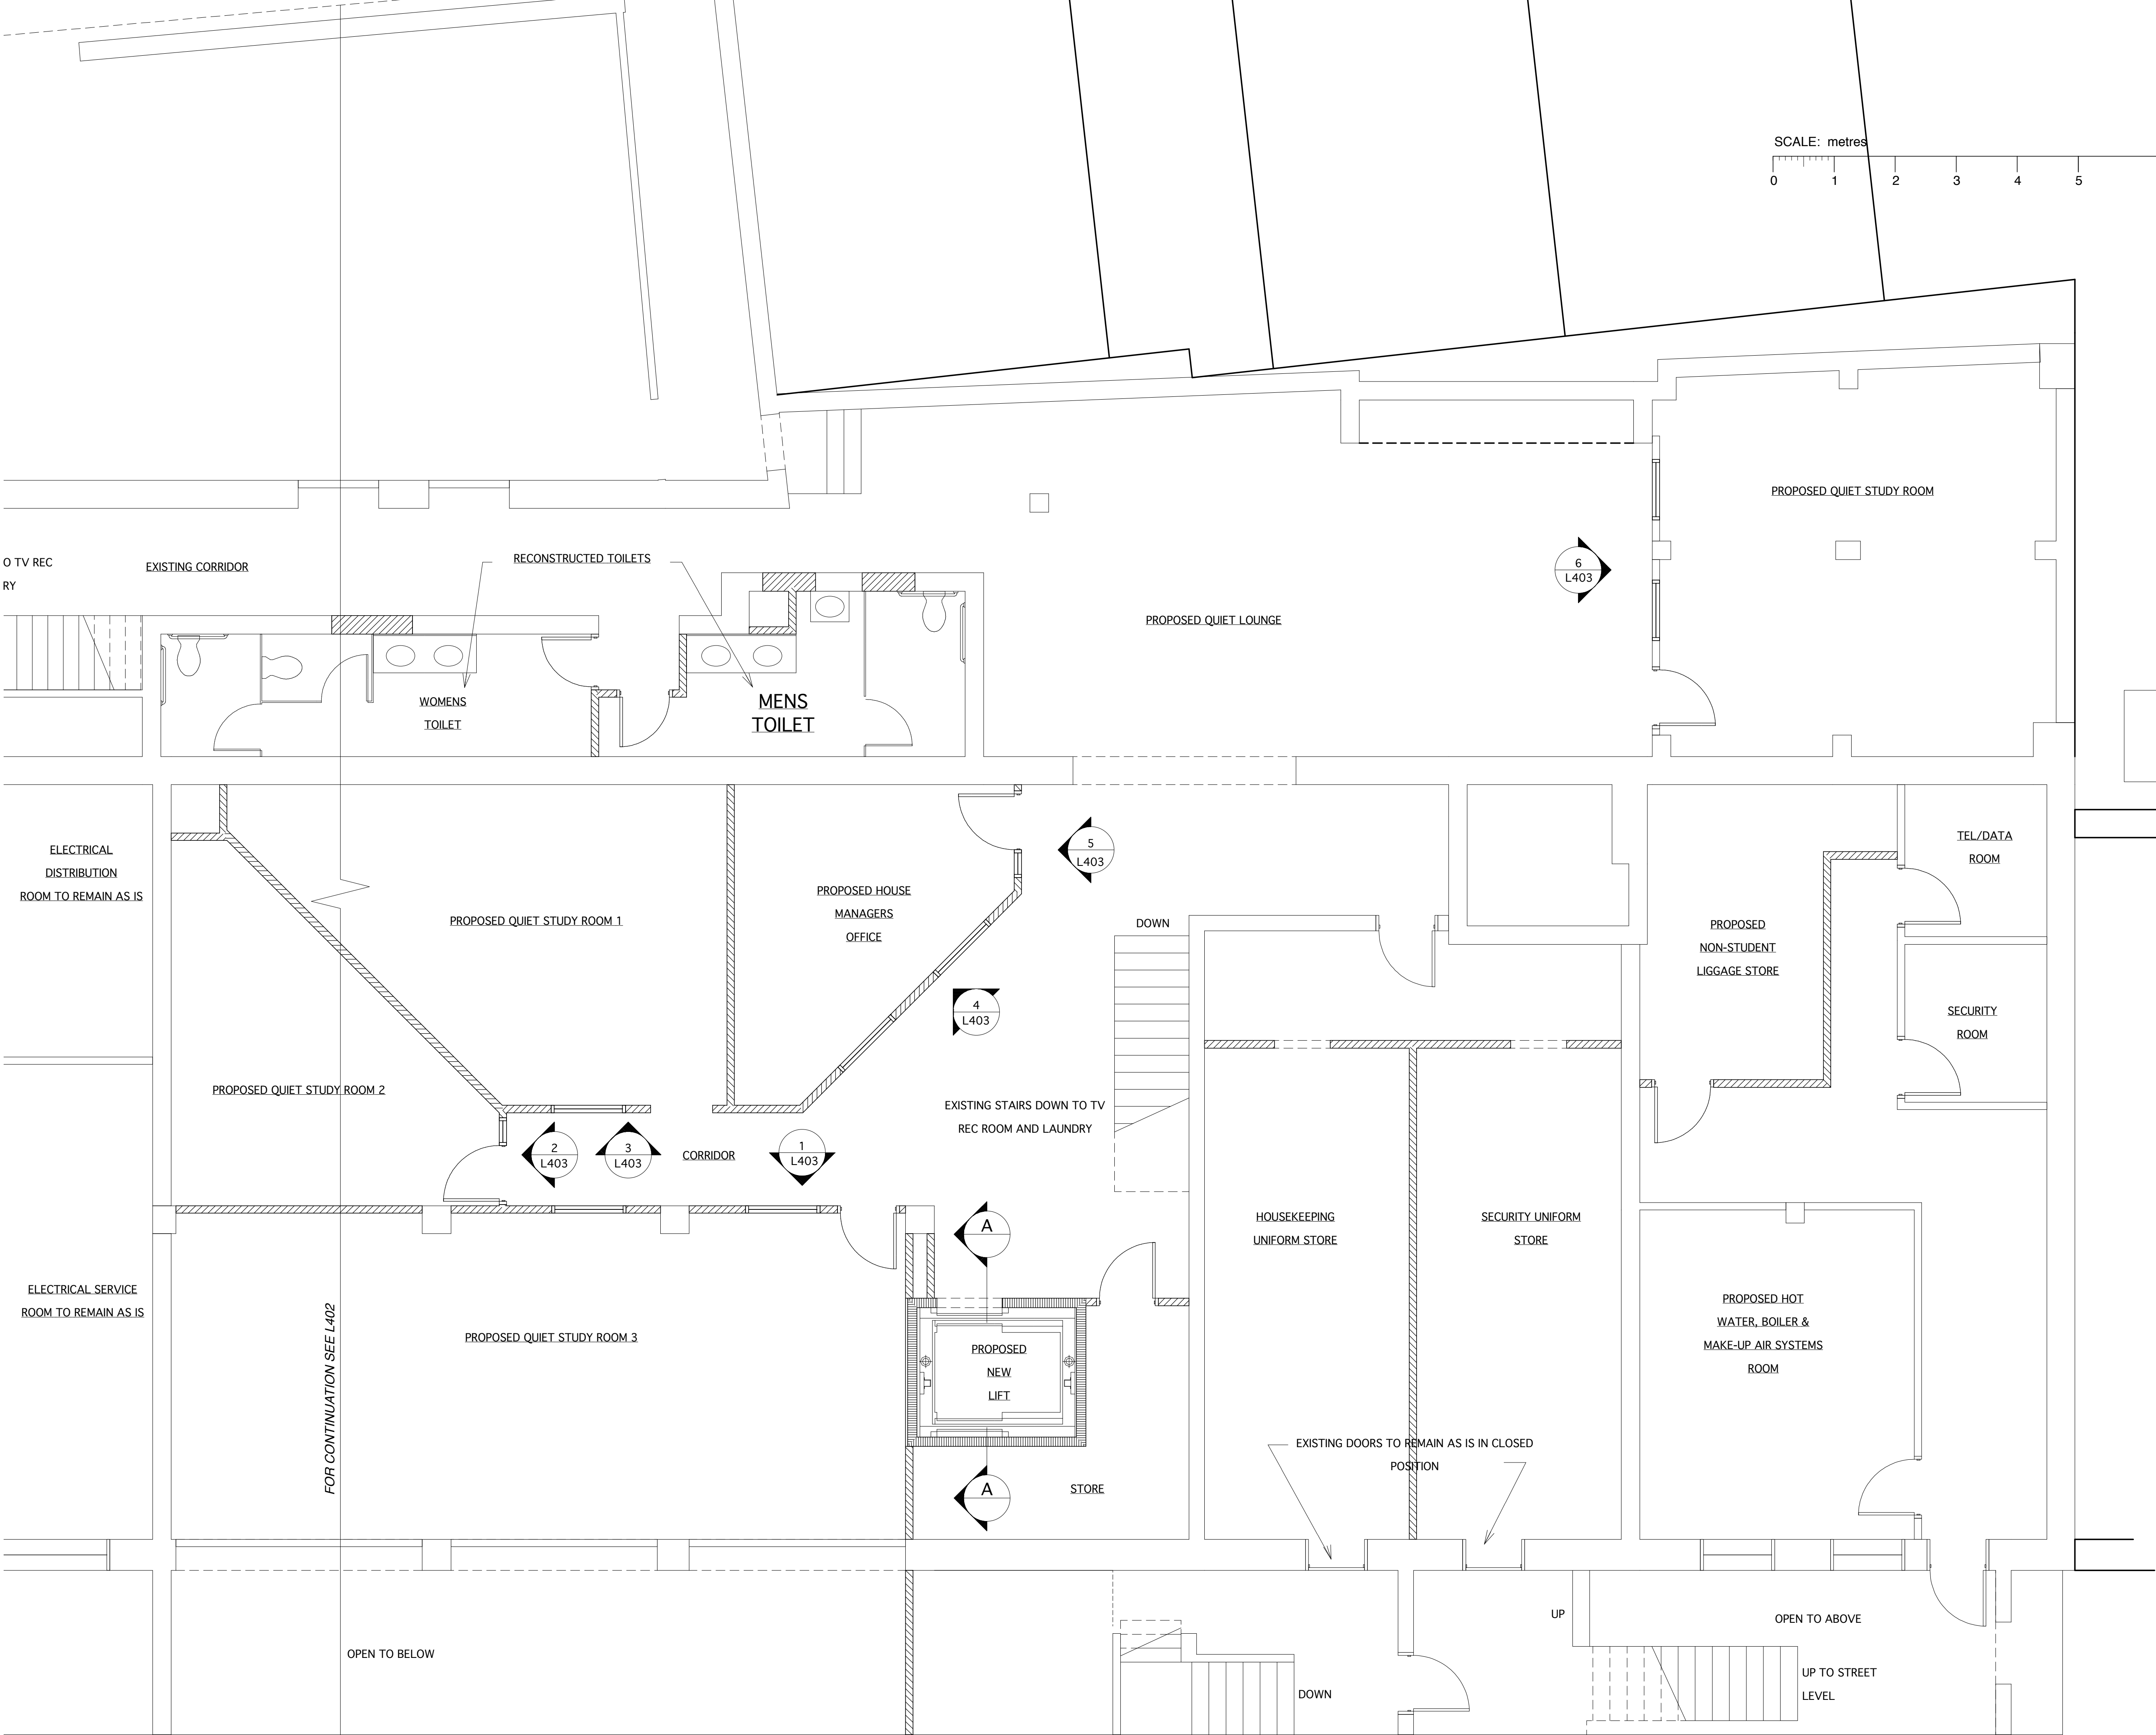

letter date revision initial

date March 2010
job name

BYRON COURT
MECKLENBURGH SQUARE

title
PROPOSED LOWER GROUND
FLOOR PLAN SOUTH

scale
1 : 50 @ A1

job no. 1103 drawing no. L403

Casson Conder Partnership Architects
32a Thurloe Place London SW7 2HJ Tel 020 7584 4581