



1  
L303

SEE EXISTING LOWER GROUND FLOOR PLANS

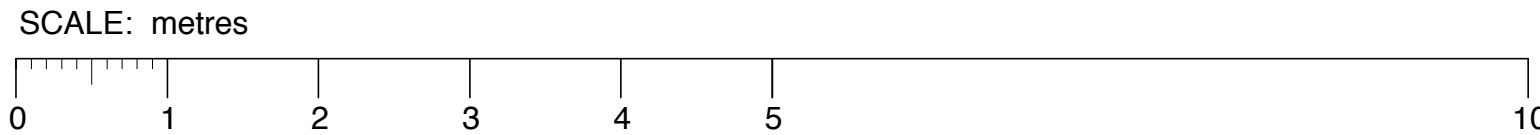


INTERIOR ELEVATIONS: LOWER GROUND FLOOR

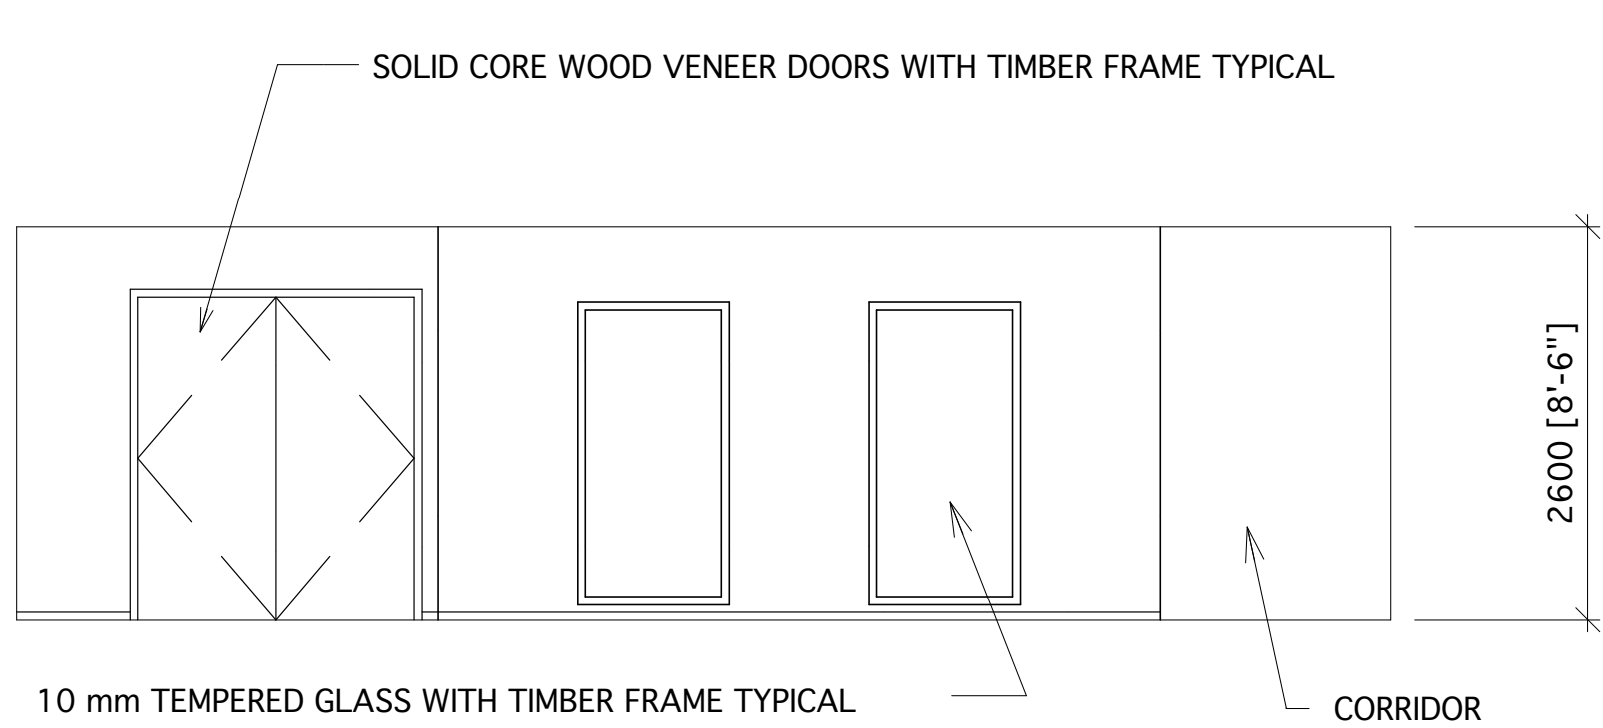


1  
L401

SEE PROPOSED BASEMENT PLANS

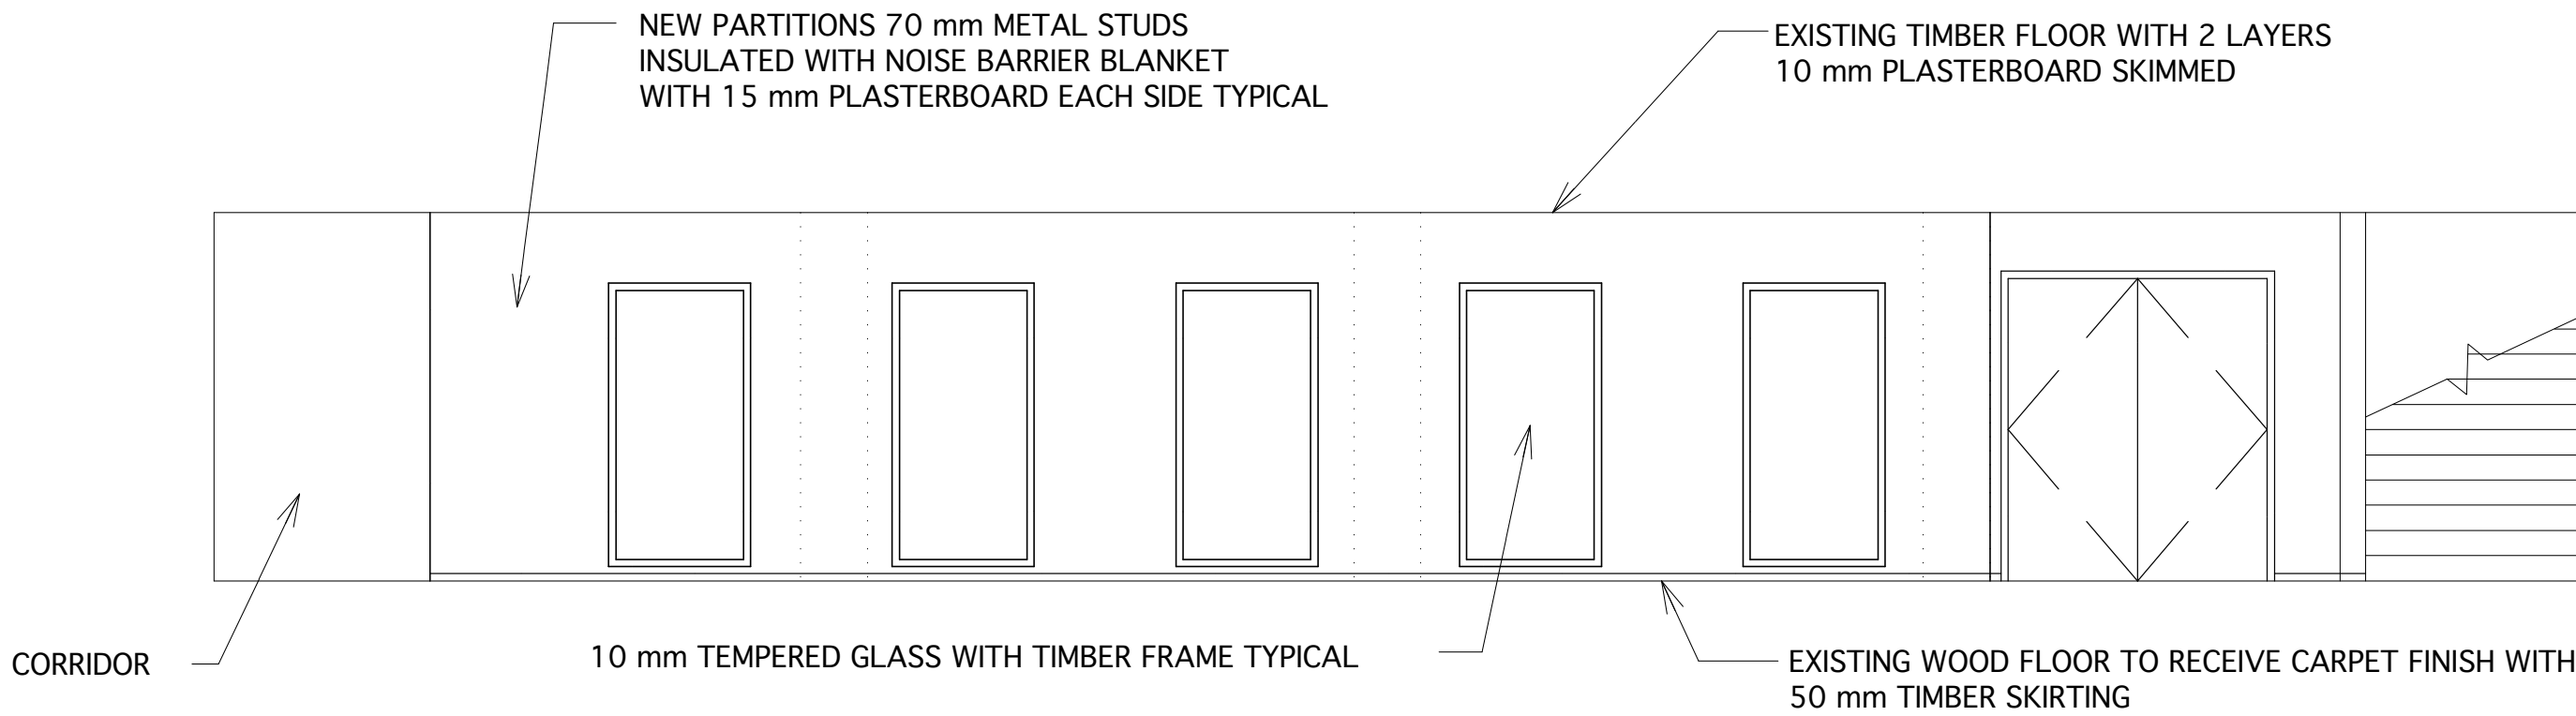

2  
L401

SEE PROPOSED BASEMENT PLANS

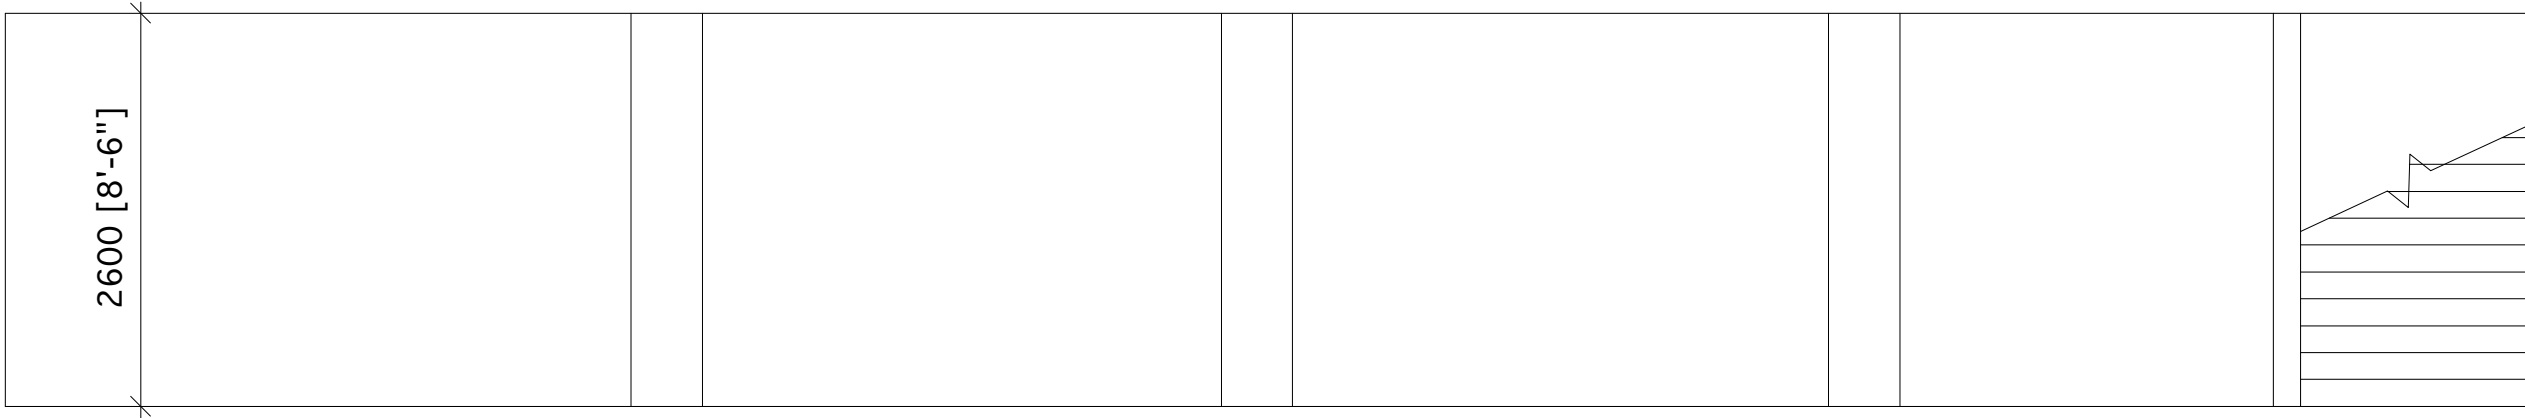

2  
L301

SEE EXISTING BASEMENT PLANS

INTERIOR ELEVATIONS: BASEMENT

letter	date	revision	initial
--------	------	----------	---------

date March 2010  
job name

BYRON COURT  
MECKLENBURGH SQUARE

title  
EXISTING & PROPOSED  
INTERNAL ELEVATIONS

scale  
1 : 50 @ A1

job no. 1103  
drawing no. L500