




Key Specifications

- M1 Metal profile cladding
- M2 Concrete block
- M3 Polycarbonate panels
- M4 Plastic curtain with electric roller shutter in front
- M5 Metal profile joinery
- M6 Aluminium profiles for doors and windows

No.	Date	Revision Notes
1	16/03/10	Update drawing title to say 'proposed'.

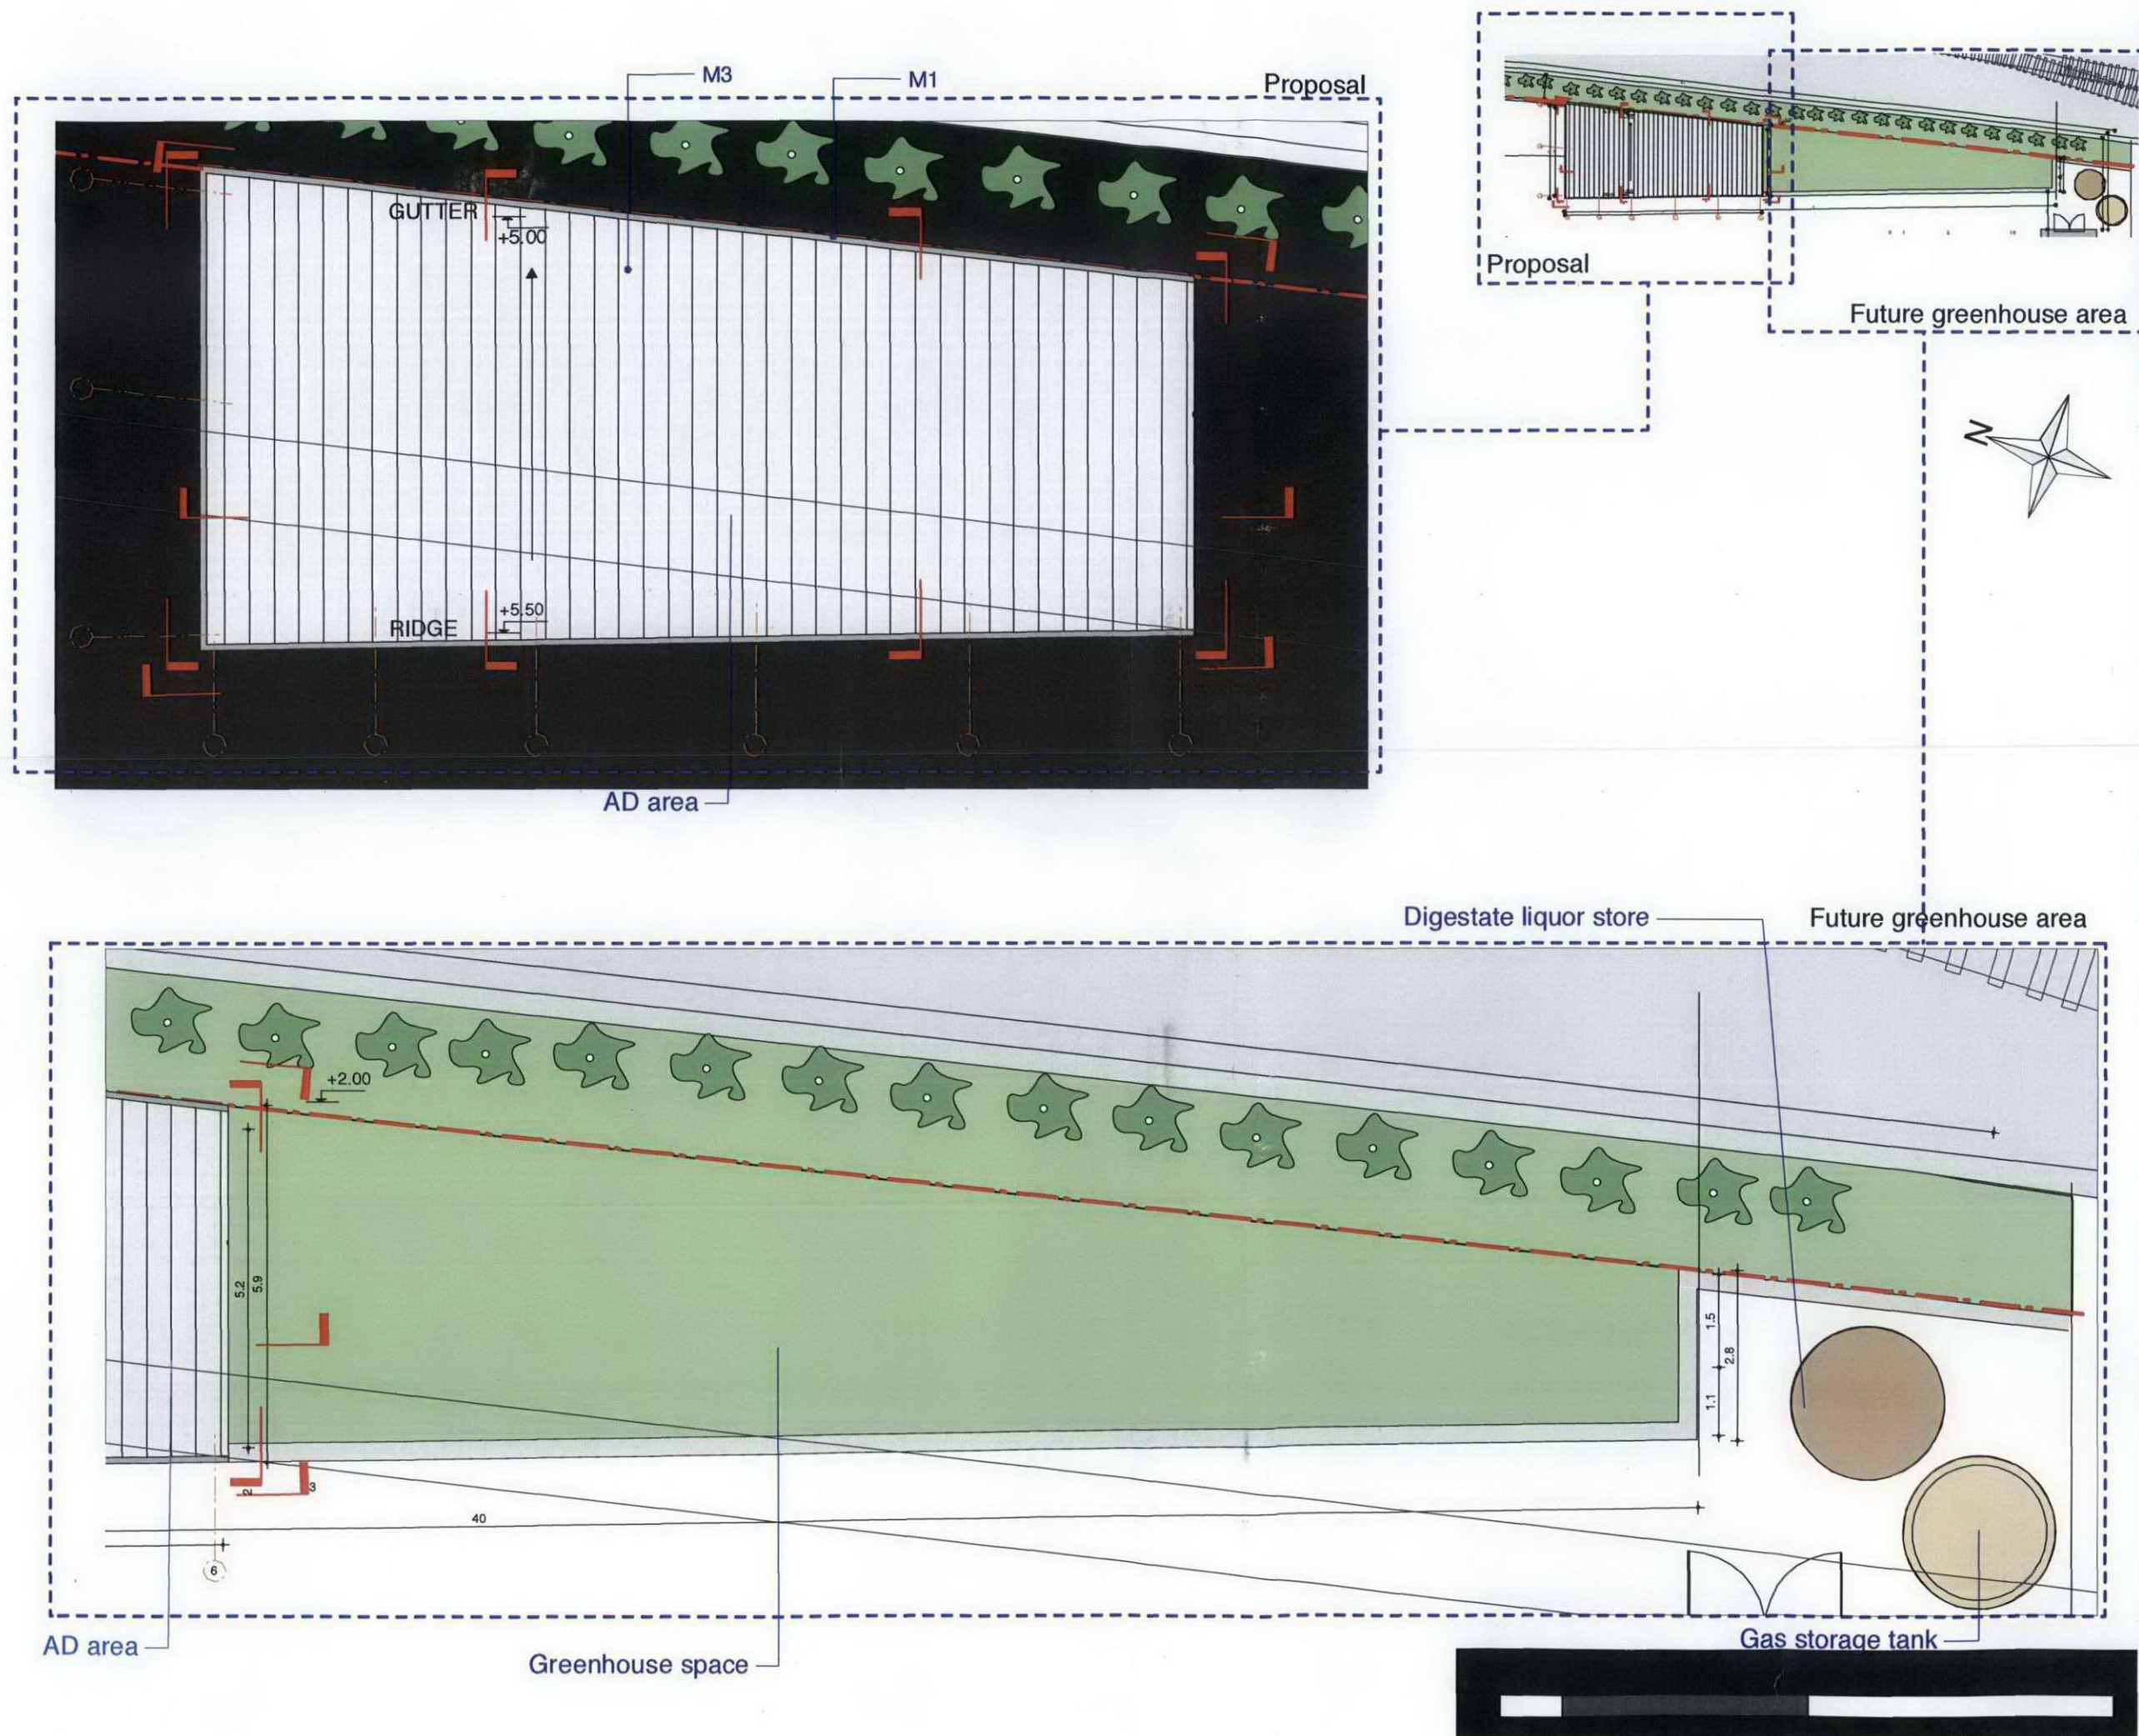

St Pancras AD Project Proposed Roof Plan

Scale	Date
1:100	03/12/09
Page size	Drawn by
A3	ALC
Revision	Drawing Number
1	AD-GA-010

Confidential Information
All designs are owned by the client