
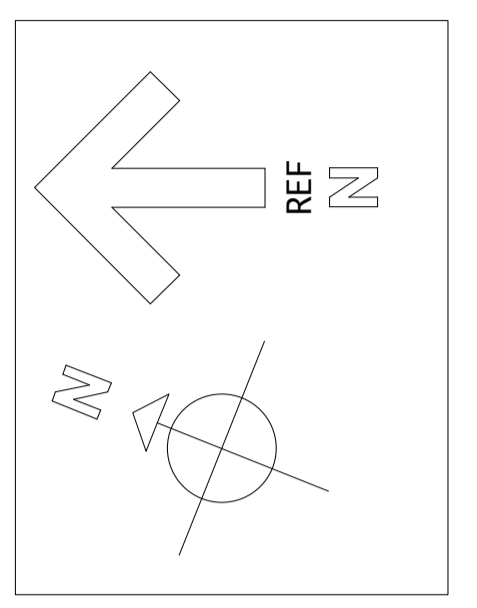
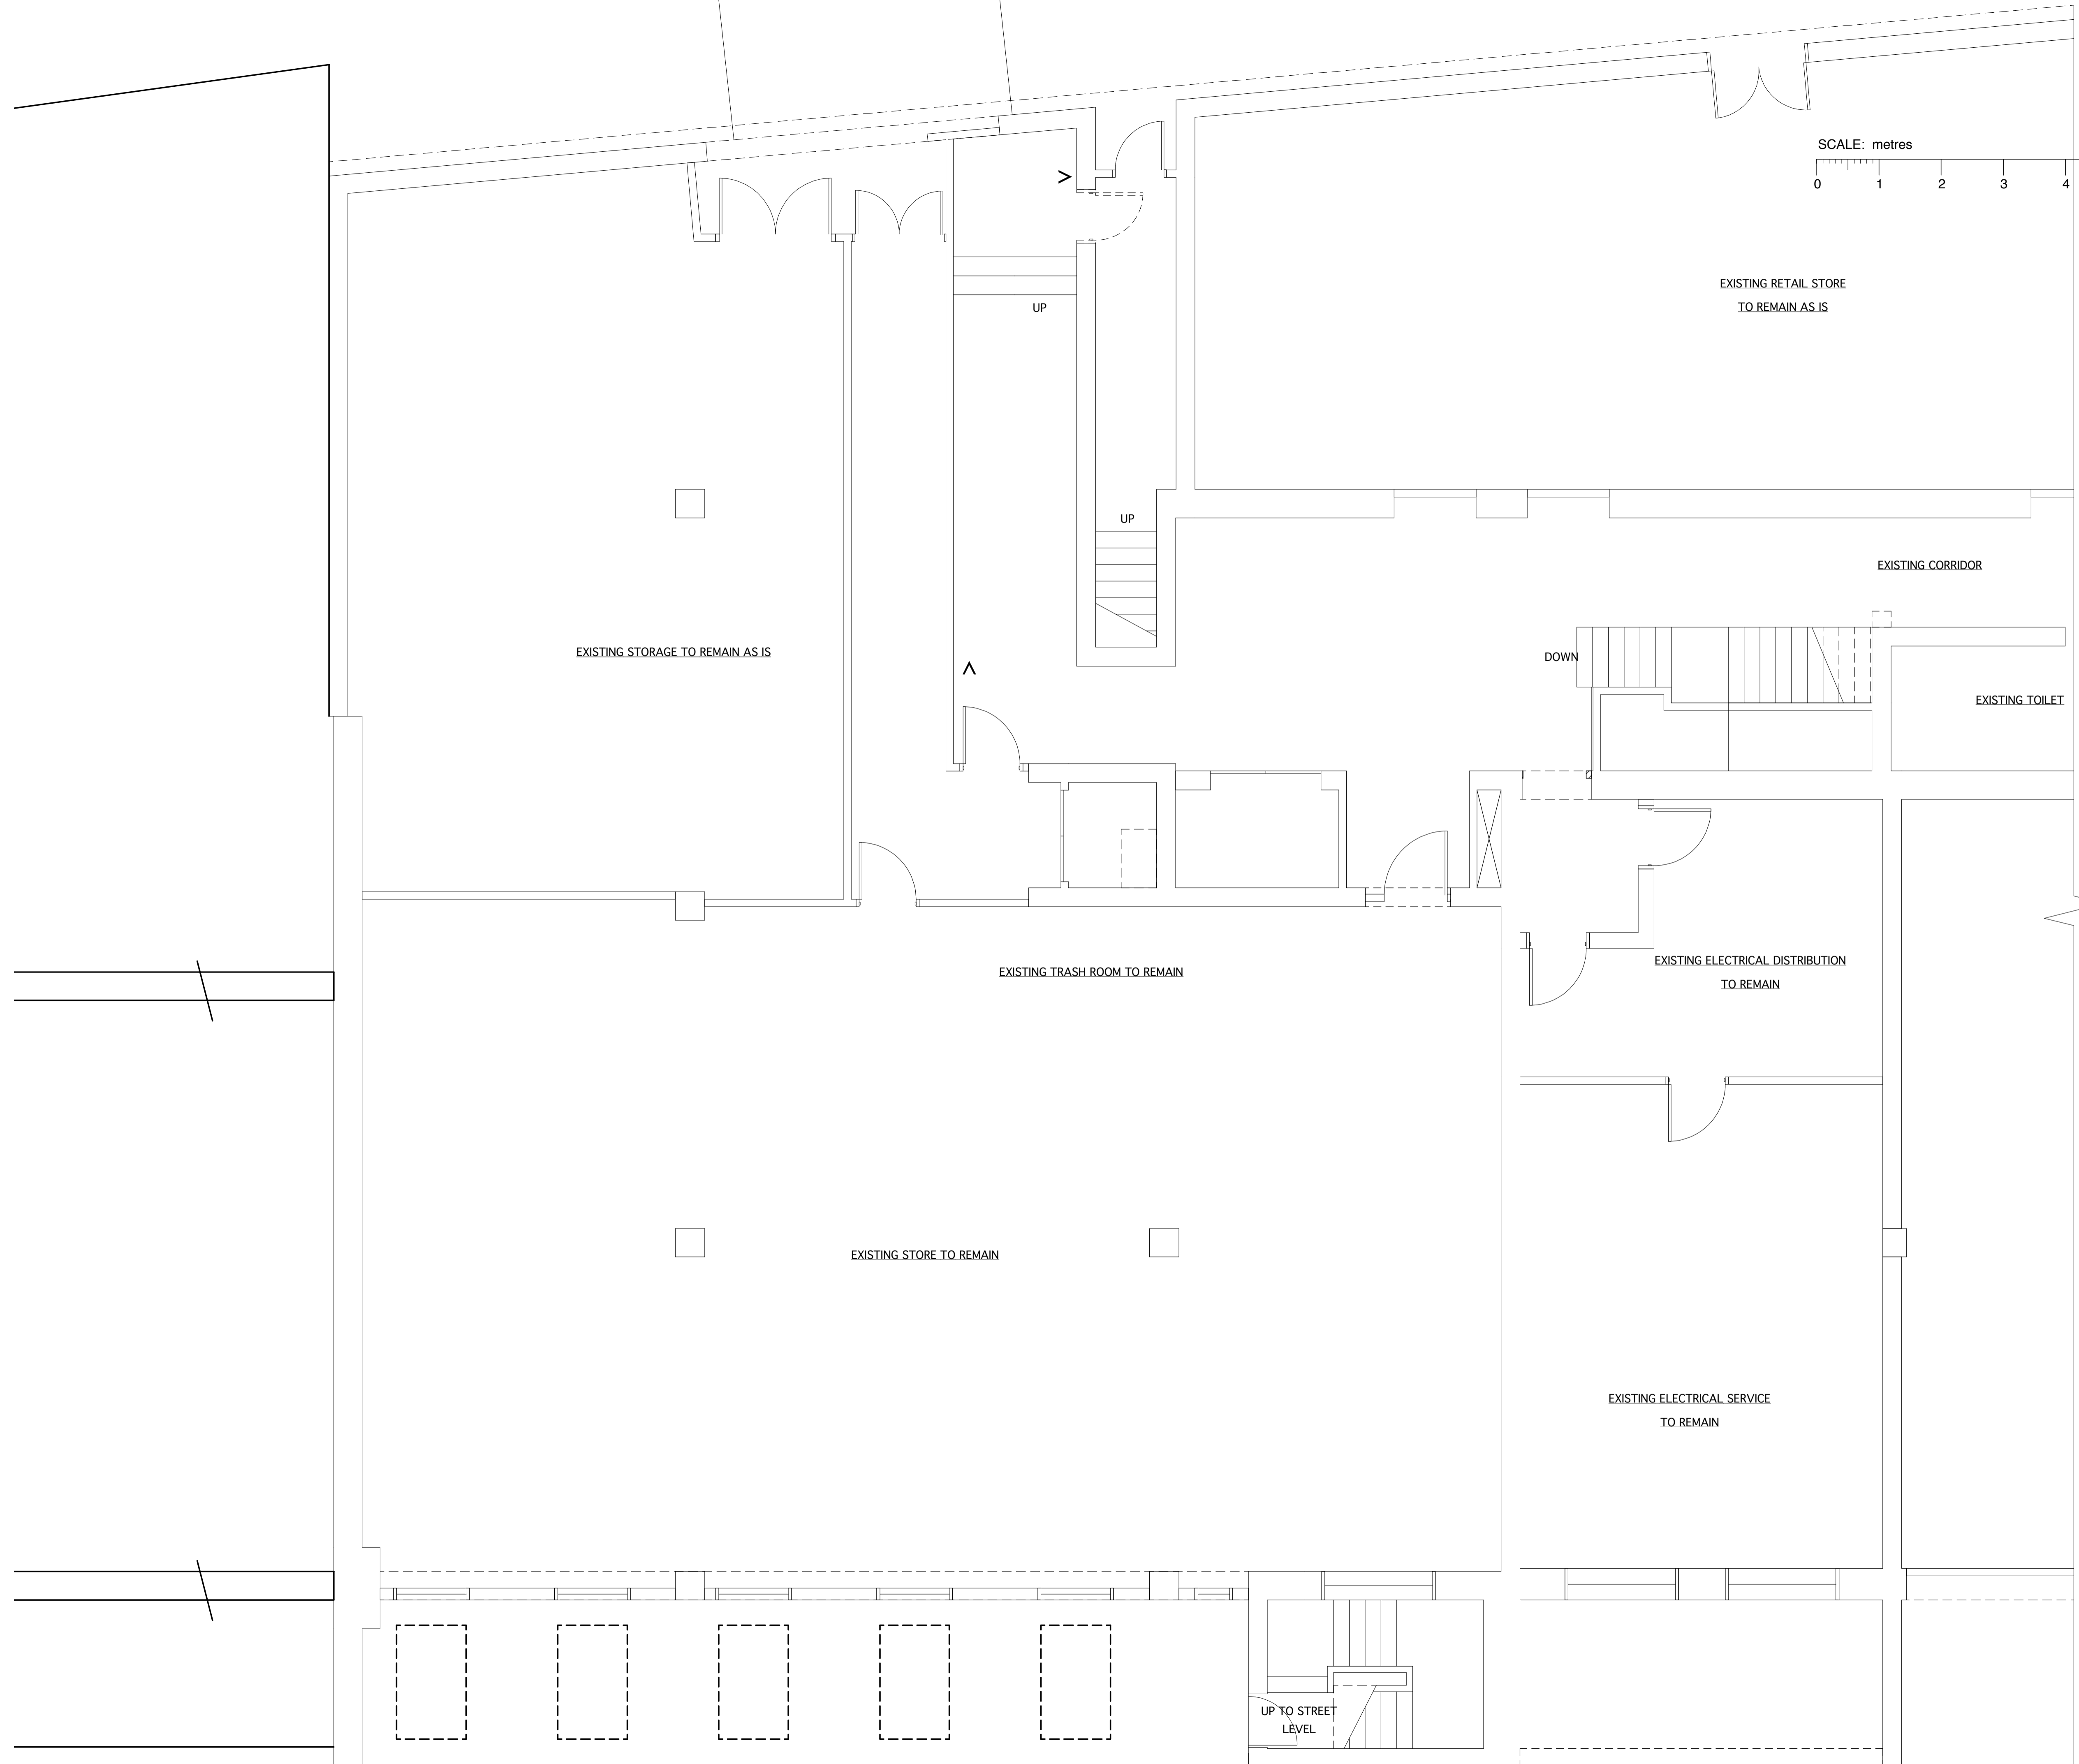


No dimension should be scaled off this drawing  
Site dimensions must be checked before  
manufacture. If in doubt please ask.

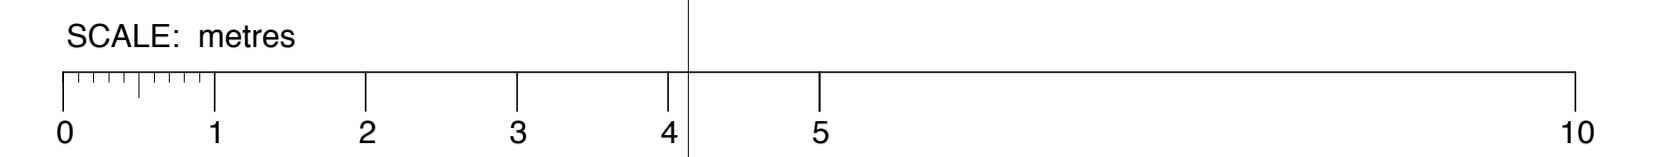

FOR CONTINUATION SEE L303

letter	date	revision	initial

date **March 2010**  
job name

**BYRON COURT  
MECKLENBURGH SQUARE**

title  
**EXISTING LOWER GROUND  
FLOOR PLAN NORTH**

scale  
**1 : 50 @ A1**

job no. **1103** drawing no. **L302**

**Casson Conder Partnership** Architects  
32a Thurloe Place London SW7 2HJ Tel 020 7584 4581