

11L @ PKS Architects LLP

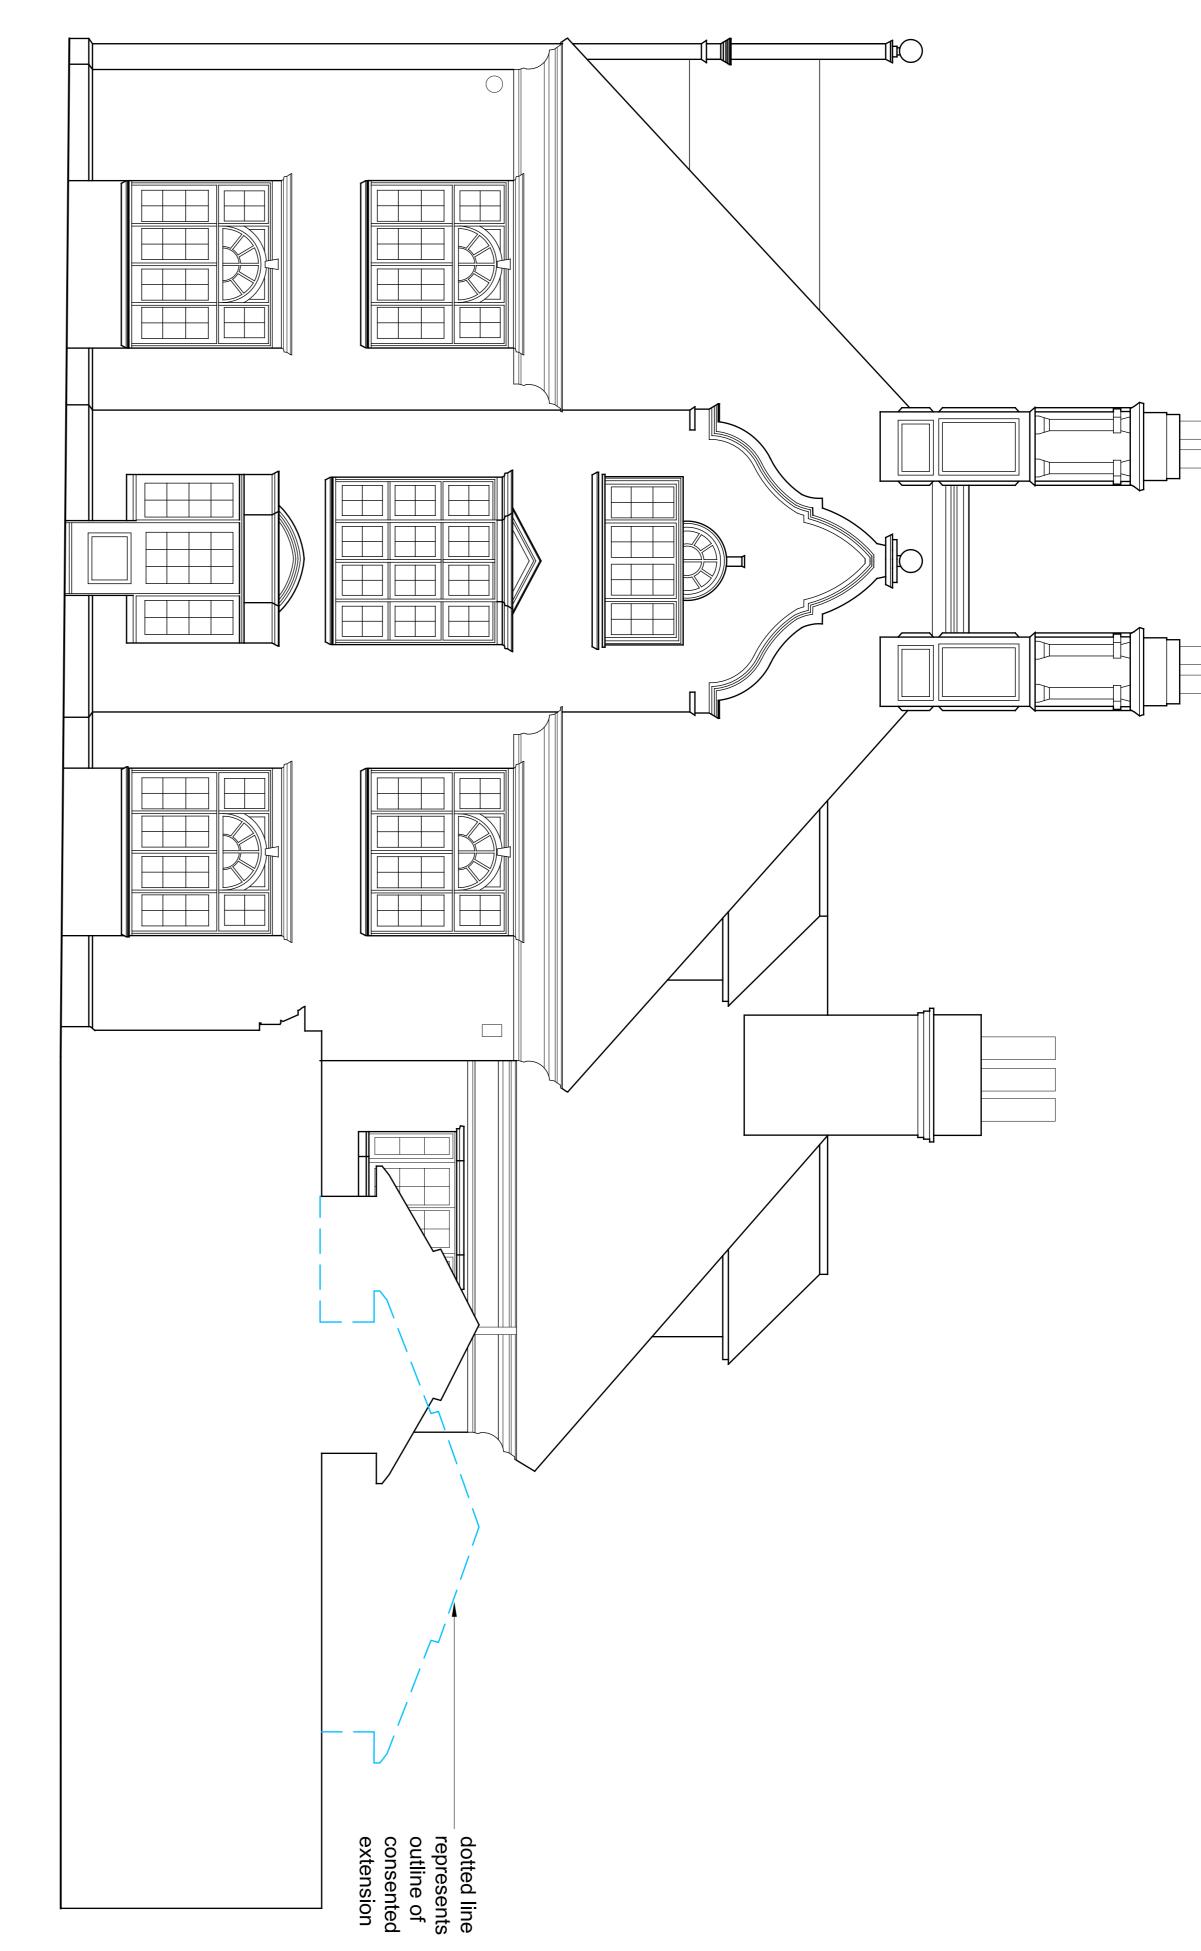

PROPOSED SOUTH ELEVATION

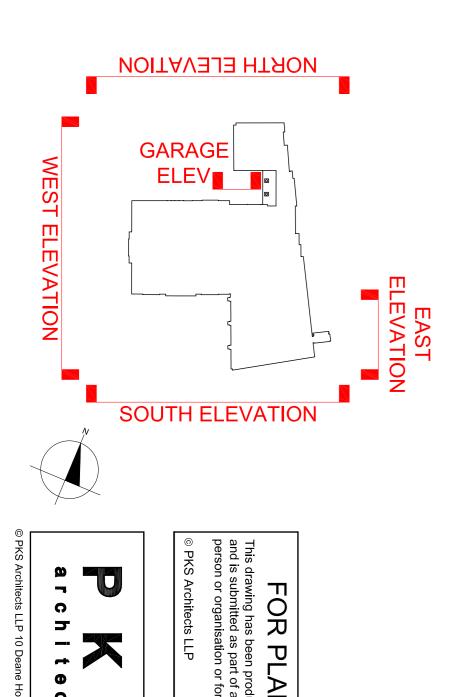

hitects.com	KS Architects LLP 10 Deane House Studios, Greenwood Place, London, NW5 1LB t. 020 7424 4800 f. 020 7424 4801 e. pks@pksarchitects.com	n, NW5 1LB t. 020	ireenwood Place, Londo	≺S Architects LLP 10 Deane House Studios, G
ı	003-12	job no. 770	date FEB. 2010	
rev.	dwg no.	author EW	scale 1:50 @ A1	architects
	South Elevations - Proposed	levations -	South E	
	MANOR FARM, HAMPSTEAD	FARM, H	project MANOR	
ns on site	DO NOT SCALE FROM THIS DRAWING: Verify all dimensions on site	DO NOT SCA		
२Y 2010	FEBRUARY 2010			PKS Architects LLP
stead .	FOR PLANNING APPLICATION PURPOSES ONLY his drawing has been produced for Guglielmo Sartori di Borgoricco for the project/site named as Manor Farm, Hampstead and is submitted as part of a planning application relating to this site name only and is not intended for use by any other erson or organisation or for any other purpose.	ATION co for the proj this site name or	APPLIC glielmo Sartori di Borgori oplication relating to rurpose.	FOR PLANNING APPLICATION PURPOSES ON his drawing has been produced for Guglielmo Sartori di Borgoricco for the project/site named as Manor Farm, and is submitted as part of a planning application relating to this site name only and is not intended for use by erson or organisation or for any other purpose.

PLANNING

