



Kent Building - Existing First Floor Plan 1:100

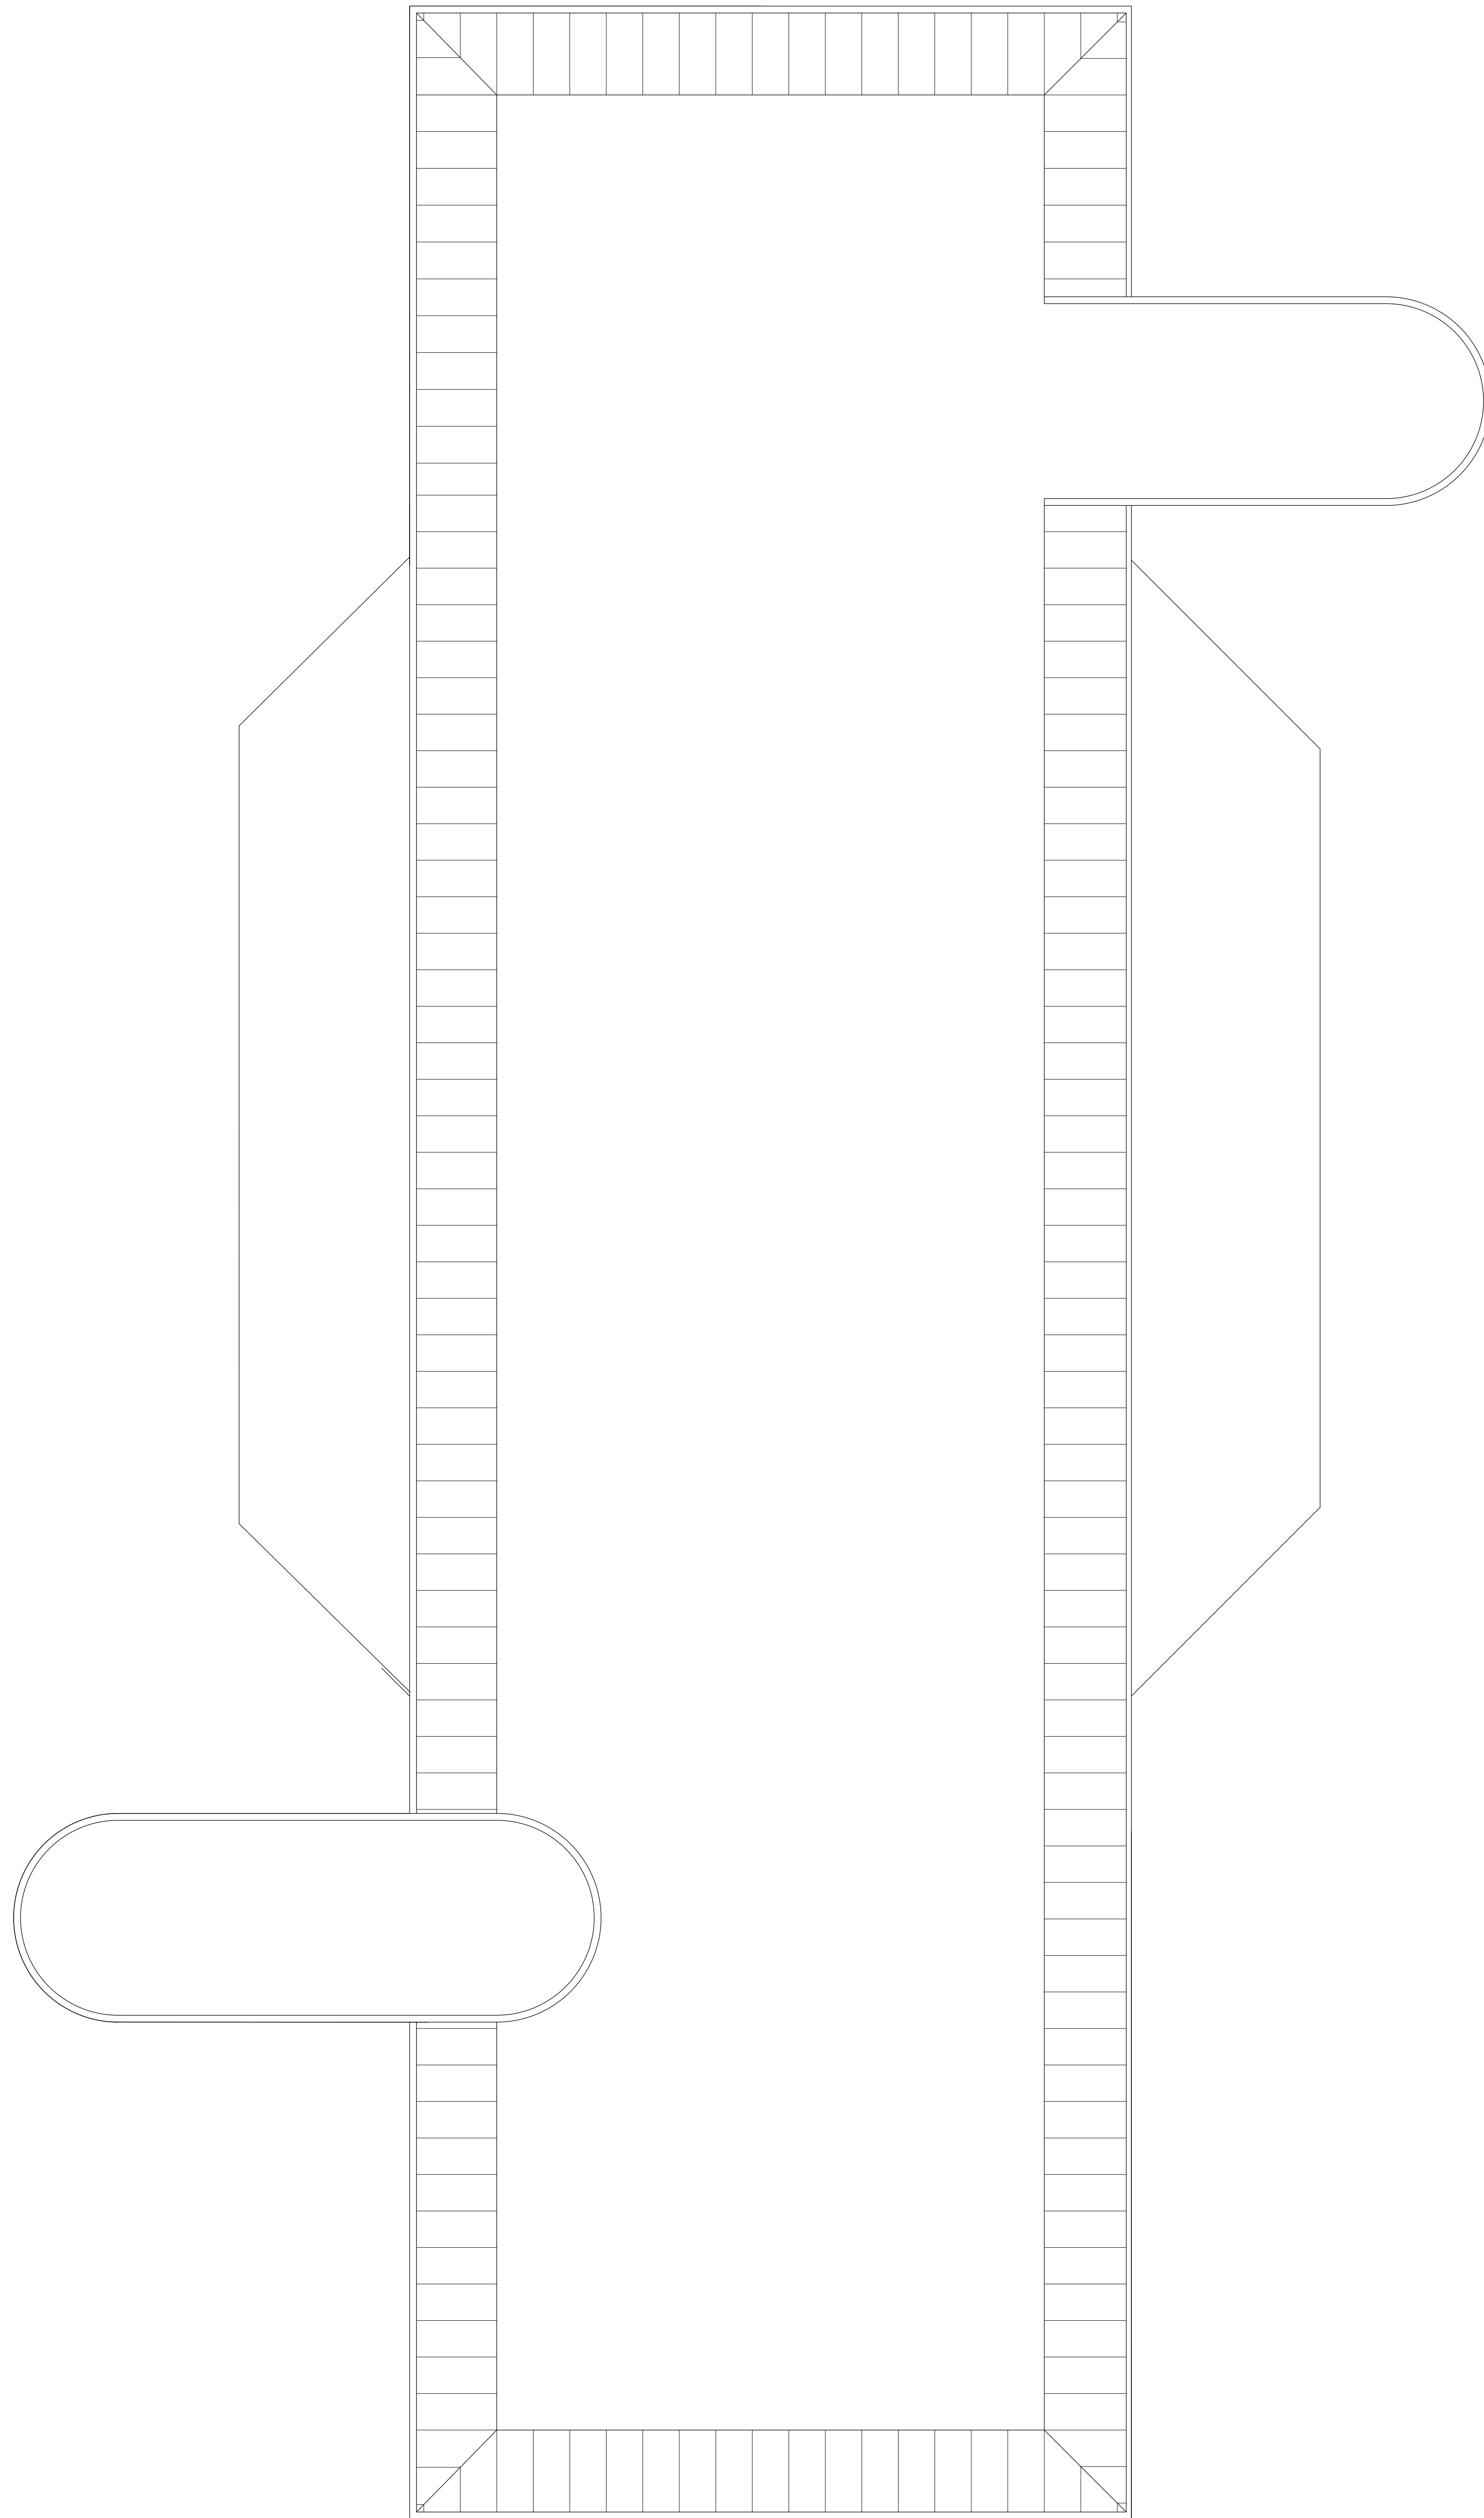

Kent Building - Existing Roof Plan 1:100

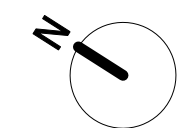

Notes:

25.03.10 Issued for Planning

Revision:

ORMS

Architecture  
Design

1 Pine Street London EC1R 0JH  
T 0207 833 8533 F 0207 837 7575  
E orms@orms.co.uk

Project UCS - Frogna Reception and Colonnade

Drawing title Existing Kent Building  
First Floor and Roof Plans

Scale 1:50 @ A0 Drwg. No. 1770 PL 04 Rev. 0

Status ☒ For Information ☐ For tender ☐ For construction

Do not scale. All dimensions to be confirmed on site.  
Information contained in this drawing is the sole copyright of ORMS Designers & Architects Ltd.  
It is to not to be reproduced without permission.