


Notes:

Existing retaining wall and associated steps to be demolished

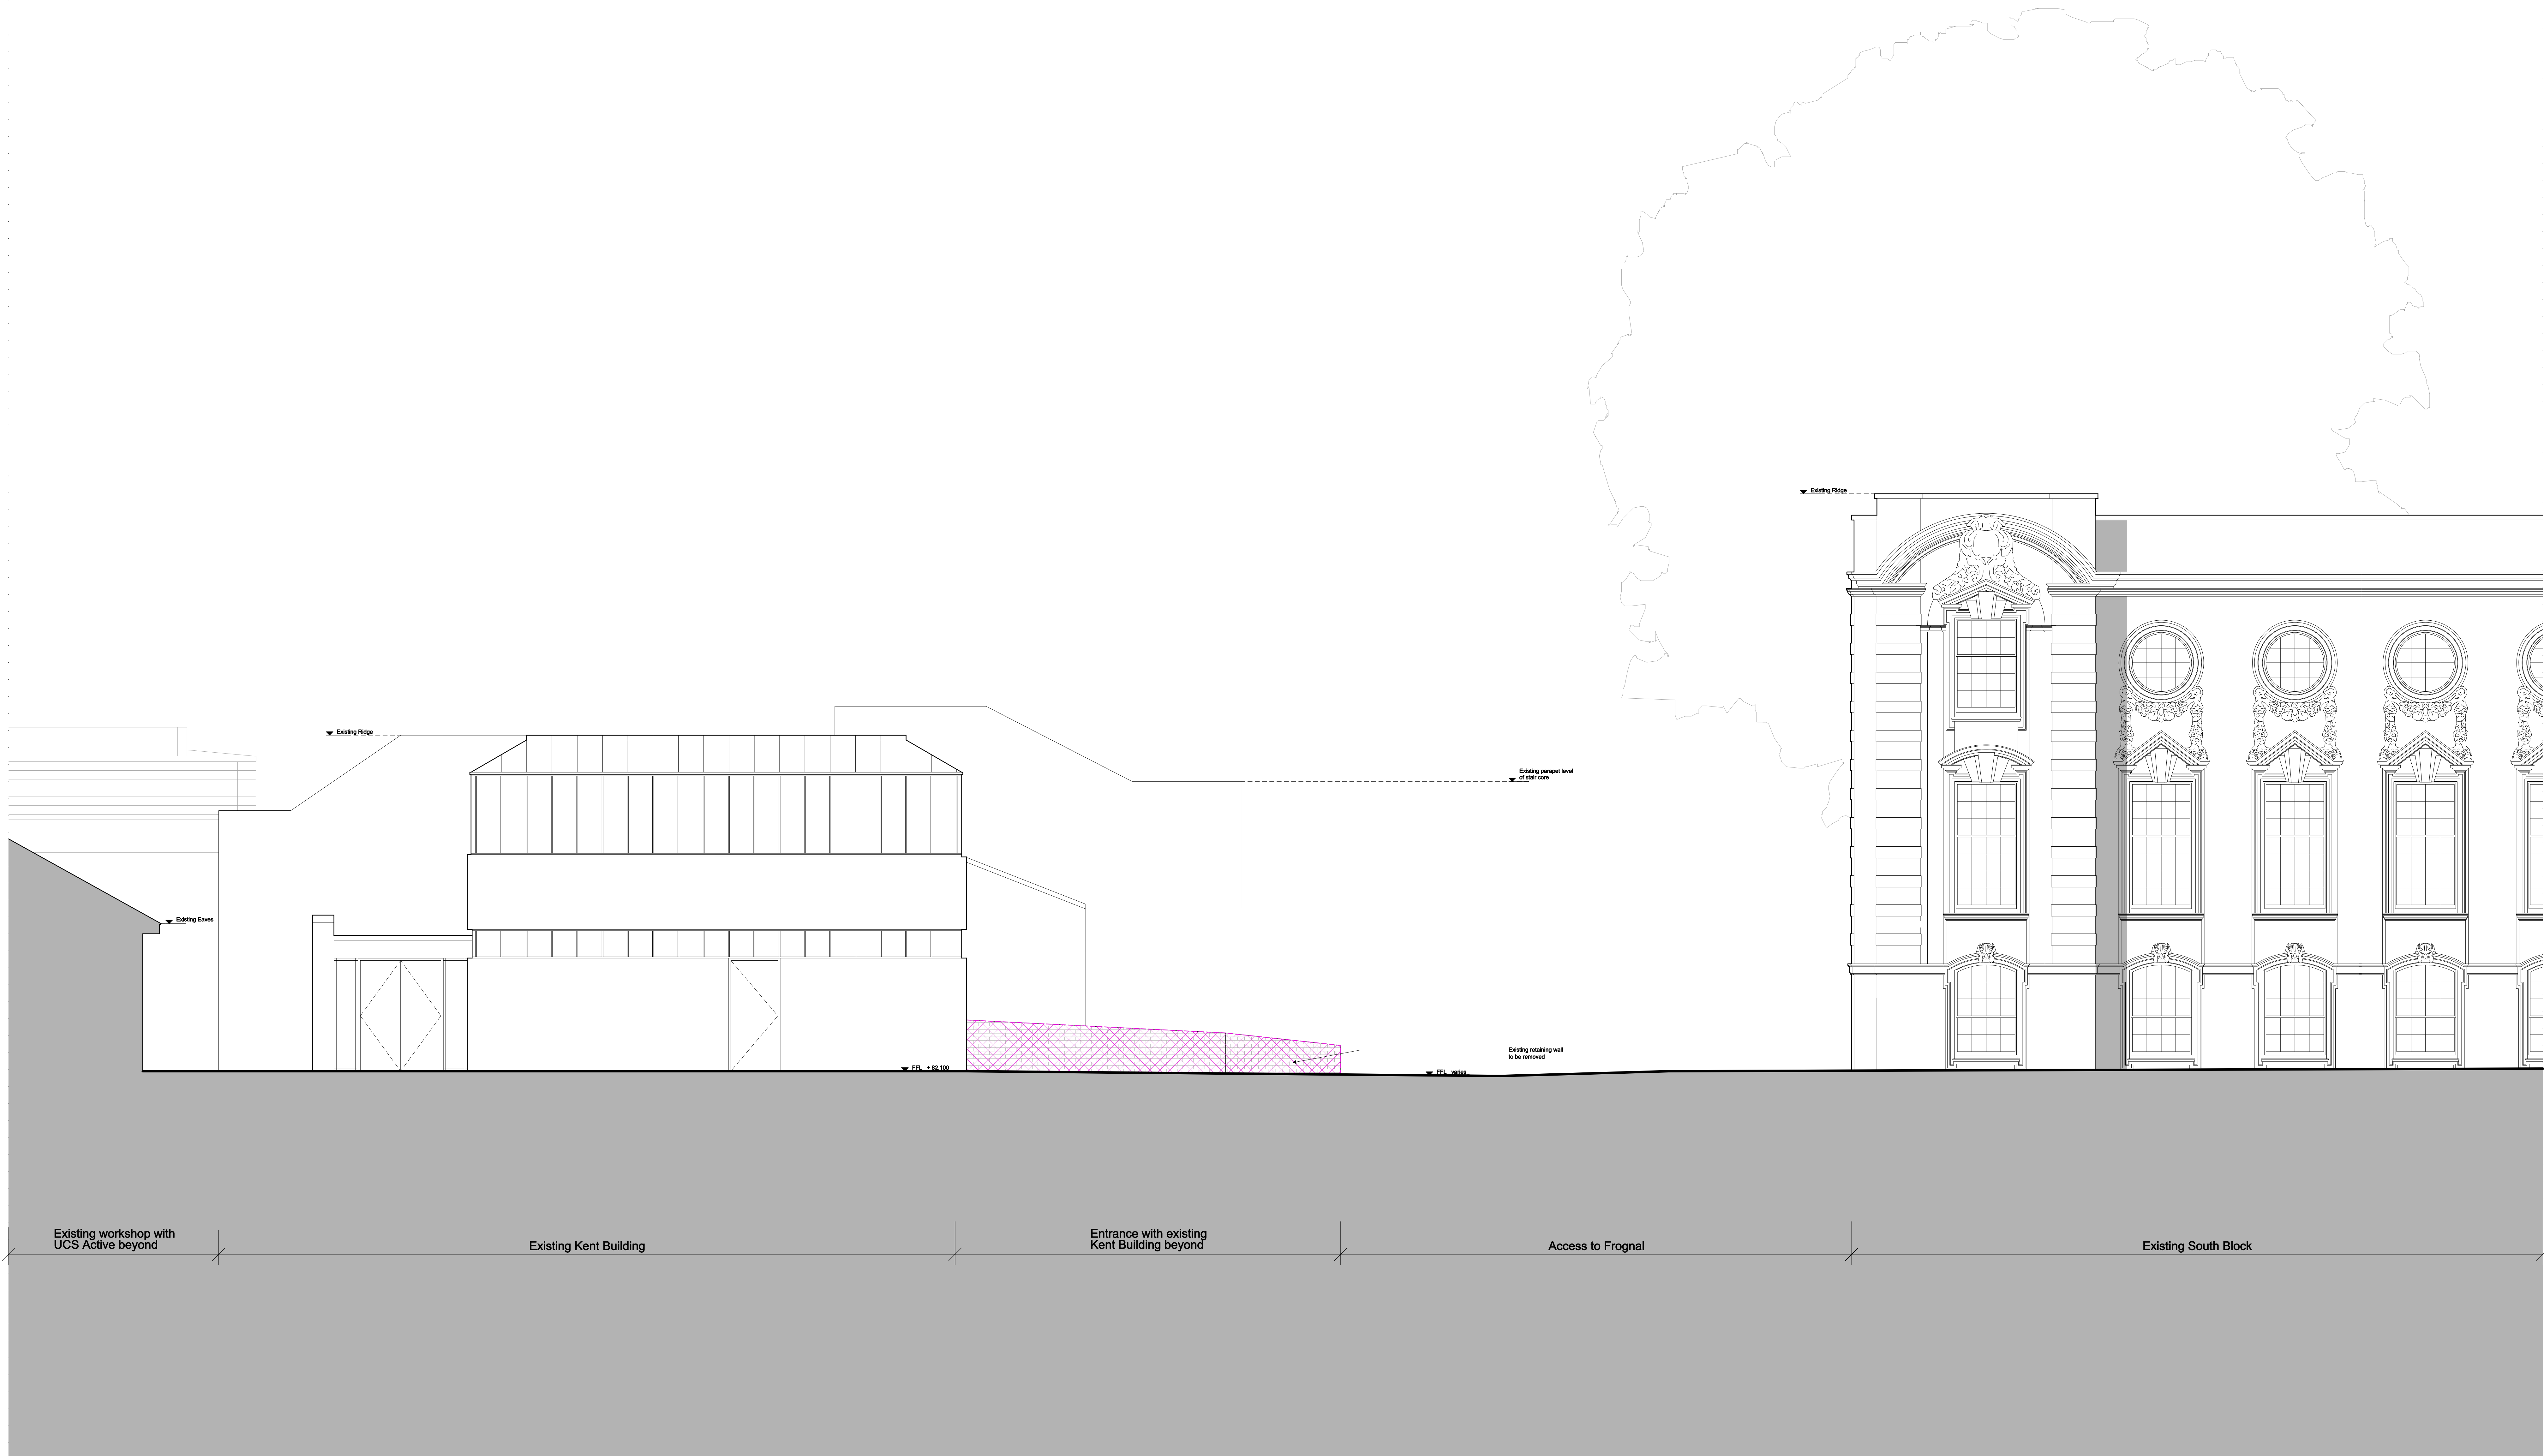

- 25.03.10 Issued for Planning

Revision:

ORMS

Architecture
Design

1 Pine Street London EC1R 0JH
T 0207 833 8533 F 0207 837 7575
E orms@orms.co.uk

Project UCS - Frogna Reception and Colonnade
Drawing title Existing East Elevation

Scale 1:50 @ A0 Drwg. No. 1770 PL 08 Rev. 0

Status ☒ For information ☐ For tender ☐ For construction

Do not make any alterations to this drawing without the written permission of ORMS Designers & Architects Ltd.
This drawing is the property of ORMS Designers & Architects Ltd. and is not to be reproduced without permission.